




PROPOSED ELEVATIONS

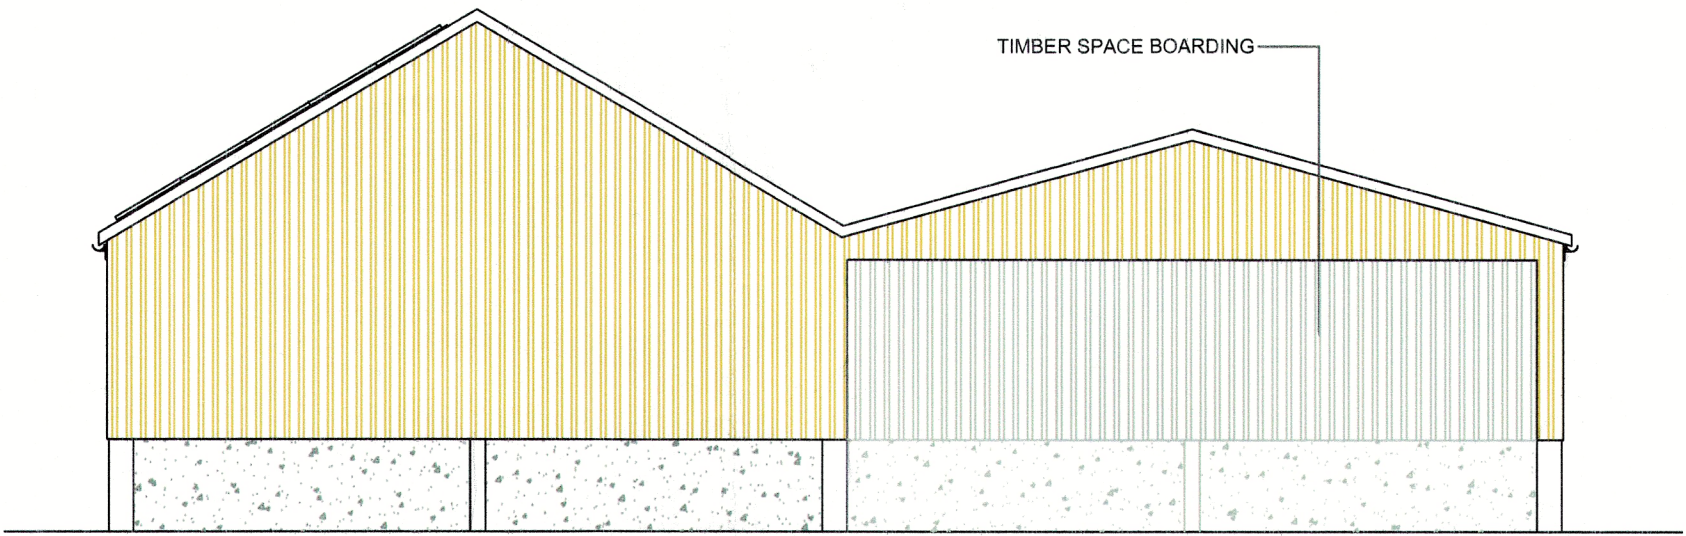


Front Elevation (East)

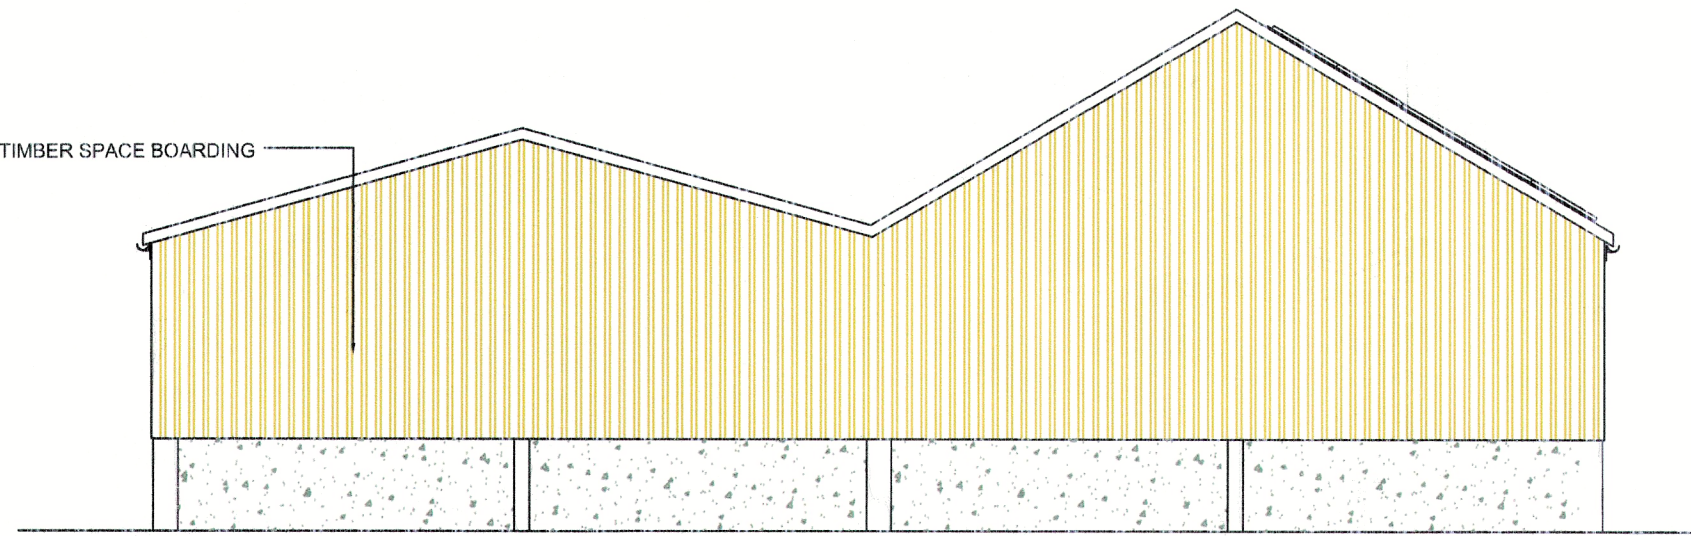

Rear Elevation (West)

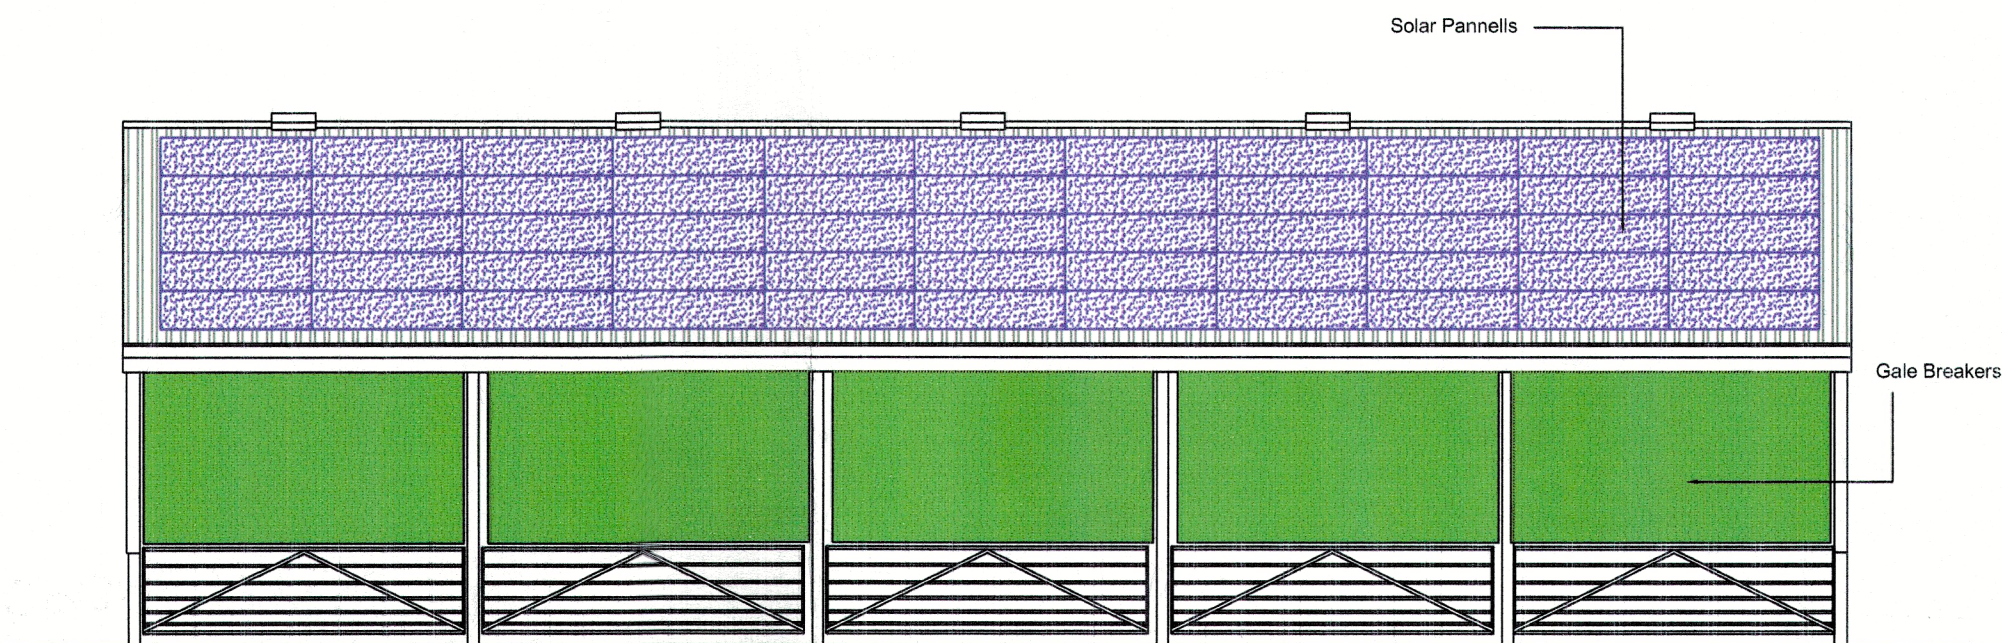


Side Elevation (South)

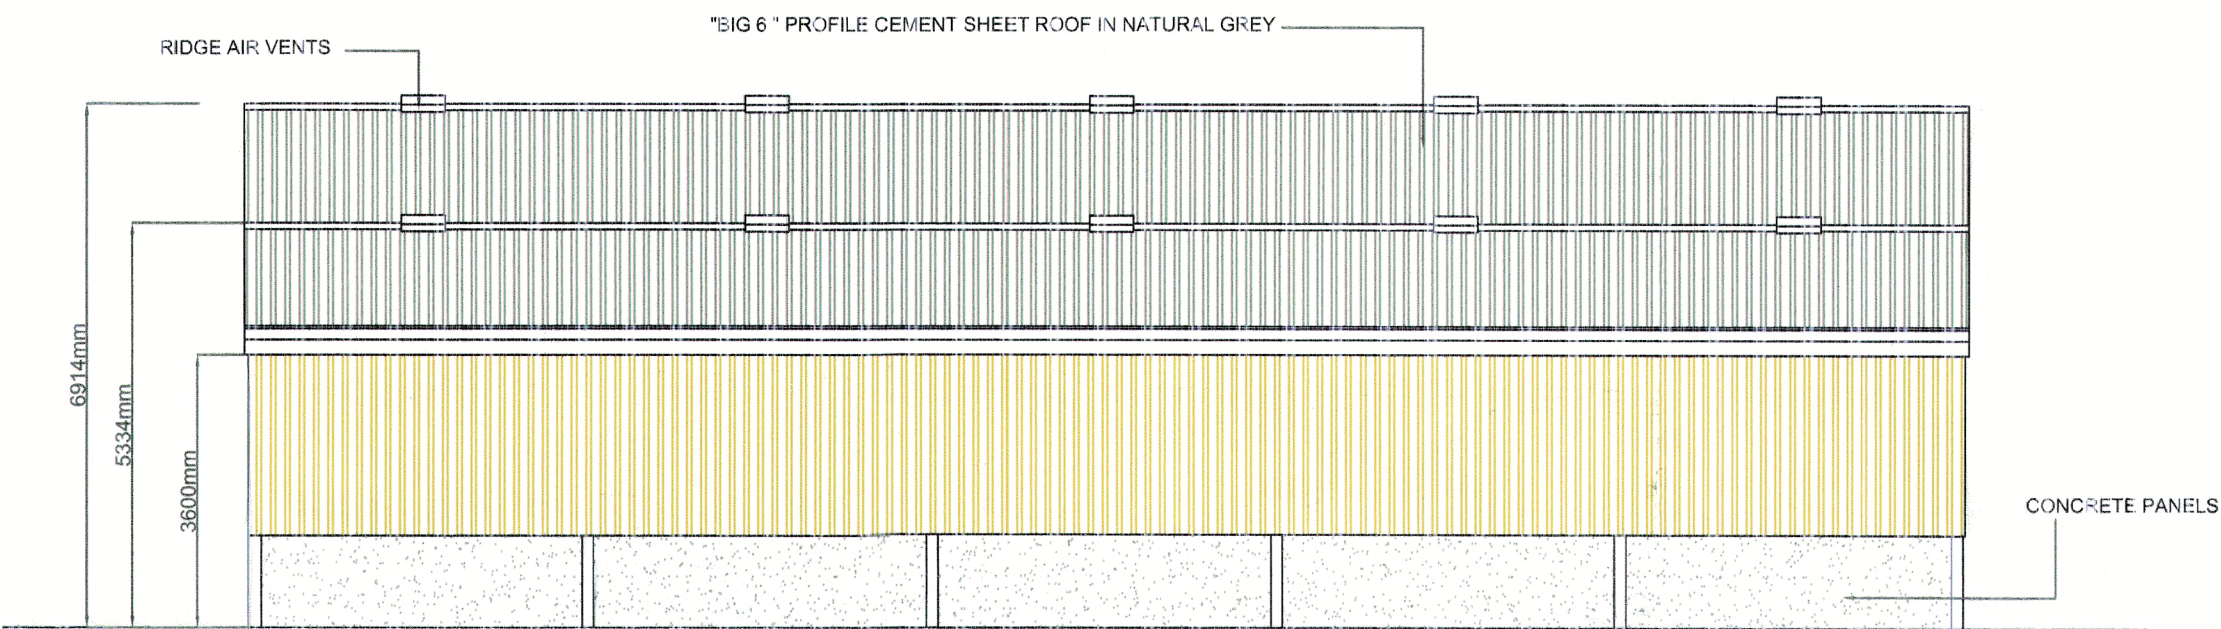

Side Elevation (North)

PROPOSED PLAN

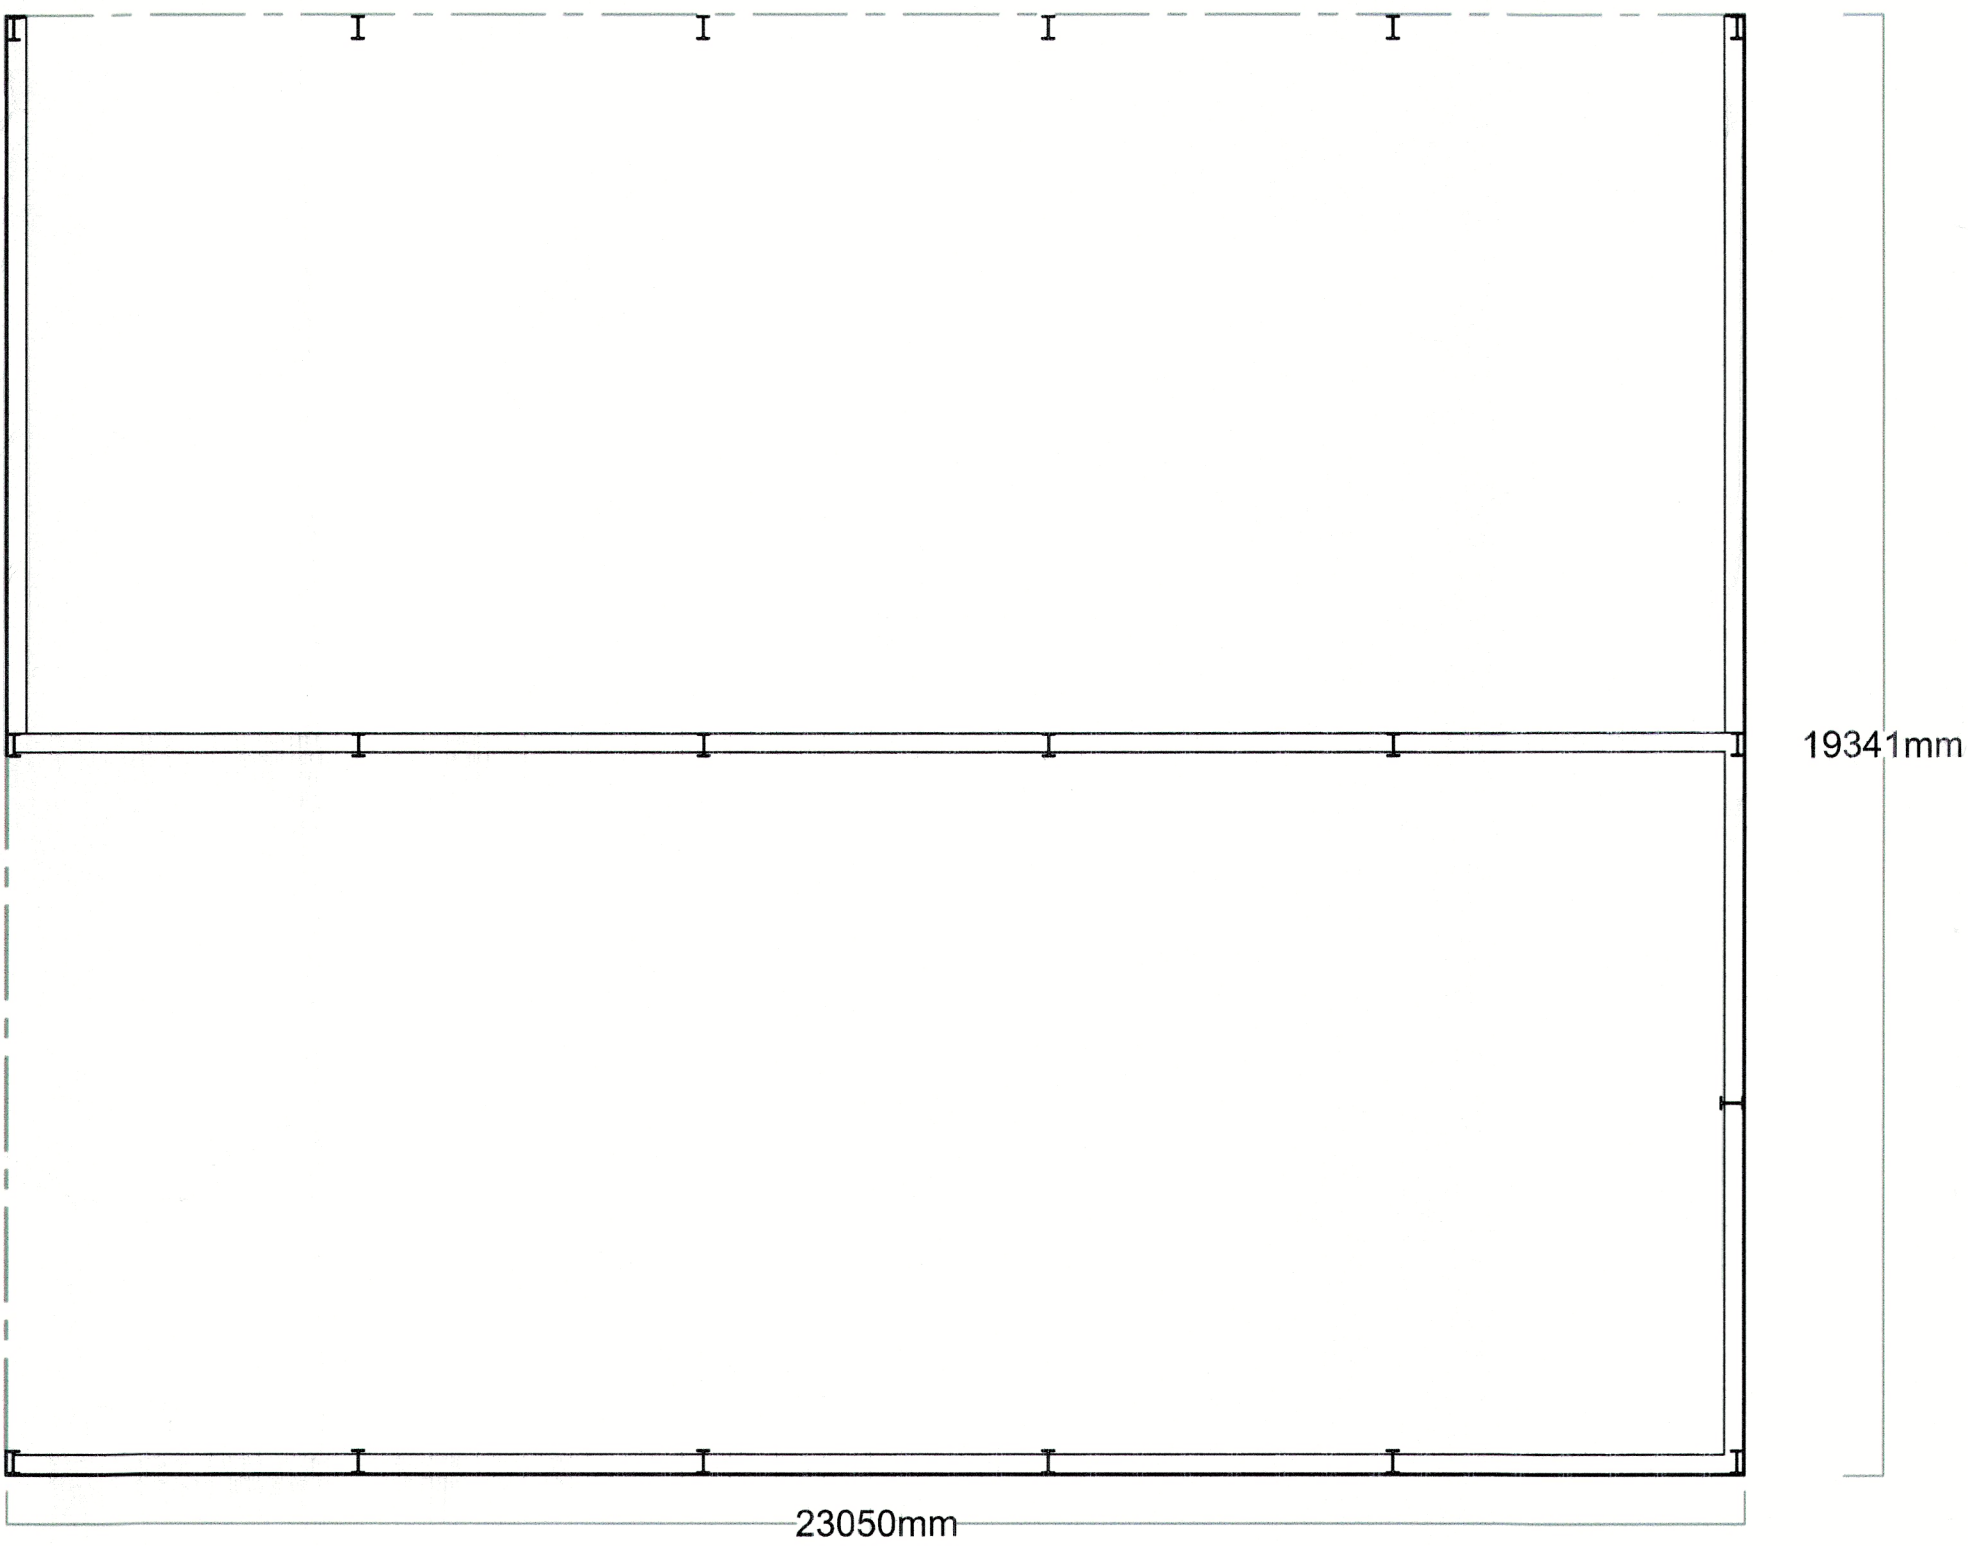

PROPOSED FLOOR PLAN

SCALE = 1: 100

J.HADFIELD. ENGINEERING,SURVEYING.			
Springs House, Chipping, Lancashire. PR3 2SQ. Tel 07740 929096			
Clients Details: Messrs, Leeco			
Project Details: PROPOSED PLAN & ELEVATIONS STORAGE BUILDING			
Project Address: FIELD ADJ TO SWANEY HOLME WOOD LITTLE BOWLAND Rd LEAGRAM with BOWLAND			
Project Number, 497/301	Date, JULY/23	Scale, 1:100	By, JH
DO NOT SCALE THIS DRAWING. CHECK ALL DIMENSIONS ON SITE			
THIS DRAWING IS PROTECTED BY COPYRIGHT. IT MAY NOT BE REPRODUCED IN ANY FORM OR BY ANY MEANS FOR ANY PURPOSE, WITHOUT WRITING FROM THE AUTHOR. (HADFIELD, ENGINEERING, SURVEYING)			