




North Courtyard Elevation



East Courtyard Elevation

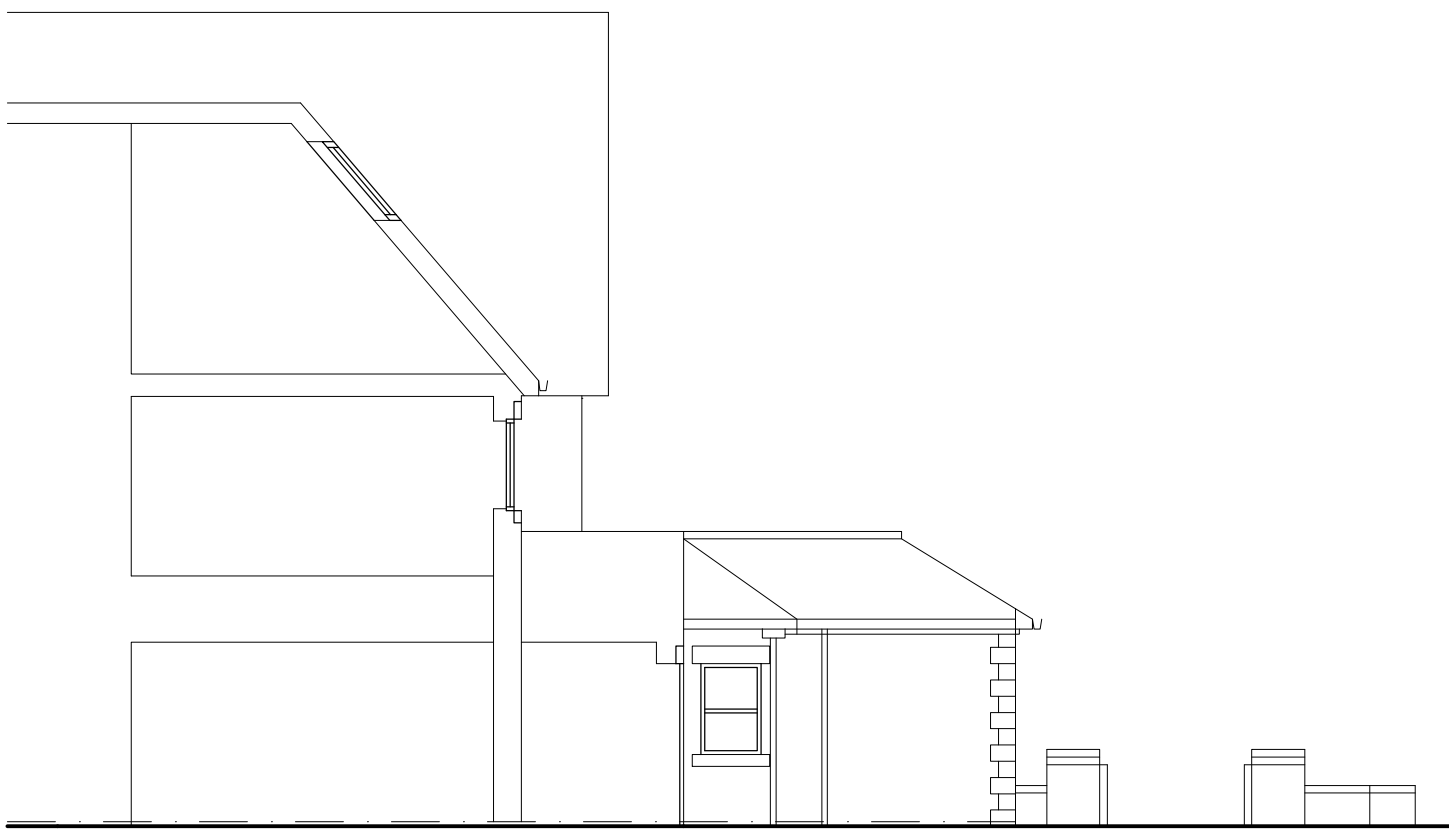

Sectional South Elevation



North Elevation



North Elevation To Courtyard

A1 Original Sheet Size
Actual Size 50mm 75mm 90mm

Revision

Job
**Extension at
Northcote Hotel, Blackburn**

Client
Northcote Hotel

Drawing
Existing Elevations

Scale/Date/Drawn/Chk.
1:100 June 18 KR

CSM+
ARCHITECTS

1 Boyd Street
Shieldfield
Newcastle upon Tyne
NE2 1AP
Tel +44 (0) 191 260-2450
Fax +44 (0) 191 261-7301
E-mail admin@csmarchitects.co.uk
Web Site www.csmarchitects.co.uk

4528
03