


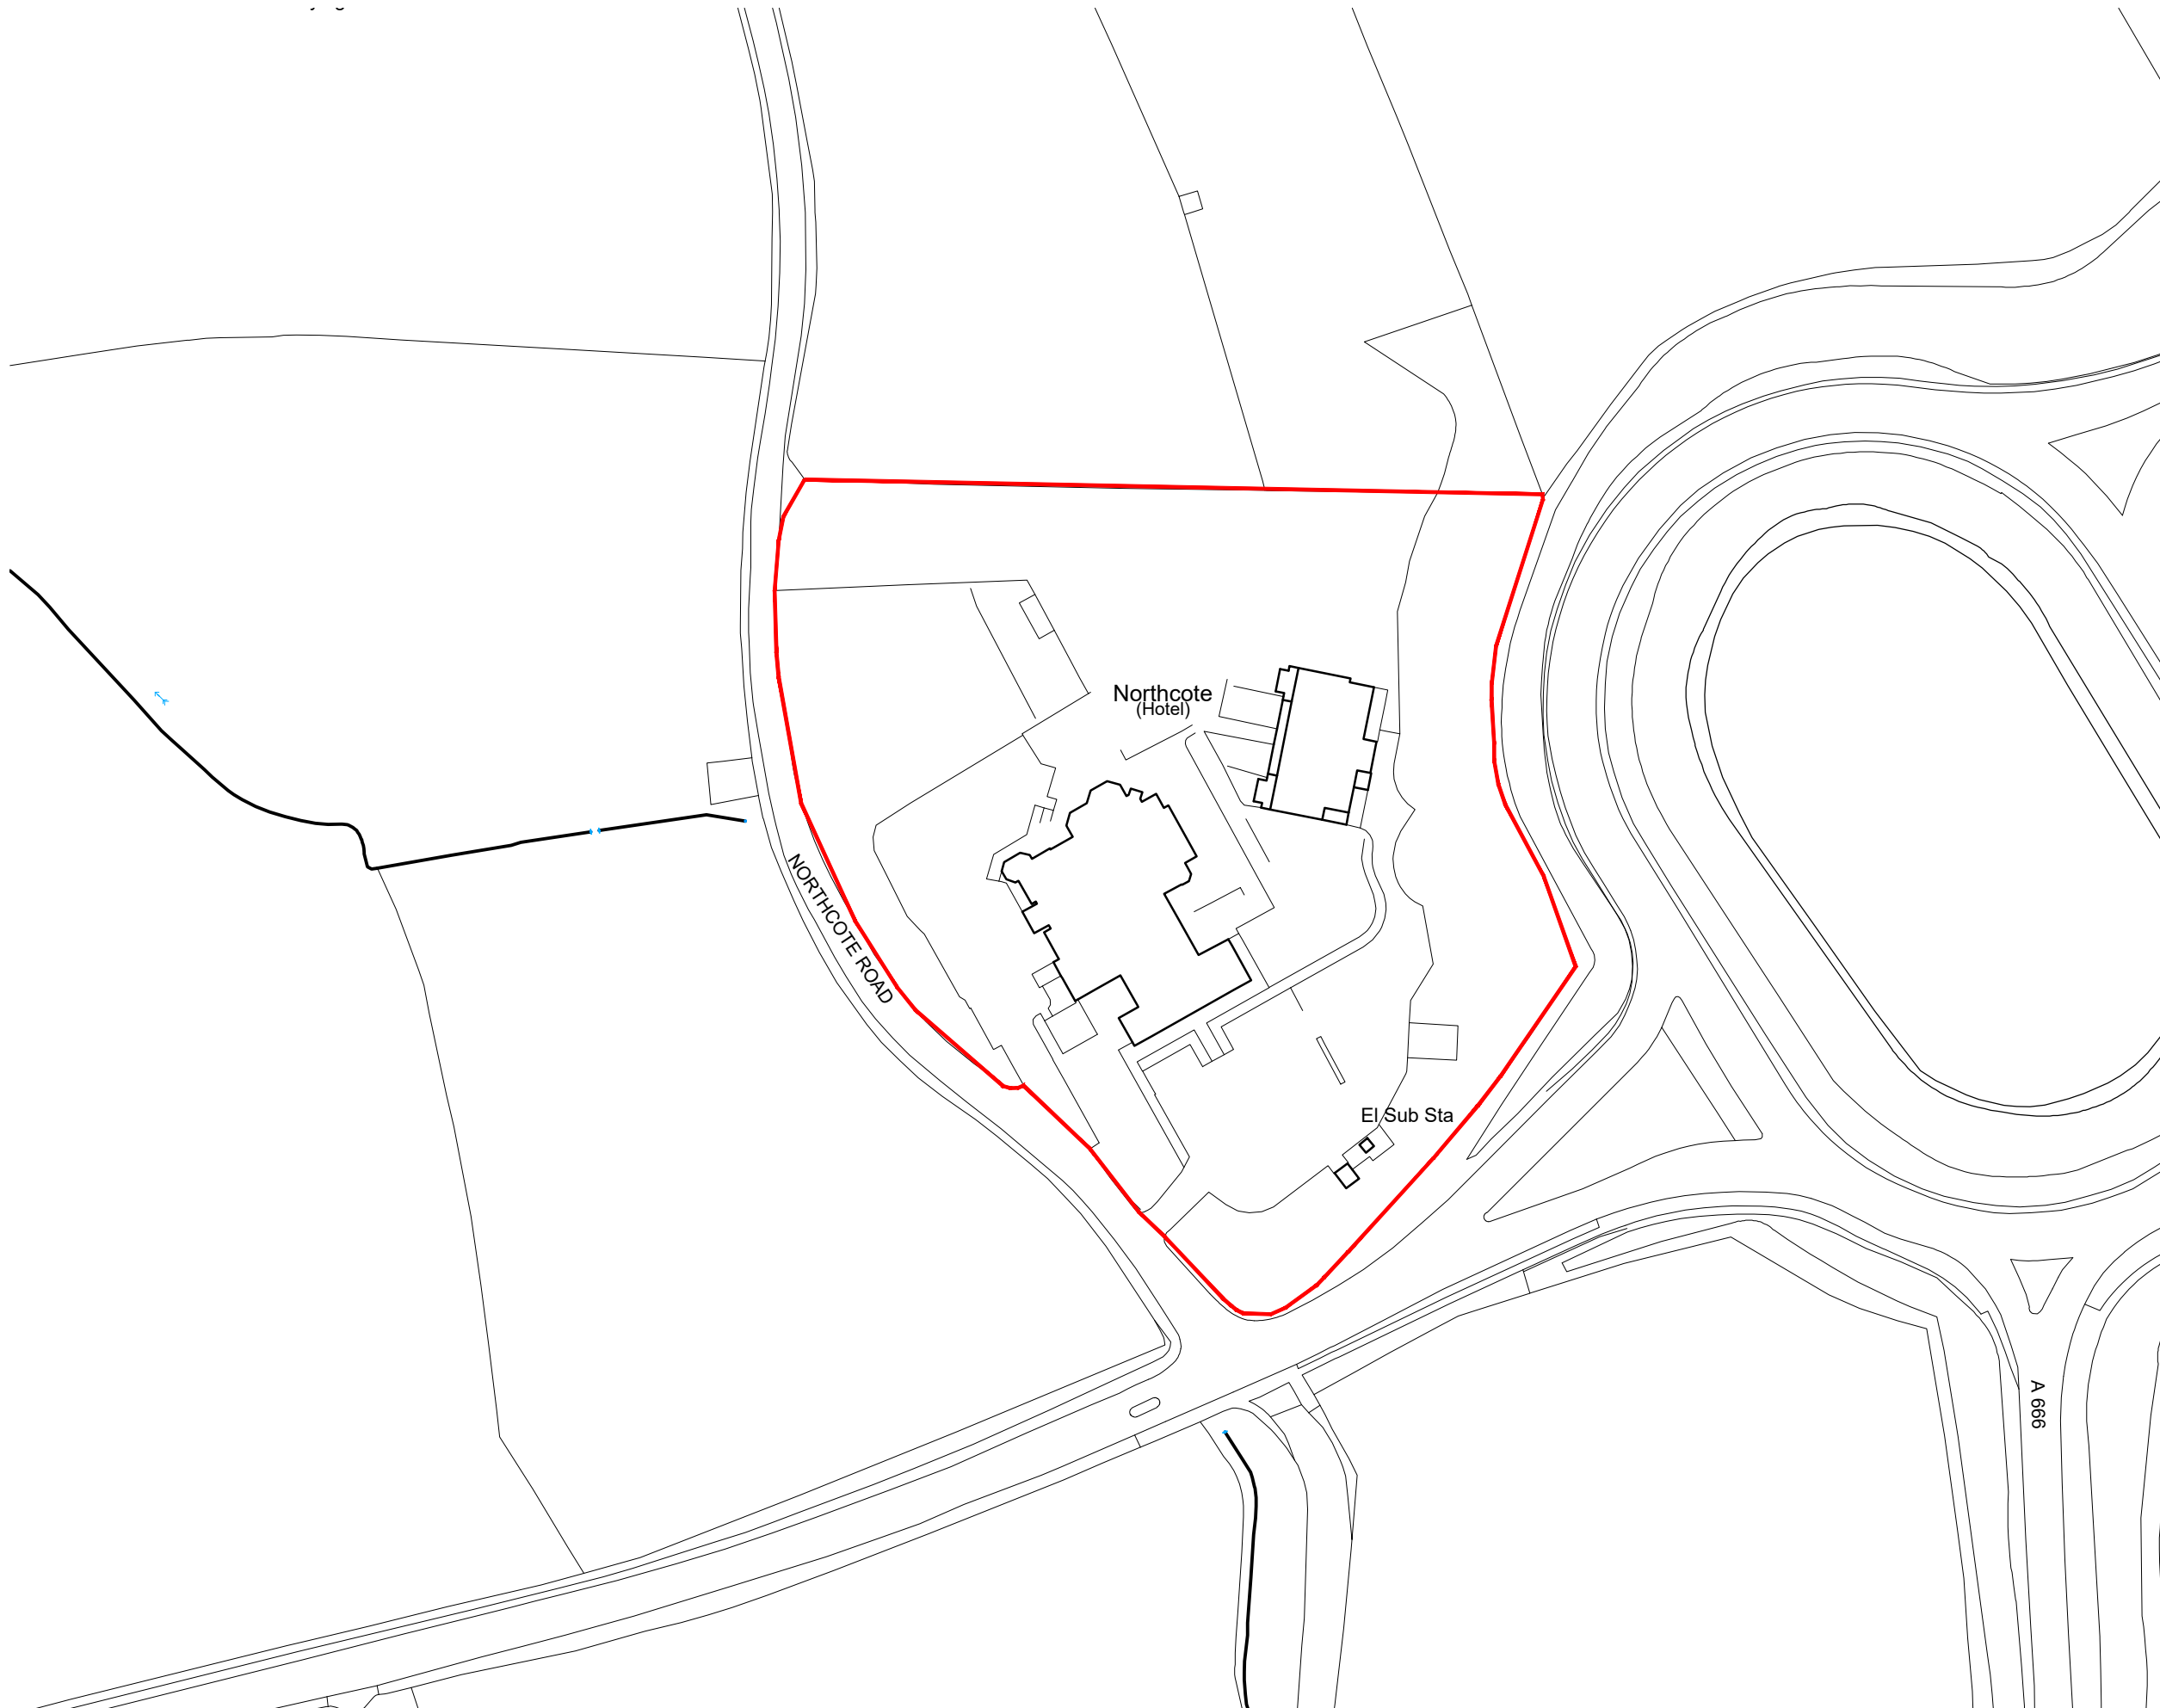

A3 Original Sheet Size

Actual Size

50mm

70mm

Revision

..

..

Job

**Extension at
Northcote Hotel, Blackburn**

Client

Northcote Hotel

Drawing

Site Location Plan

Scale/Date/Drawn/Chk.

1:1250 June 18 KR

CSM +
ARCHITECTS

1 Boyd Street
Shieldfield
Newcastle upon Tyne
NE2 1AP

Tel + 44 (0) 191 260-2450
Fax + 44 (0) 191 261-7301
E-mail admin@csmarchitects.co.uk
Web Site www.csmarchitects.co.uk

4528

09