


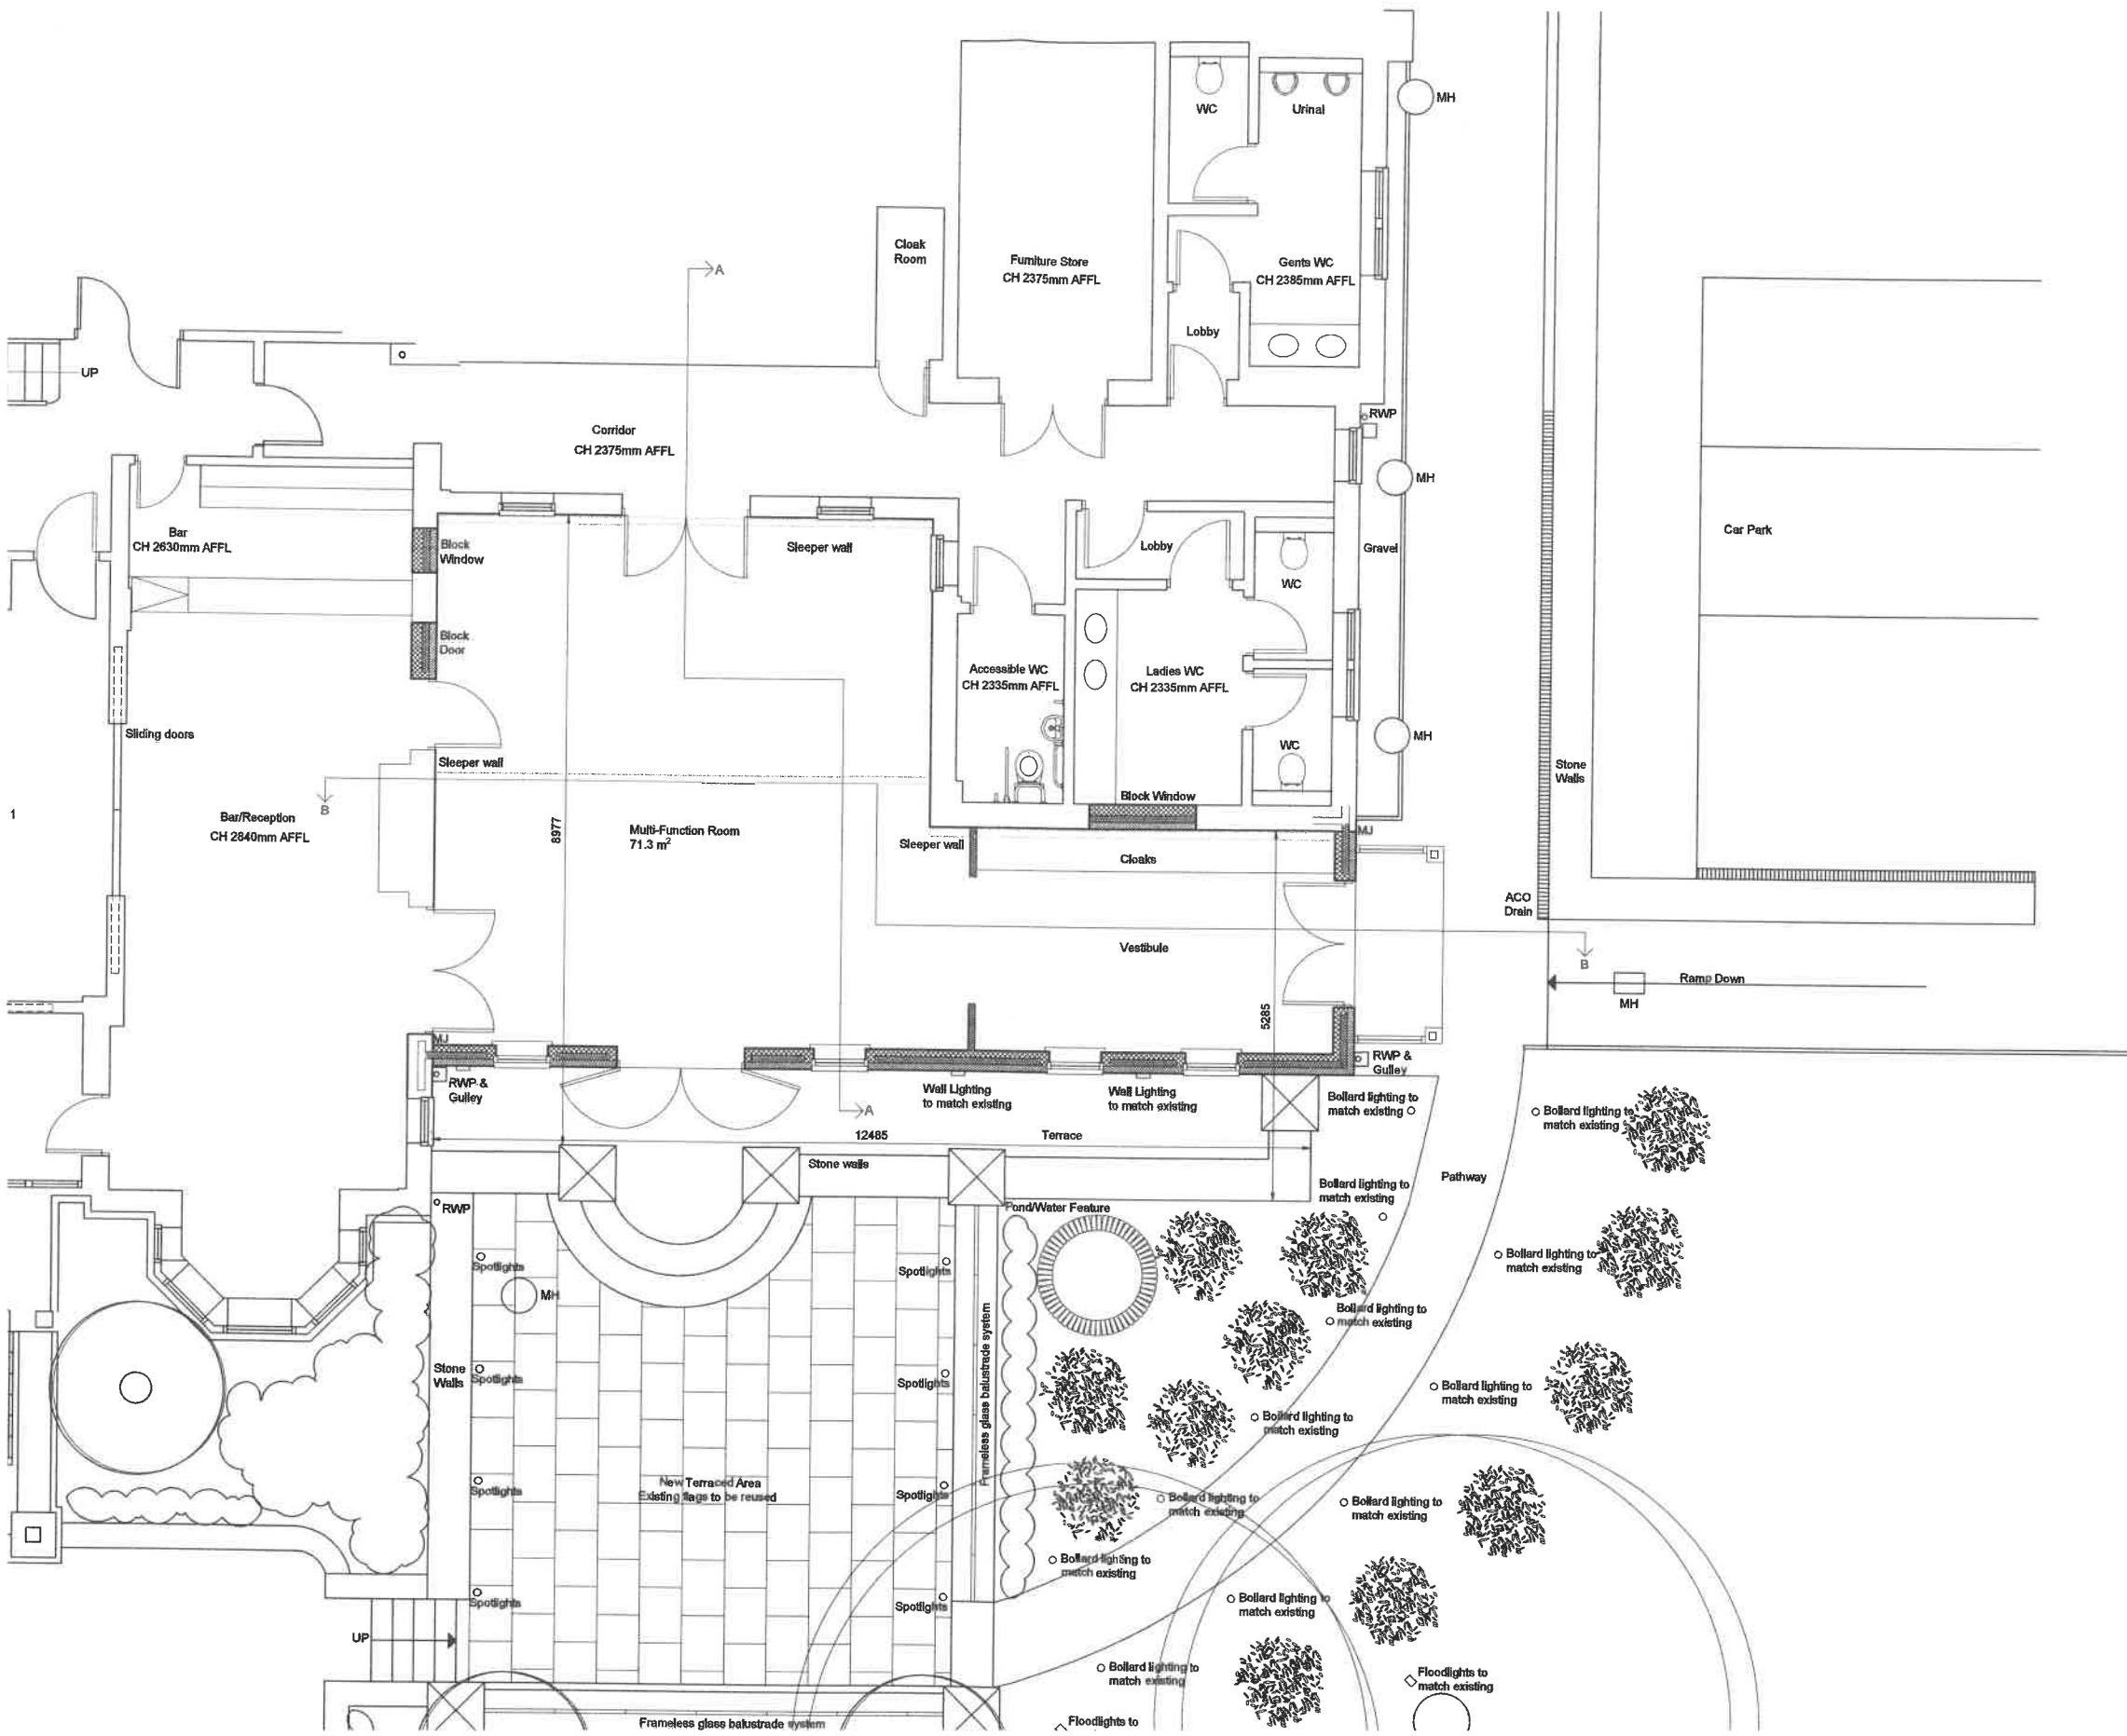

A1 Original Sheet Size
Actual Size 50mm 75mm 90mm
Revision
A 07/09/2018 - General Updates

Job
**Extension at
Northcote Hotel, Blackburn**
Client
Northcote Hotel
Drawing
Construction Plan
Scale/Date/Drawn/Chk.
1:50 June 18 KR