


NOTES:
1: The Contractor, Sub Contractor or specialist supplier are responsible for confirming site dimensions prior to fabrication 2: Any dimensional discrepancies are to be reported to the Architect immediately

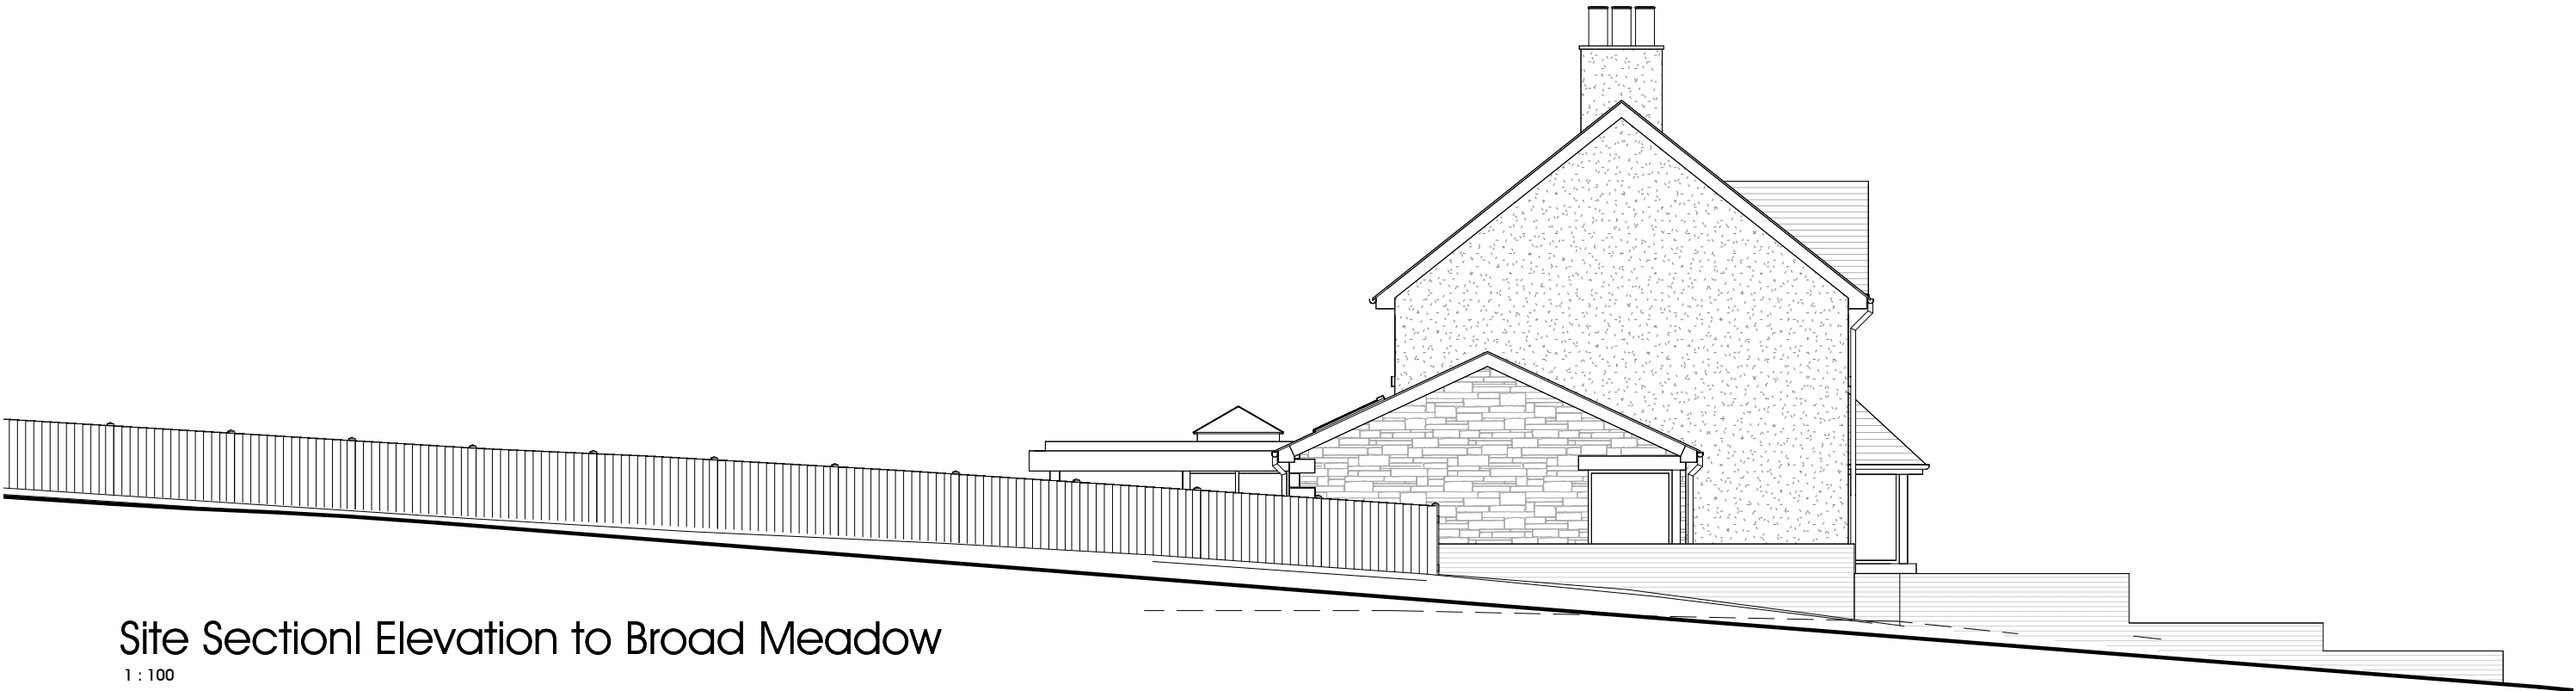

Site SectionI Elevation to Broad Meadow

1 : 100
0 1 2 3 4 5m



Site SectionI Elevation to Garstang Road

1 : 100

A Date 2 Rooflights and Solar PV panels removed

The Police House

S. Heaton &

Garstang Road,
Chipping. PR3 2QH

02 Proposal
Site Sections

DATE 02/12/25

JOB NO 3439
DRAWING NO 202
REVISION A
SCALE 1 : 100 @ A3