


Location Plan

Site Address: Clementina, Barker Lane, Mellor, BB2 7EE

Date Produced: 31-Mar-2025

Scale: 1:2500 @A4

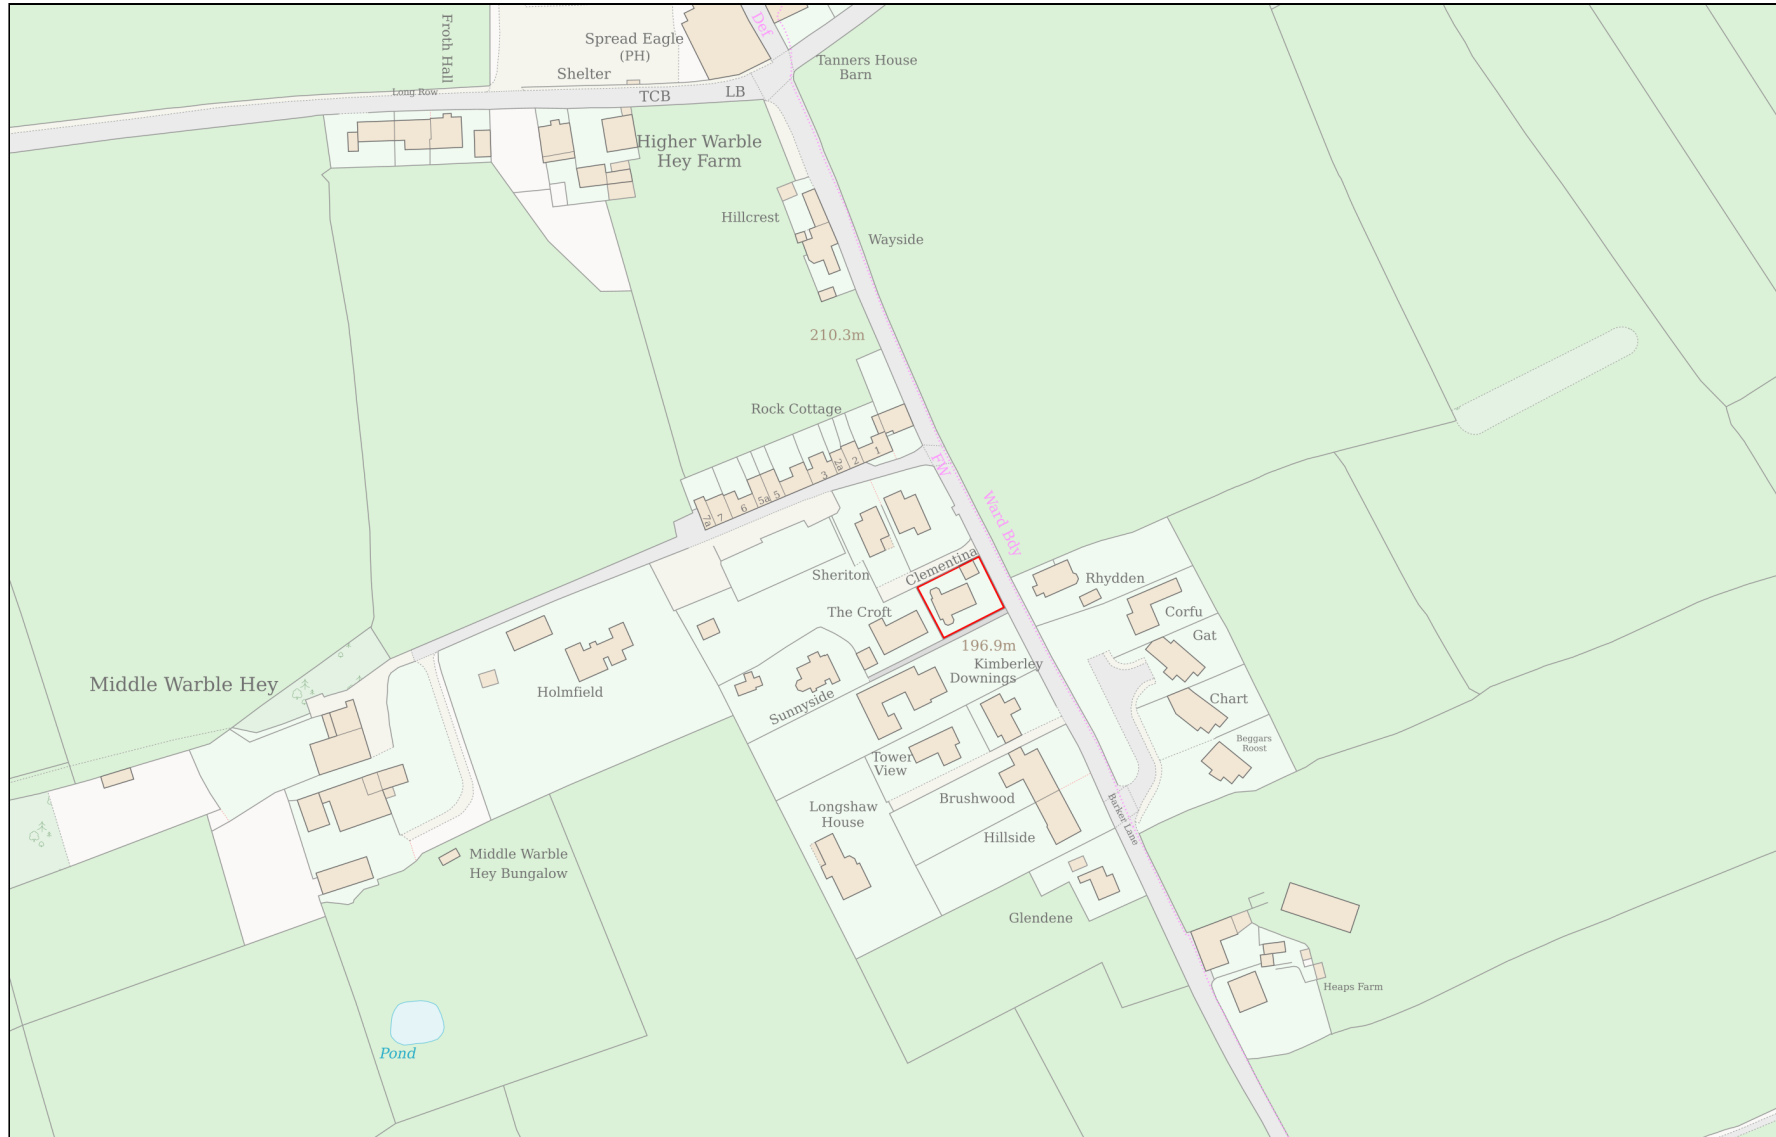

Planning Portal Reference: PP-13909126v1

