


Frank Taylor Annex

19 MAY 2025

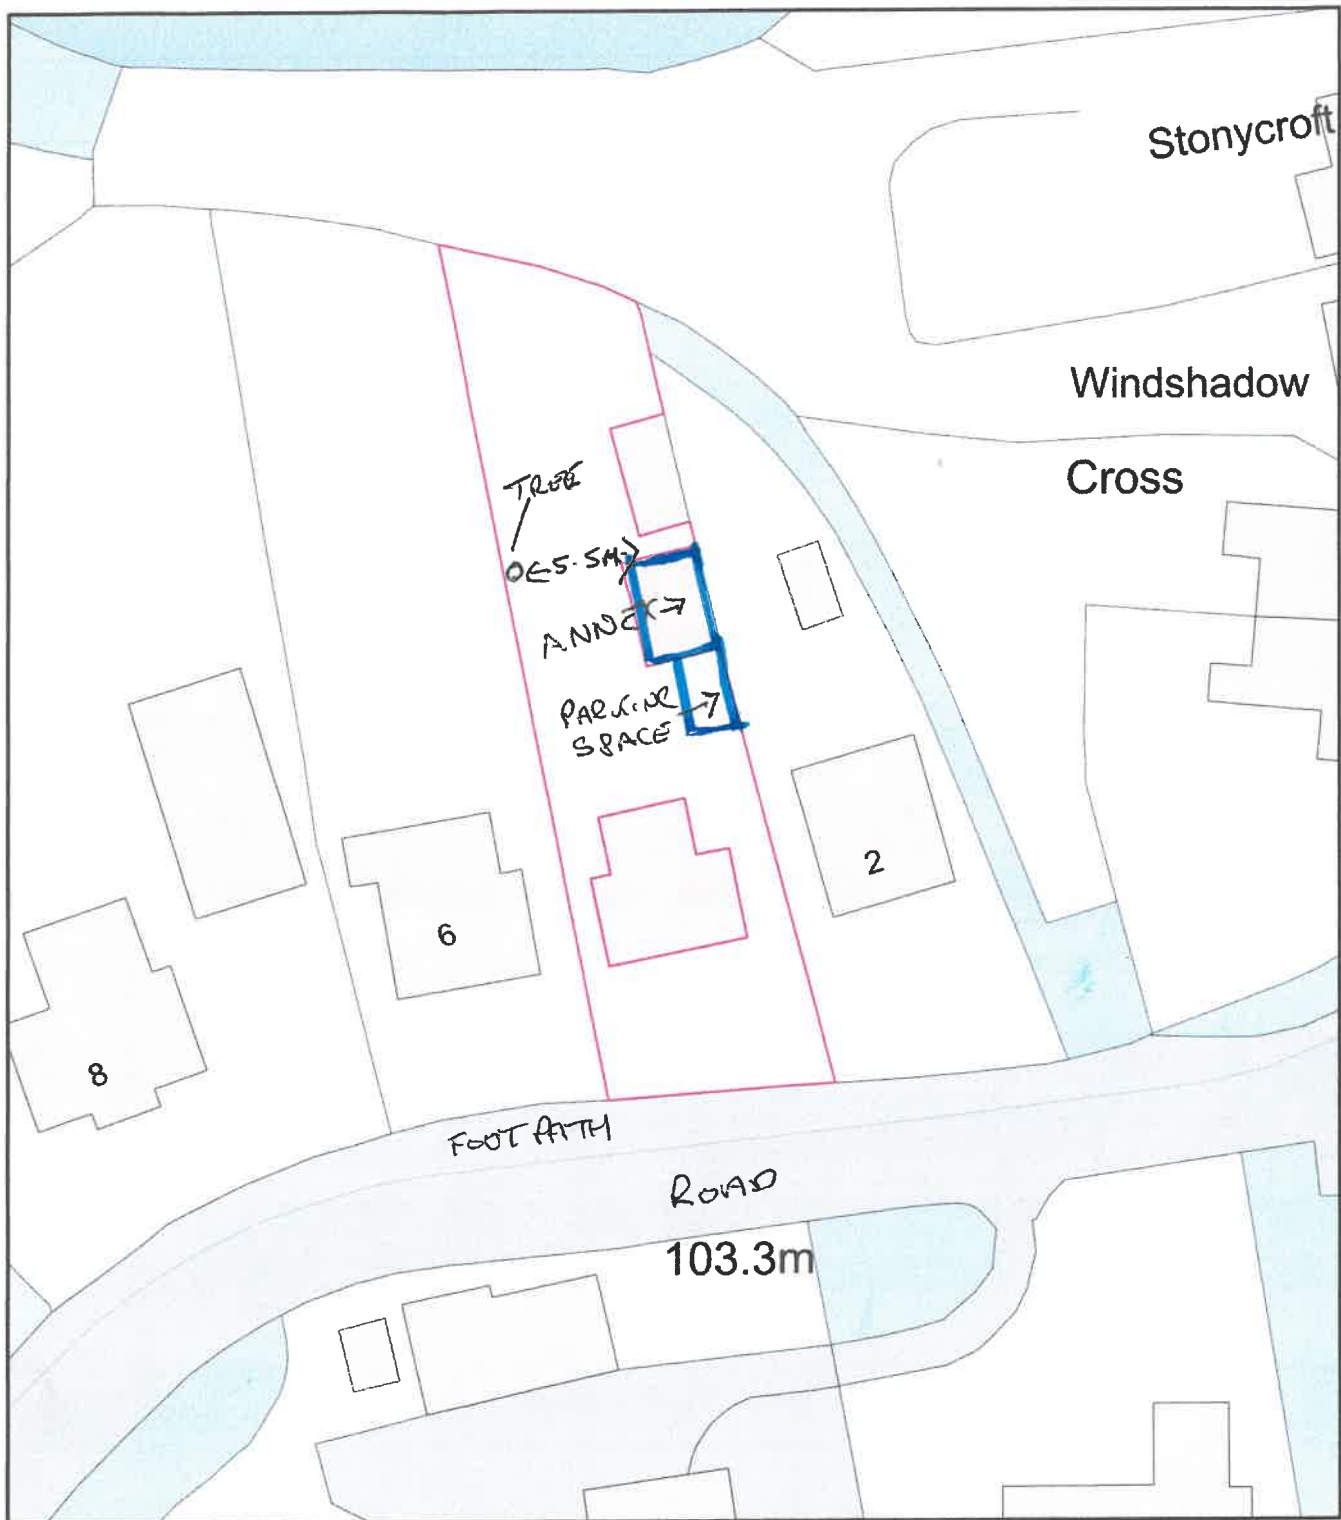

0 20
Metres



Plan Produced for: Frank Taylor/ ribble valley

Date Produced: 13 May 2025

Plan Reference Number: TQRQM25133155121889

Scale: 1:500 @ A4