


PROPOSED REAR EXTENSION

1 WOODVILLE COTTAGE

LOWER BANK ROAD

HOTHERSALL

PR3 2YY

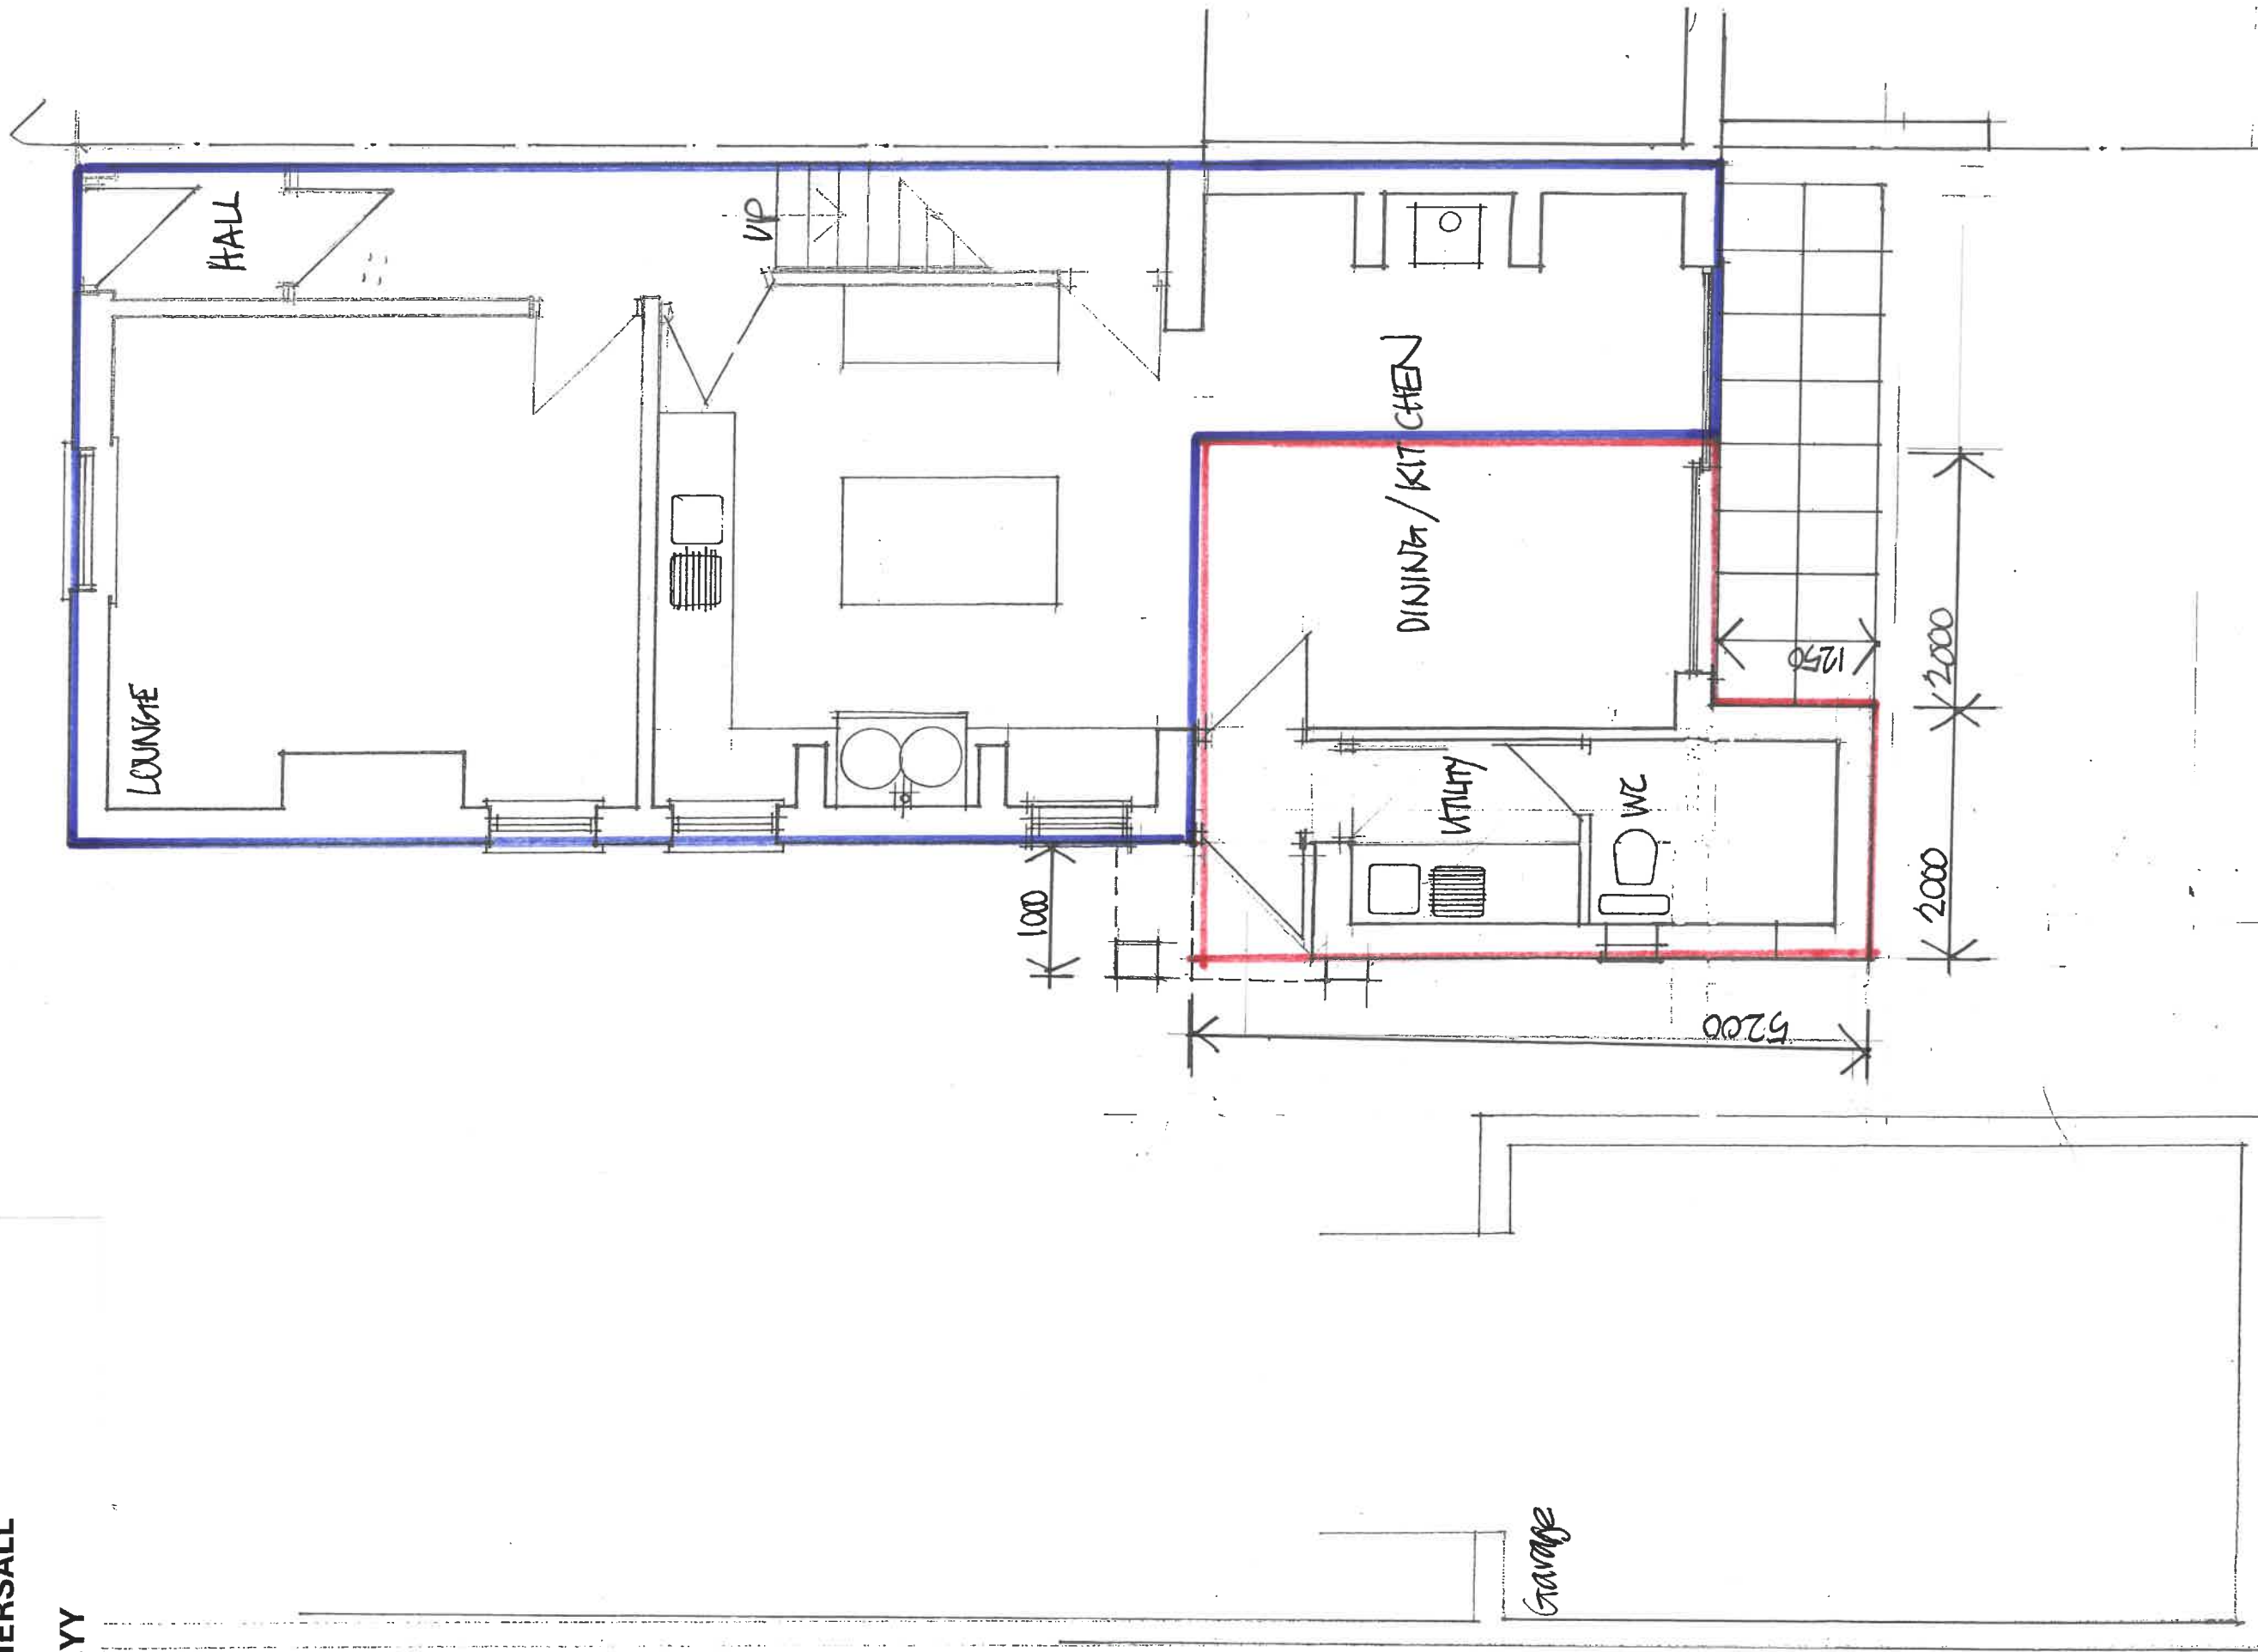

GROUND FLOOR PLAN (BLUE EDGE EXISTING / RED EDGE PROPOSED) 1:50

PLAN NO: WC/01