

NOTES:

No.	Description	Date

CLIENT:
Mr and Mrs Donald
11 Whittam Crescent, Whalley

PROJECT:
Extensions and alterations to the
existing house

SHEET:
EXISTING AND PROPOSED
STREET SCENE

Project number PHA/1004

Date 03/06/25

Drawn by JS


Checked by PH

A3.9

Scale 1 : 100

Sheet size A1


11 Whittam Crescent

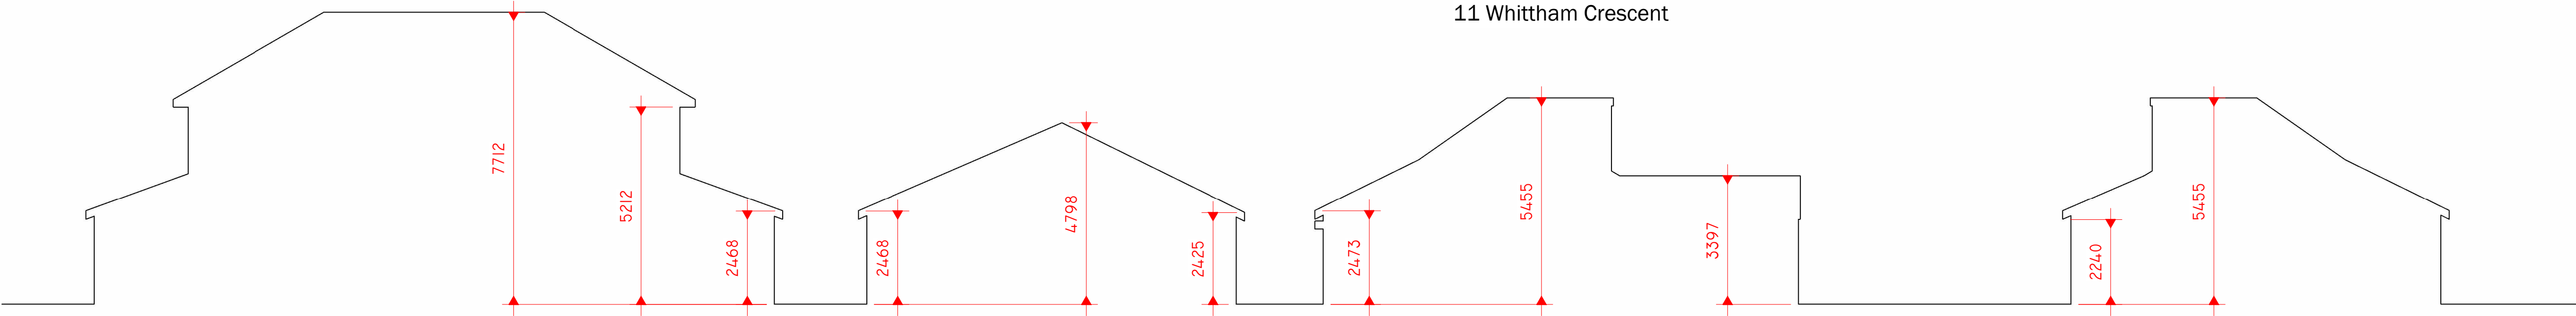

EXISTING STREET SCENE

1 : 100

11 Whittam Crescent

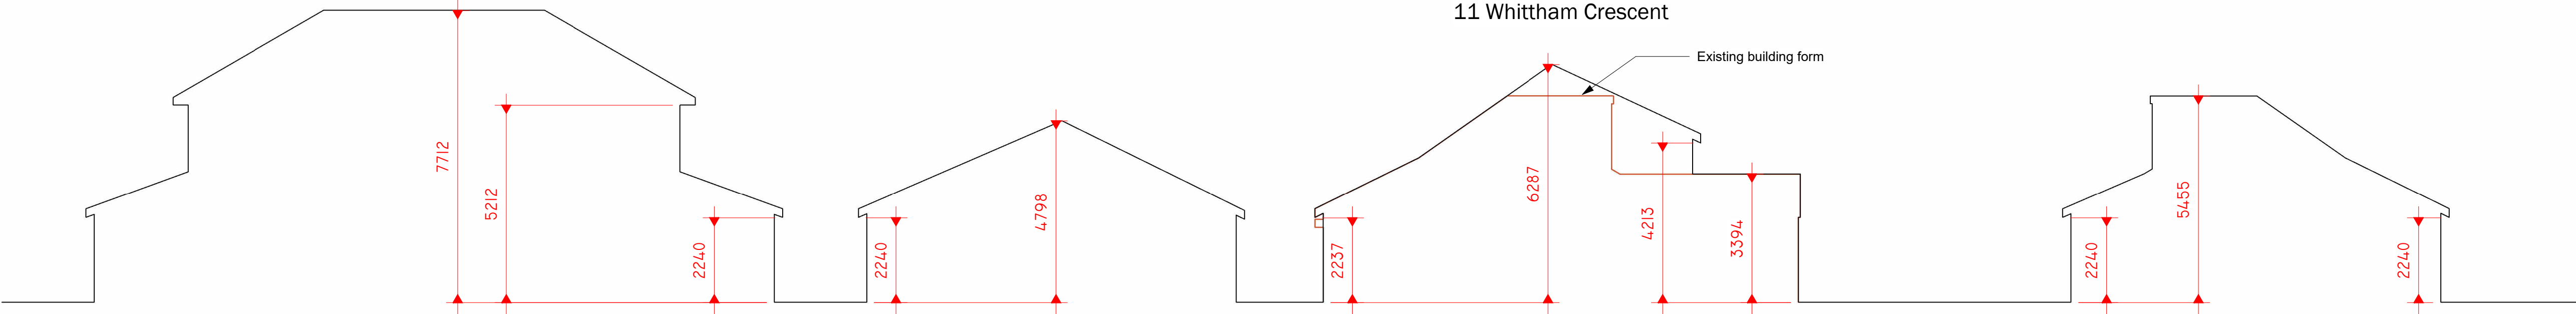

PROPOSED STREET SCENE

1 : 100