


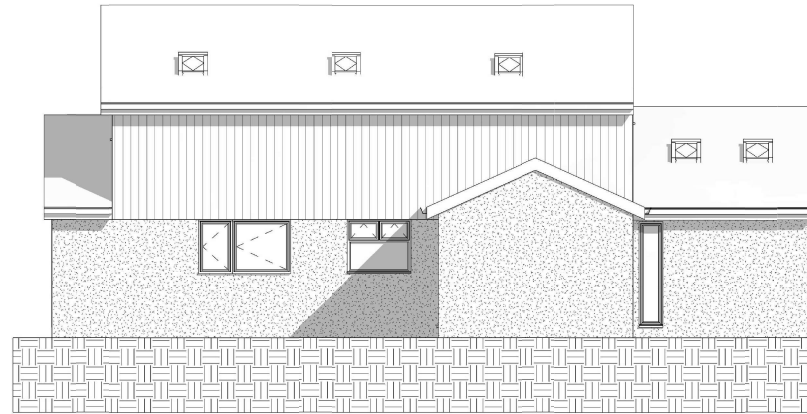


PROPOSED WEST

1 : 50




PROPOSED SOUTH

1 : 50

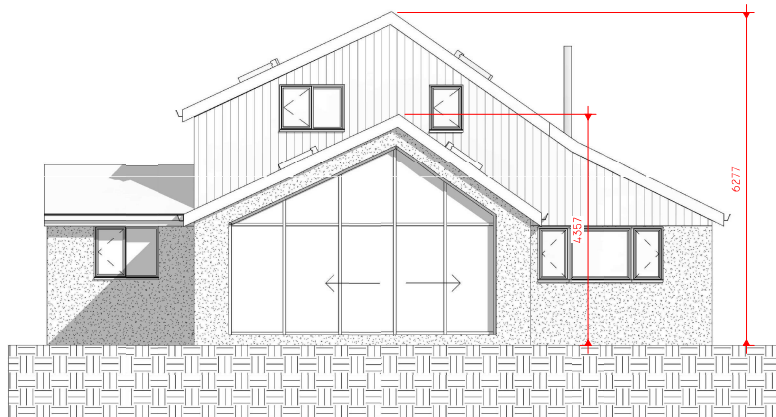

PROPOSED EAST

1 : 50

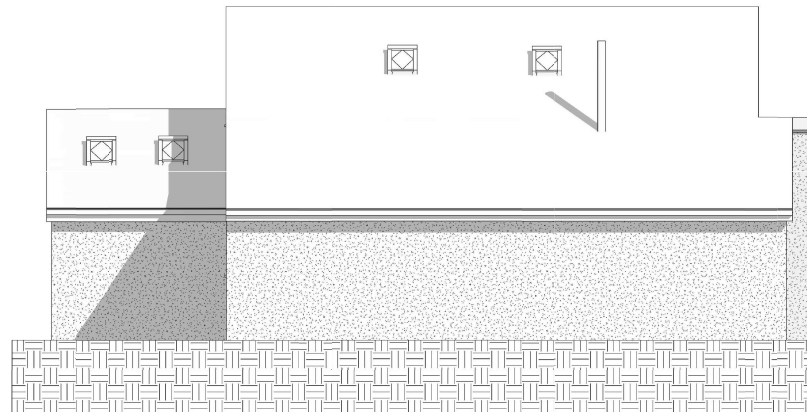

PROPOSED NORTH

1 : 50

Peter Hitchen
Architects

Marathon House
The Sidings Business Park
Whalley, BB7 9SE

01254 823 885

www.peterhitchenarchitects.co.uk

NOTES:

Tiled roof finish
Velux roof windows
Grey composite boarding
White render finish
Light grey window frame
Grey fascias soffits and rainwater goods

No.	Description	Date

CLIENT:

Mr and Mrs Donald
11 Whittam Crescent, Whalley

PROJECT:

Extensions and alterations to the
existing house

SHEET:

PROPOSED ELEVATIONS

Project number PHA/1004

Date 01/04/25

Drawn by JS

Checked by PH

A3.3

Scale 1 : 50

Sheet size A1