


Rev.	Description	
Location.		
Mr S. Woodward 2 Northcote Park Langho Blackburn, Lancashire BB6 8FB		
Title. Site Location Plan		
Scale.	1:1250@ A3	Dwg No. 25001-P01
		Revision.

Site Location Plan

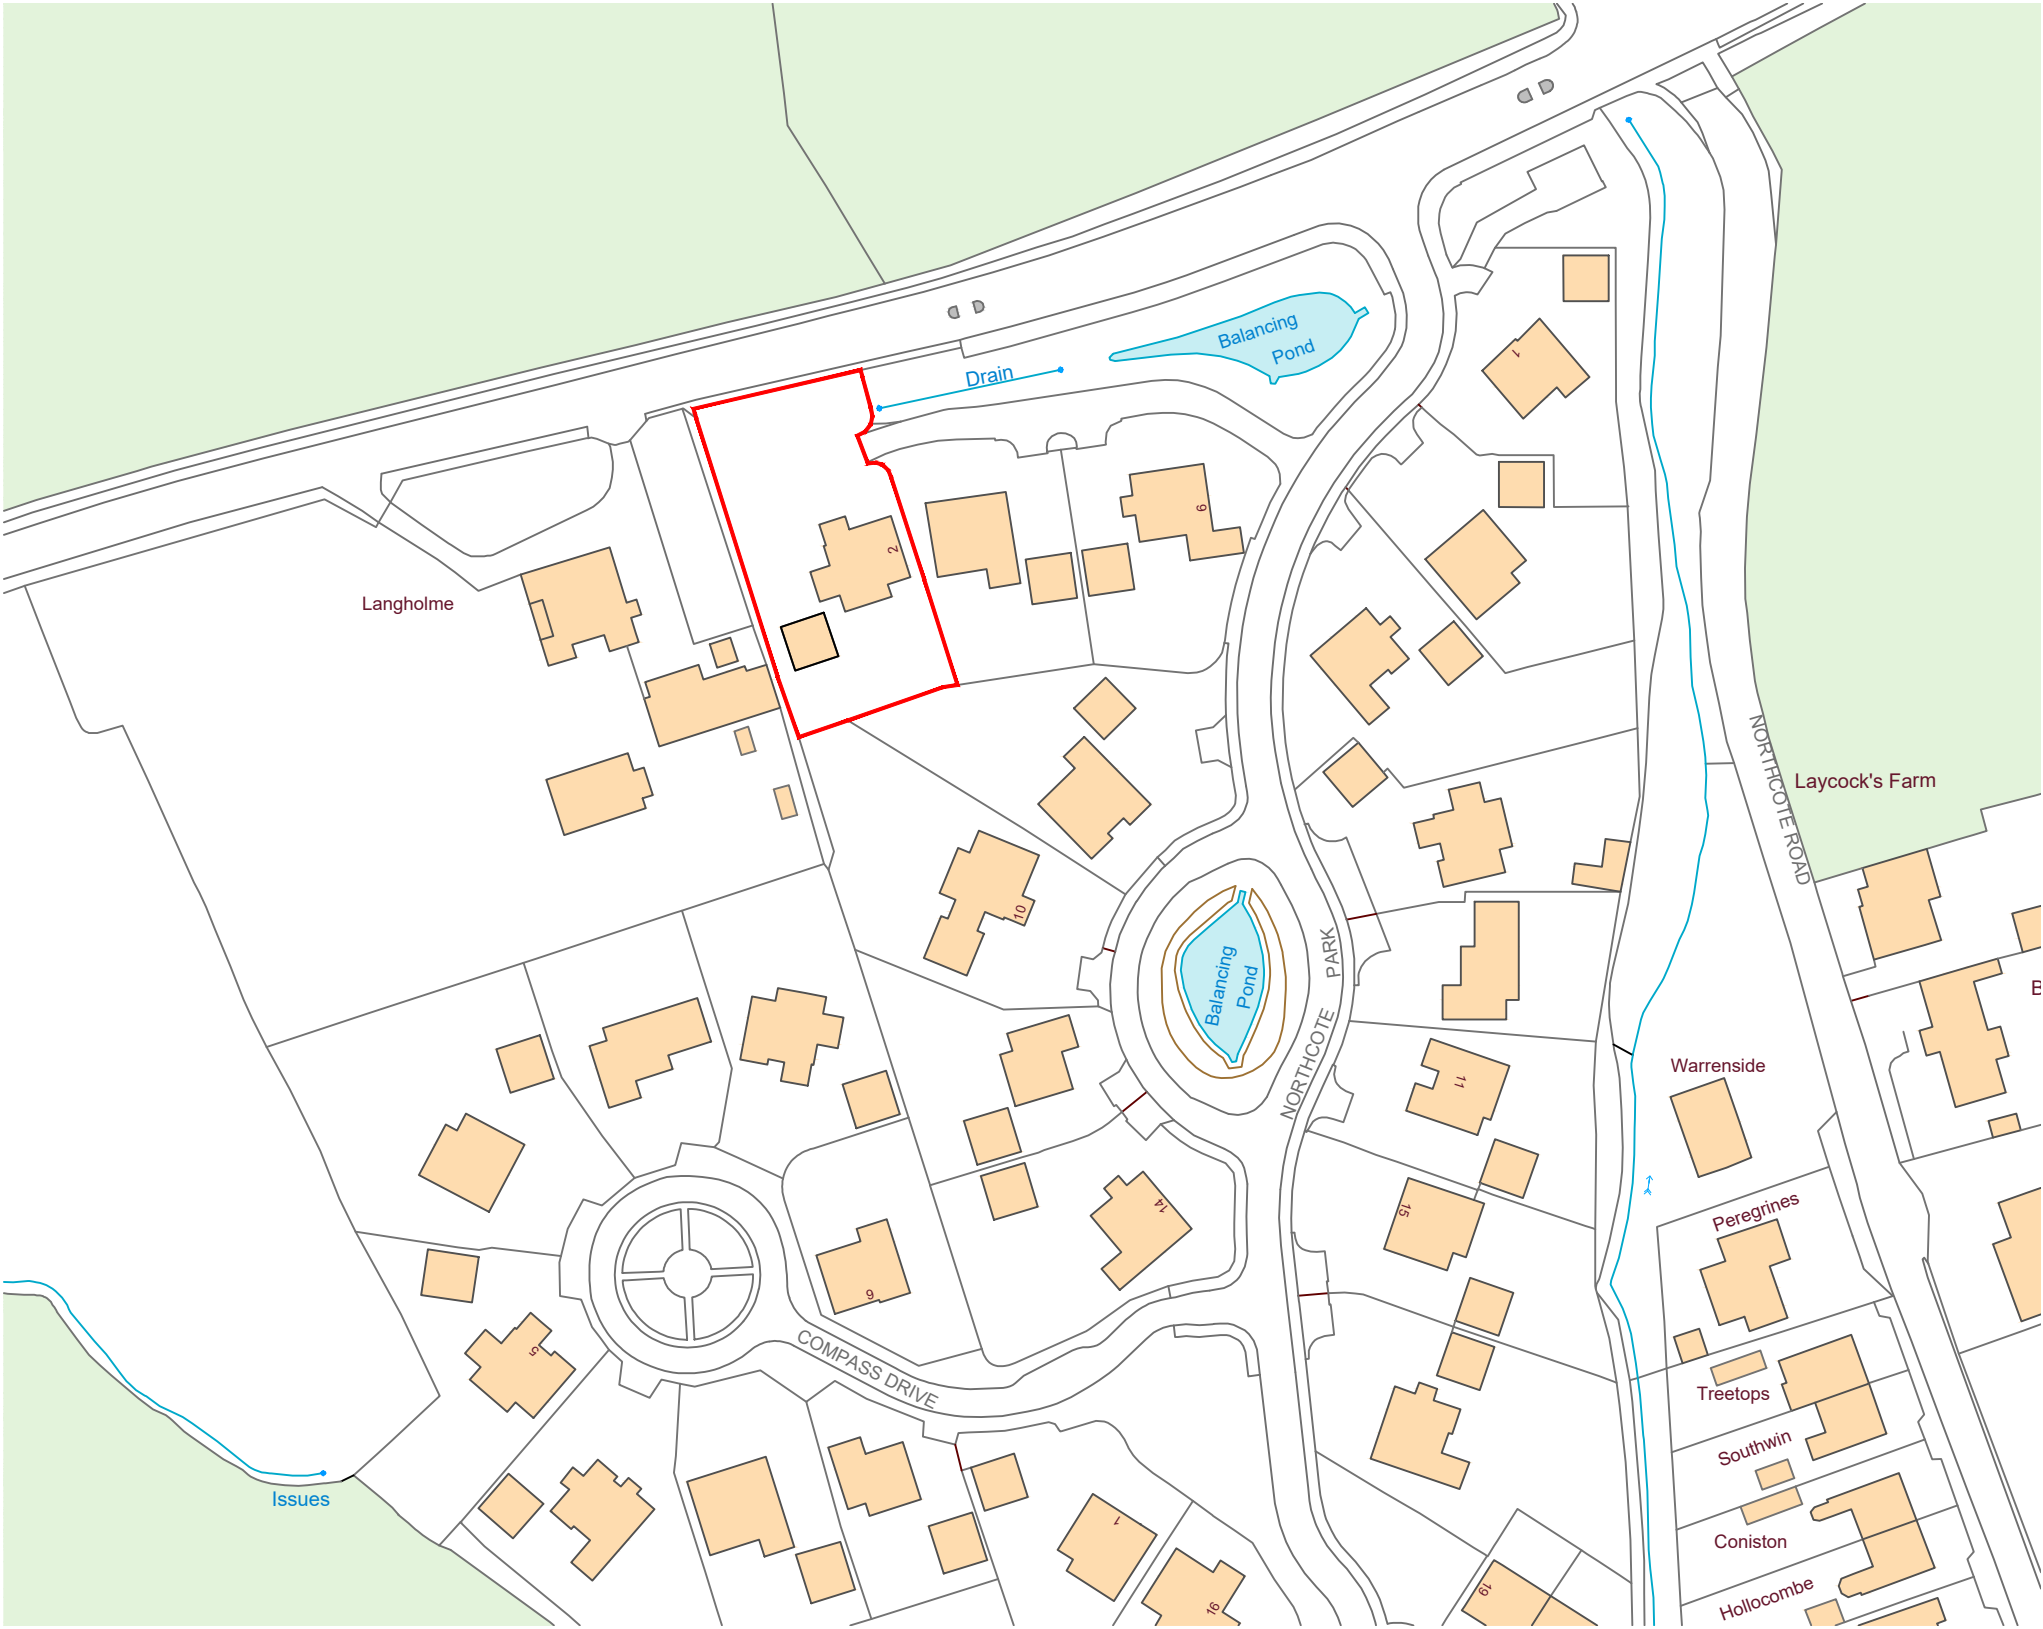