




SOUTH ELEVATION



EAST ELEVATION

Proposed Ash Timber Effect Composite Panelling

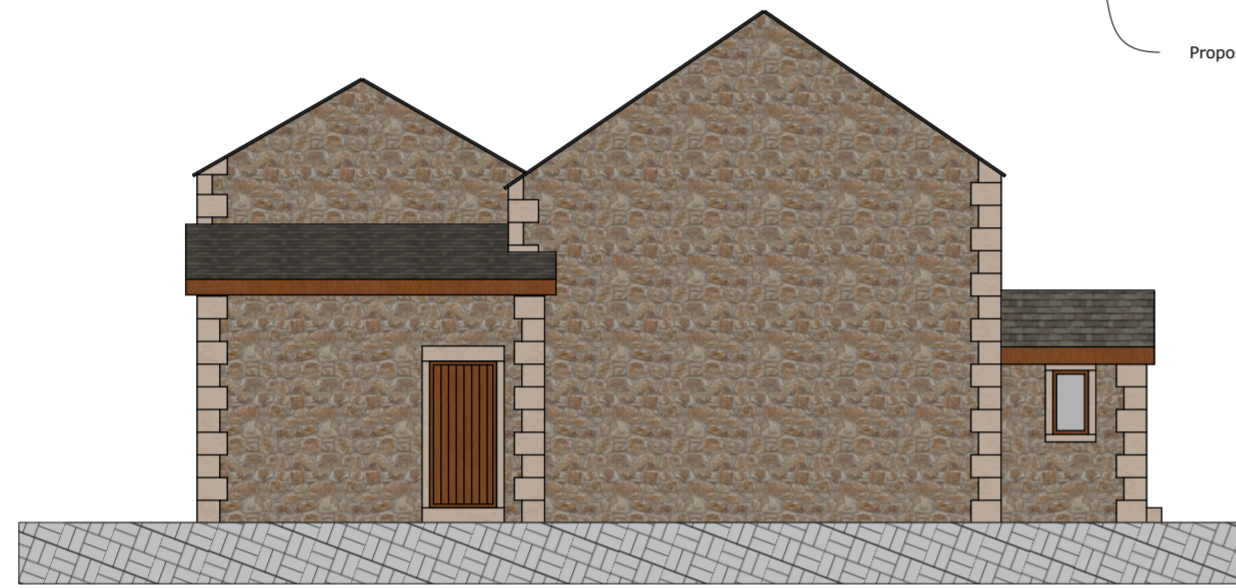

WEST ELEVATION

Proposed Stone Quoins  
All proposed new windows and doors to be in Anthracite Grey  
Proposed Random Stone to match existing property




NORTH ELEVATION

Proposed new door with ramp to create level entrance



GROUND FLOOR PLAN

NEW DOOR LEVEL ENTRANCE

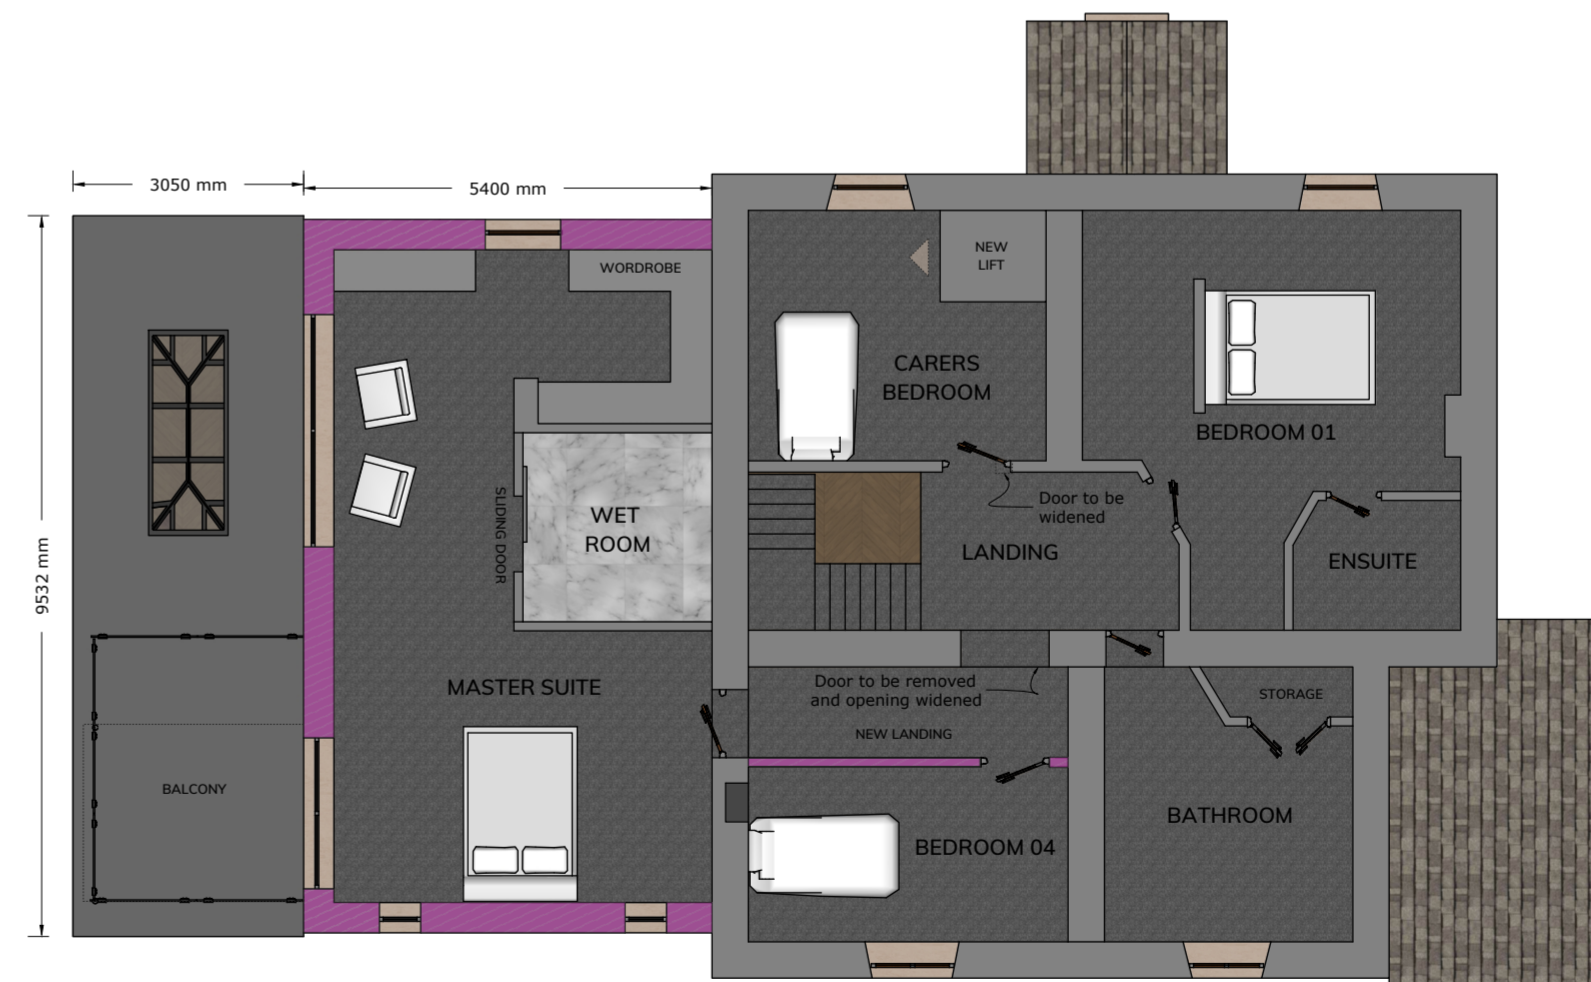

FIRST FLOOR PLAN

