


SOUTH ELEVATION

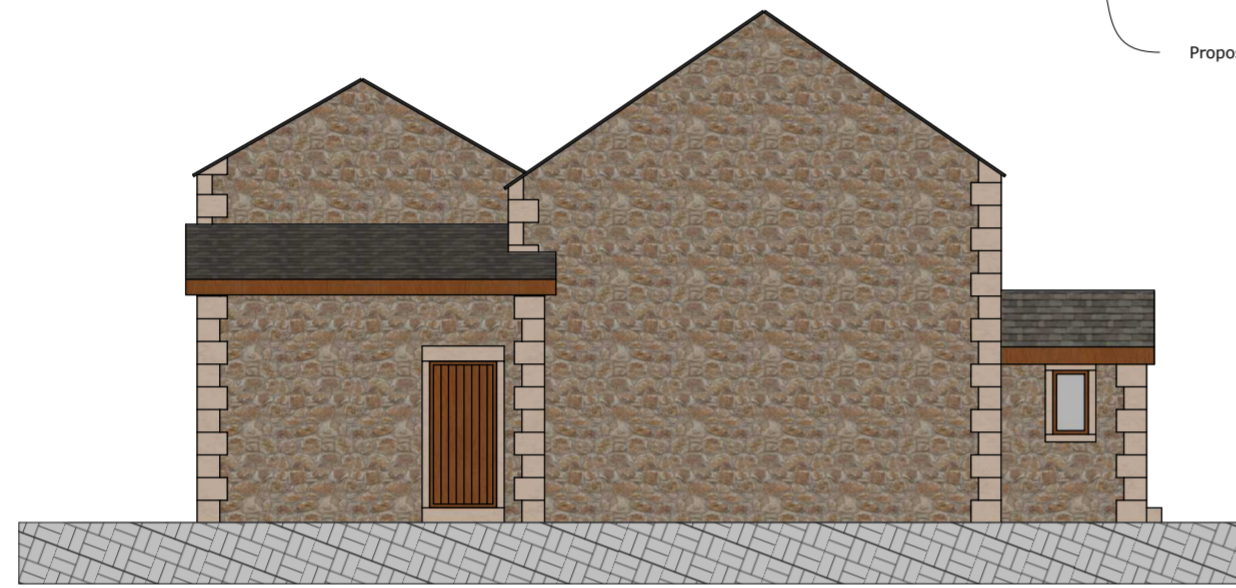

EAST ELEVATION




WEST ELEVATION




NORTH ELEVATION

Proposed Slate roof to match existing property
 Proposed frameless glass balustrade
 Proposed Ash Timber Effect Composite Panelling
 Proposed Stone Quilns
 All proposed new windows and doors to be in Anthracite Grey
 Proposed Random Stone to match existing property

Proposed new door with ramp to create level entrance

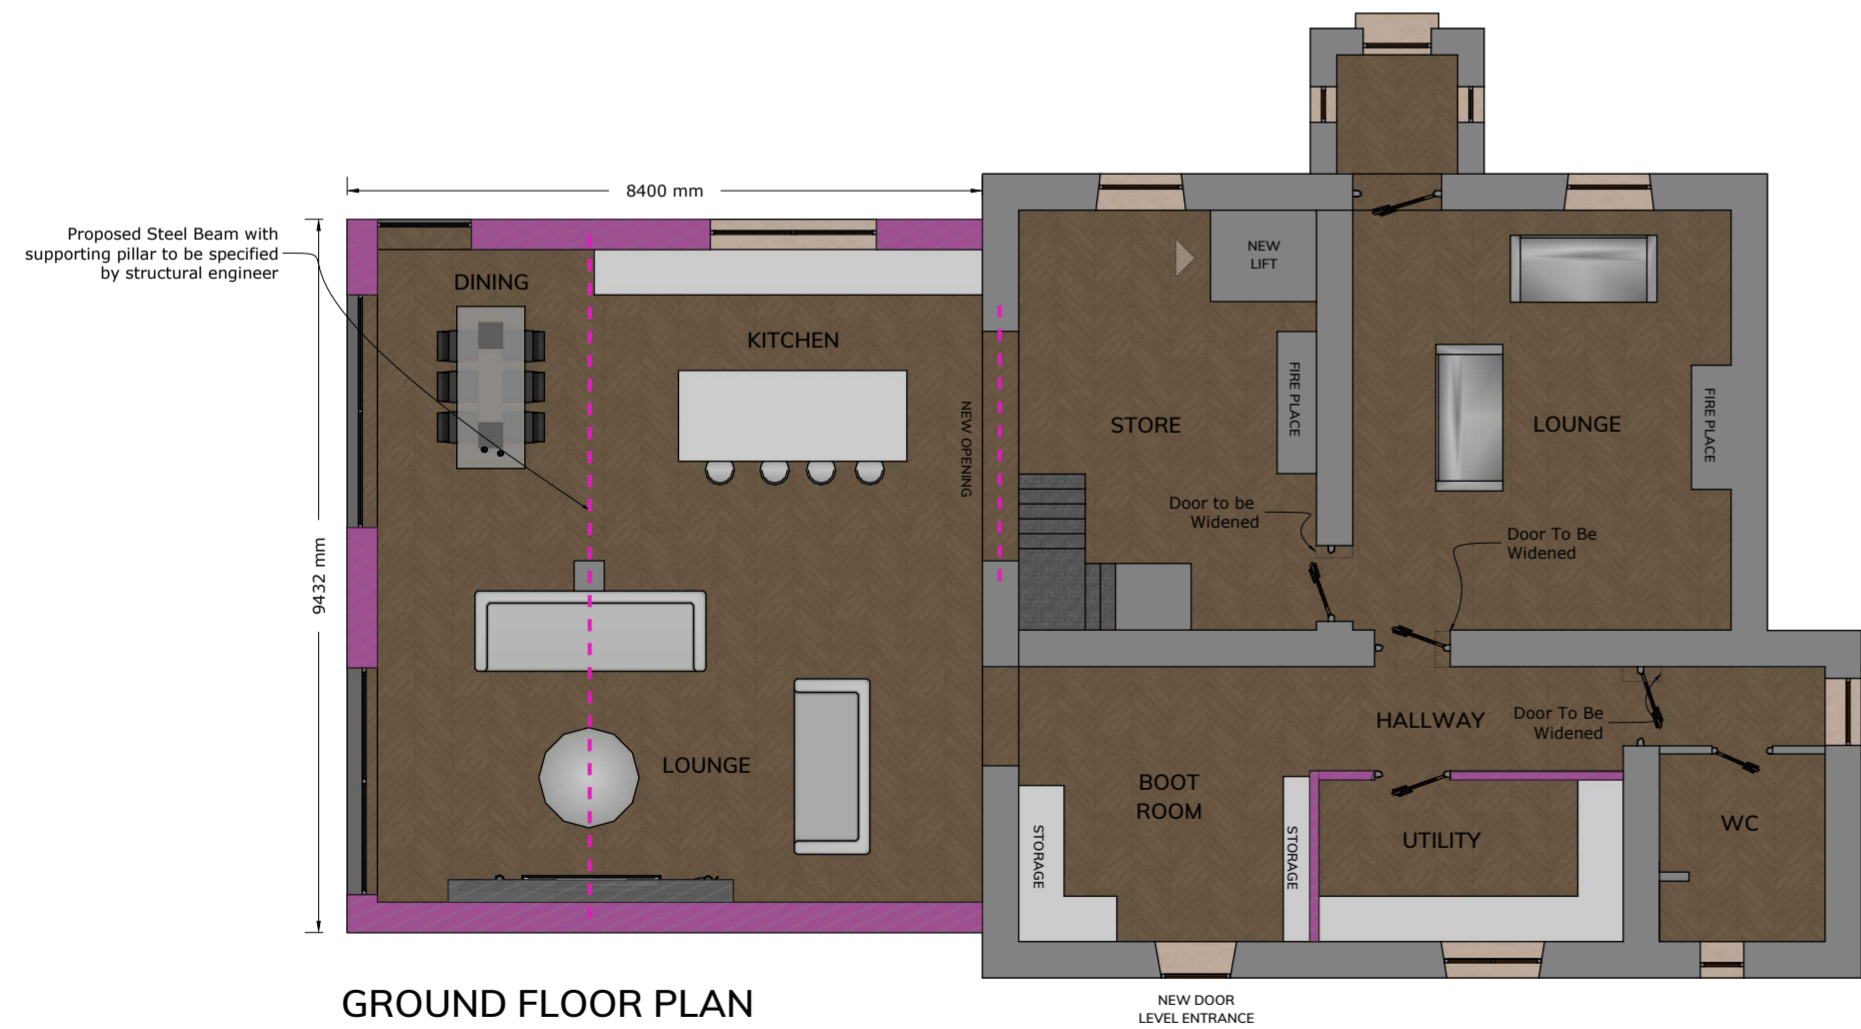

GROUND FLOOR PLAN

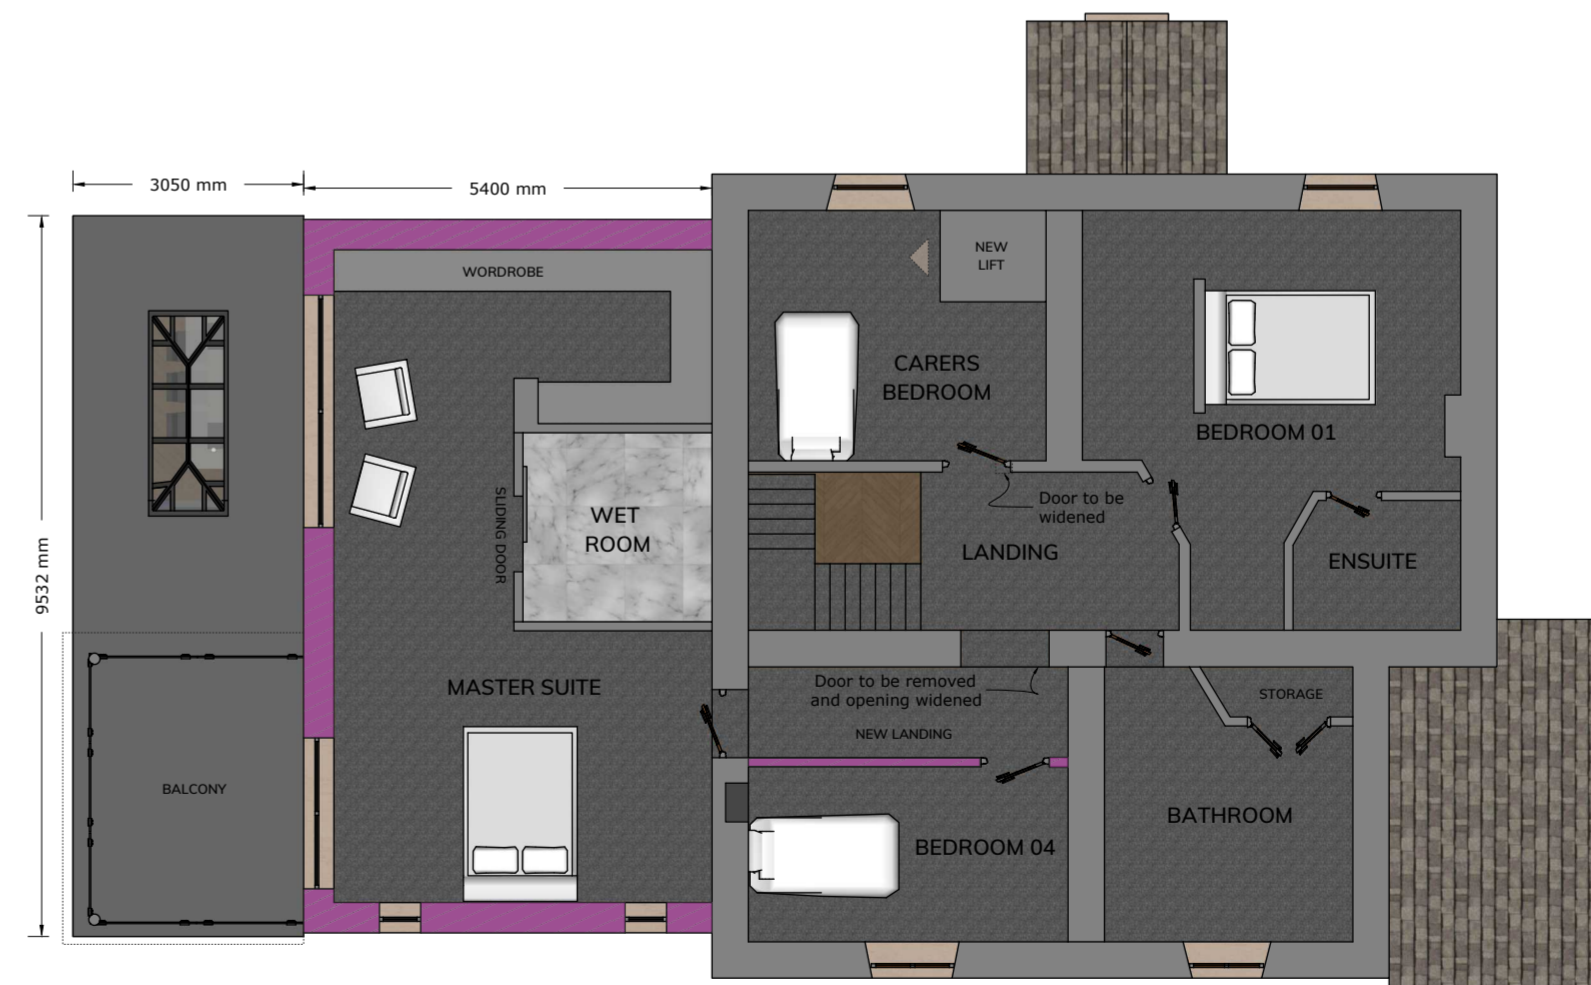

FIRST FLOOR PLAN