

Stanton Andrews do not accept liability for any loss or degradation of information held in the drawing resulting from the translation from the original file format to any other file format or from the recipient reading of it in any other programme or an earlier version of the programme. Stanton Andrews accept no liability for use of this drawing by parties other than the party for whom it was prepared or for purposes other than those for which it was prepared.


This drawing must be printed in colour, if this text is not RED the drawing must be reprinted.

Use figured dimensions only. All dimensions to be checked on site. This drawing should be printed and read at the original size, as stated in title block. Stanton Andrews accept no responsibility for errors that occur as a result of reviewing this drawing of any other size. Stanton Andrews to be notified of any discrepancies before proceeding.

DWG issues - when this drawing is issued in DWG format it is an uncontrolled version and is provided to enable the recipient to prepare its own documents/drawings for which it is solely responsible. It is based on background information current at the time of issue. Stanton Andrews accept no liability for any alterations, additions to or discrepancies arising out of changes to such background information which occur after it has been issued by Stanton Andrews.


As existing drawings based on information provided by others - no measured survey of the property has been undertaken by the architect.

This drawing is subject to copyright. Crown Copyright Ordnance Survey. Licence No. 100019980

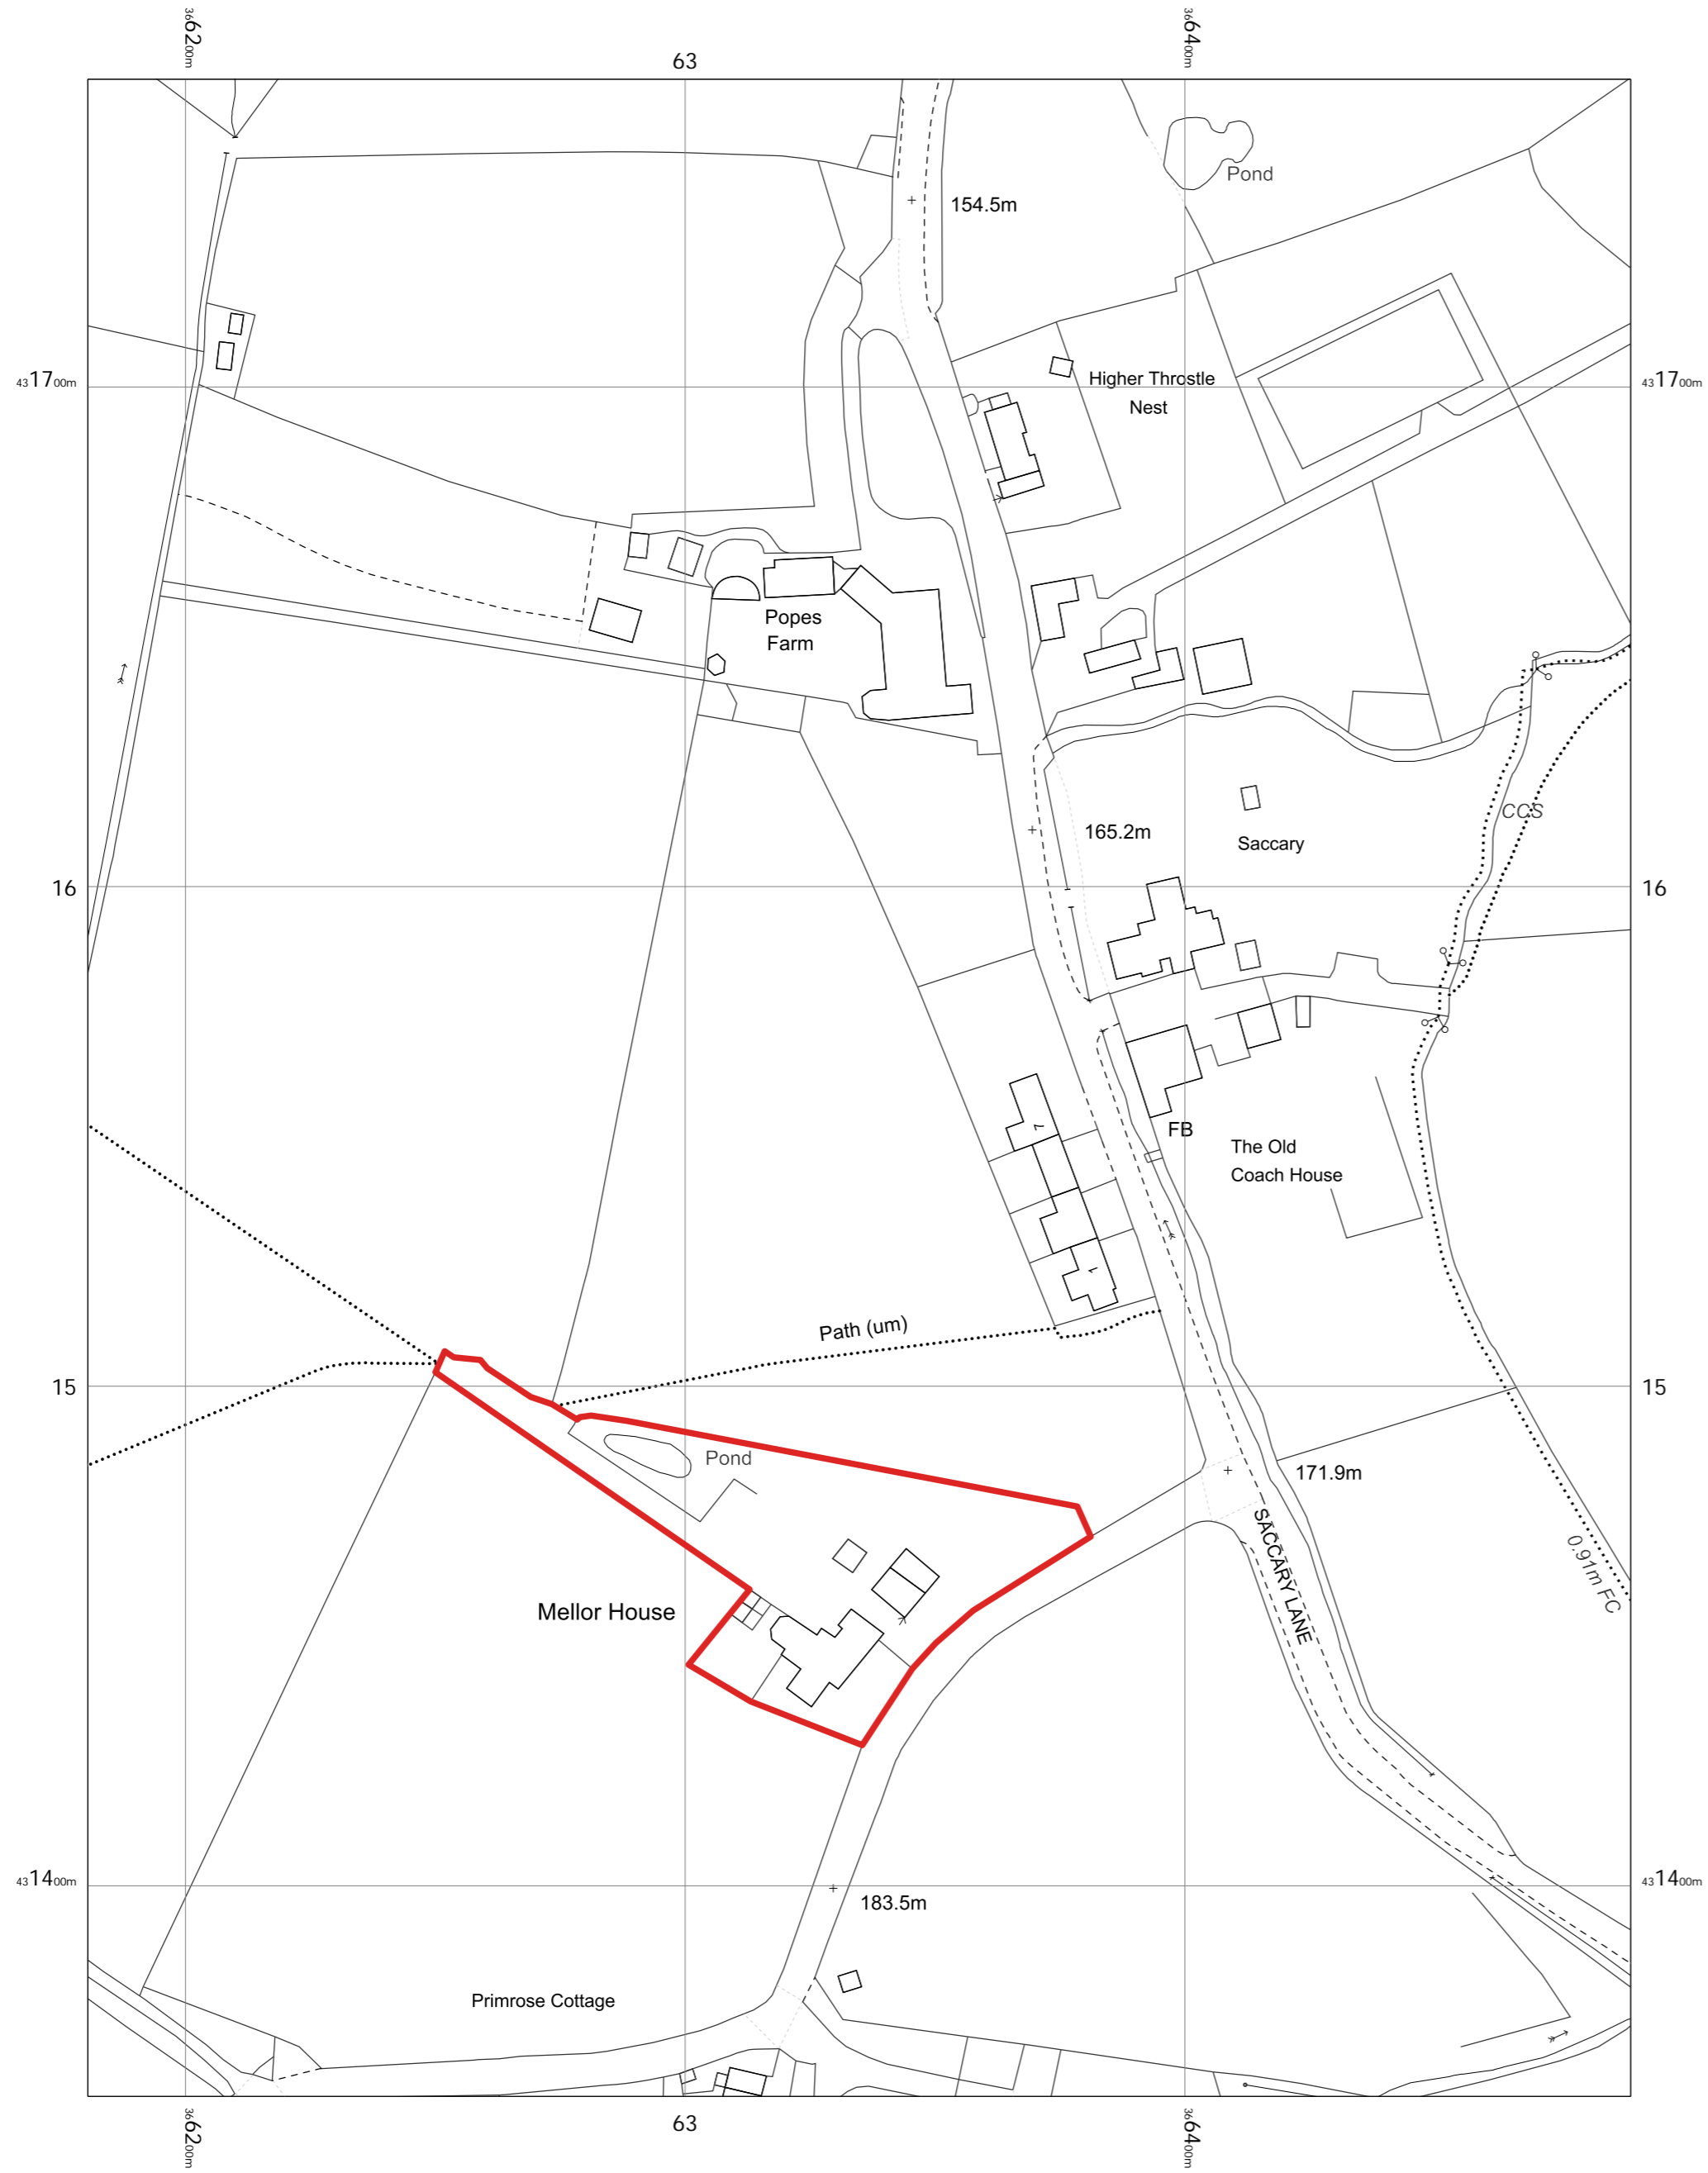

revision	date	note
A	08.07.2024	pre-application
B	30.10.2024	issued for planning
C	09.04.25	planning application

LEGEND
 application boundary

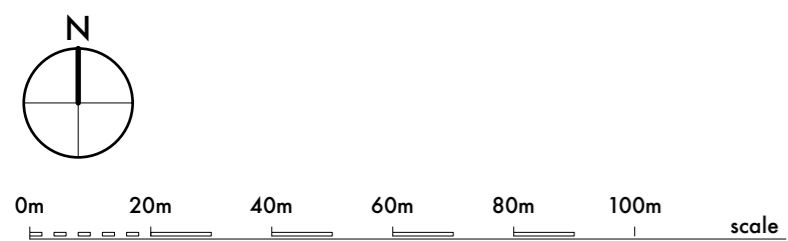

SA stanton andrews architects
 44 york street clitheroe BB7 2DL
 t. 01200 444490 e. mail@stantonandrews.co.uk w. stantonandrews.co.uk



project	project number	drawing number
mellor house	24.09	ex.00
name	location plan	
scale	1 to 1250 @ A2	status
	july 2024	planning
		revision
		C