


North West Elevation (Gym Only)

REV	BY	NOTE	DATE
F	PP	ADDED NOTE REGARDING CHIMNEY FINISH	14/08/25
E	PP	ADDED MEASUREMENTS	21/05/25
D	PP	PART REMOVAL OF GYM VELUX 'S	07/04/25
C	PP	UPDATED TO SUIT ARCHITECTS NOTES	06/03/25
B	PP	UPDATED TO SUIT APPLICATION	27/02/25
A	PP	ISSUED FOR PLANNING	28/10/24

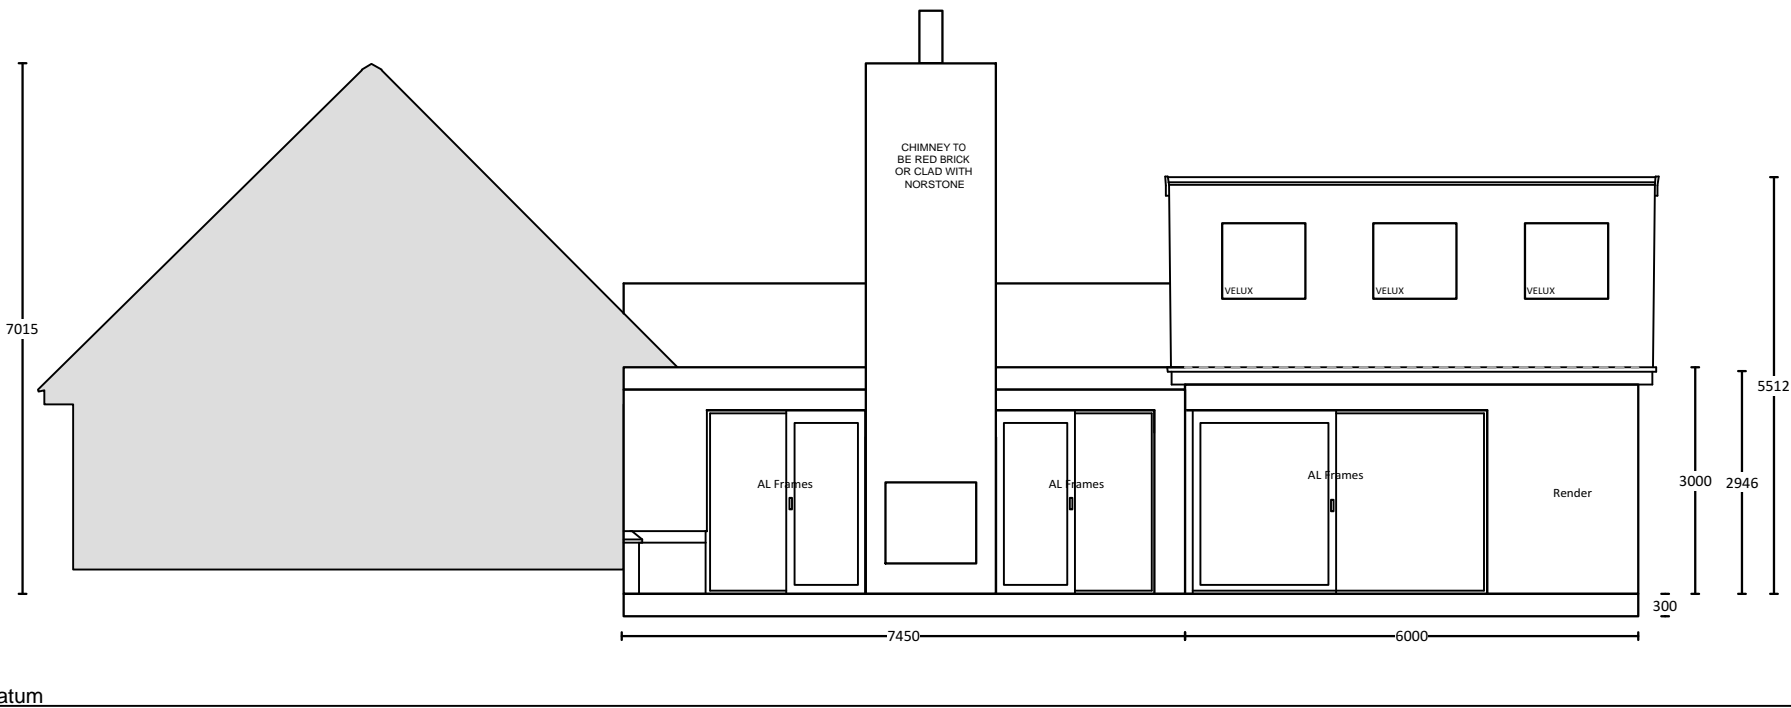

South West Elevation (Garden Room & Gym Only)

9 WHALLEY ROAD
WILPSHIRE
BLACKBURN
BB1 9LQ
TEL: 01254 243841
EMAIL:
info@deephaus.co.uk

SARAH NEWTON DESIGNS

Client:MR & MRS S&G TURNER

Address:2 CHAPEL CLOSE
BROCKHALL VILLAGE
BLACKBURN
BB6 8HU

PROPOSED ELEVATIONS 3

Drawing:	TURN 017	Revision:	F
Date:	14/08/25	Scale:	1:100 @ A3