


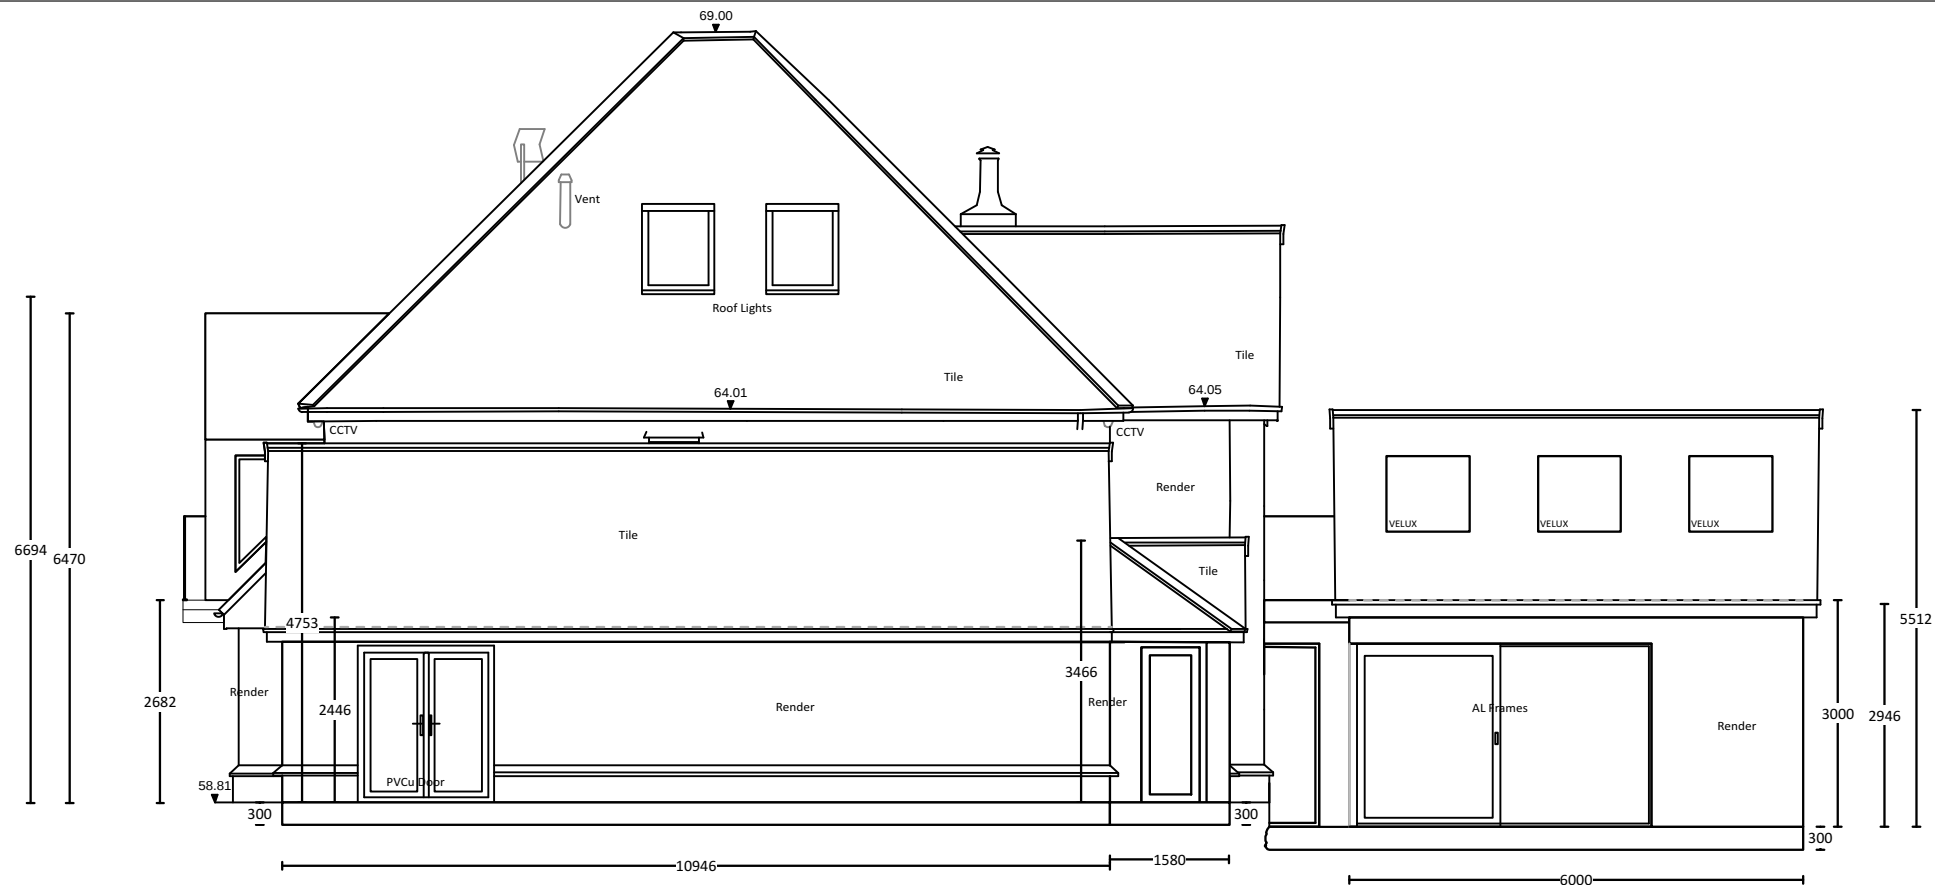

▼ 57.00m above OS Datum

South West Elevation

REV	BY	NOTE	DATE
E	PP	ADDED MEASUREMENTS	21/05/25
D	PP	PART REMOVAL OF GYM VELUX'S	07/04/25
C	PP	UPDATED TO SUIT ARCHITECTS NOTES	06/03/25
B	PP	UPDATED TO SUIT APPLICATION	27/02/25
A	PP	ISSUED FOR PLANNING	28/10/24



▼ 57.00m above OS Datum

North West Elevation

deep
haus

9 WHALLEY ROAD
WILPSHIRE
BLACKBURN
BB1 9LQ
TEL: 01254 243841
EMAIL:
info@deephaus.co.uk

SARAH NEWTON DESIGNS

Client: MR & MRS S&G TURNER

Address: 2 CHAPEL CLOSE
BROCKHALL VILLAGE
BLACKBURN
BB6 8HU

PROPOSED ELEVATIONS 2

Drawing: TURN 016

Revision:
E

Date: 21/05/25

Scale:
1:100 @ A3