





3D View 1



3D View 2

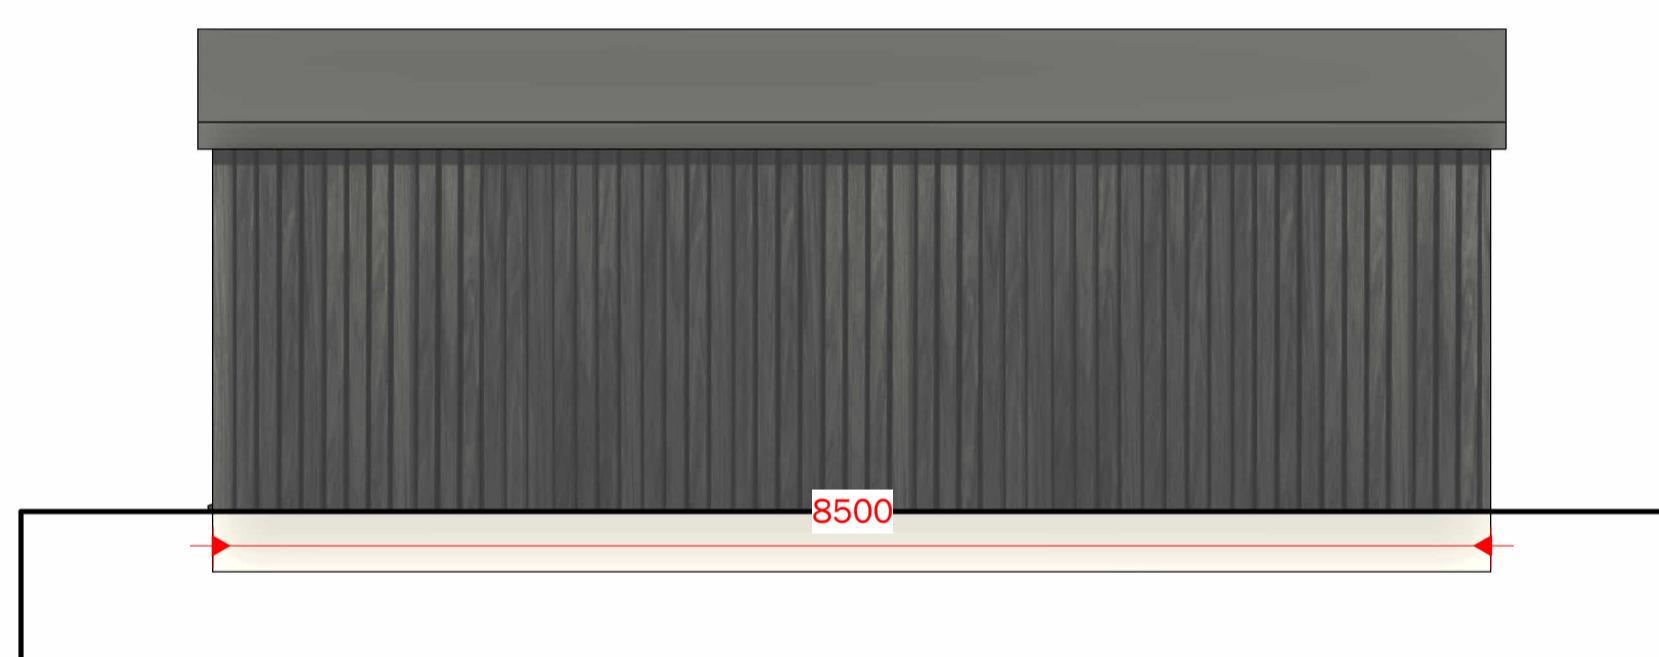


PROPOSED SOUTH-EAST

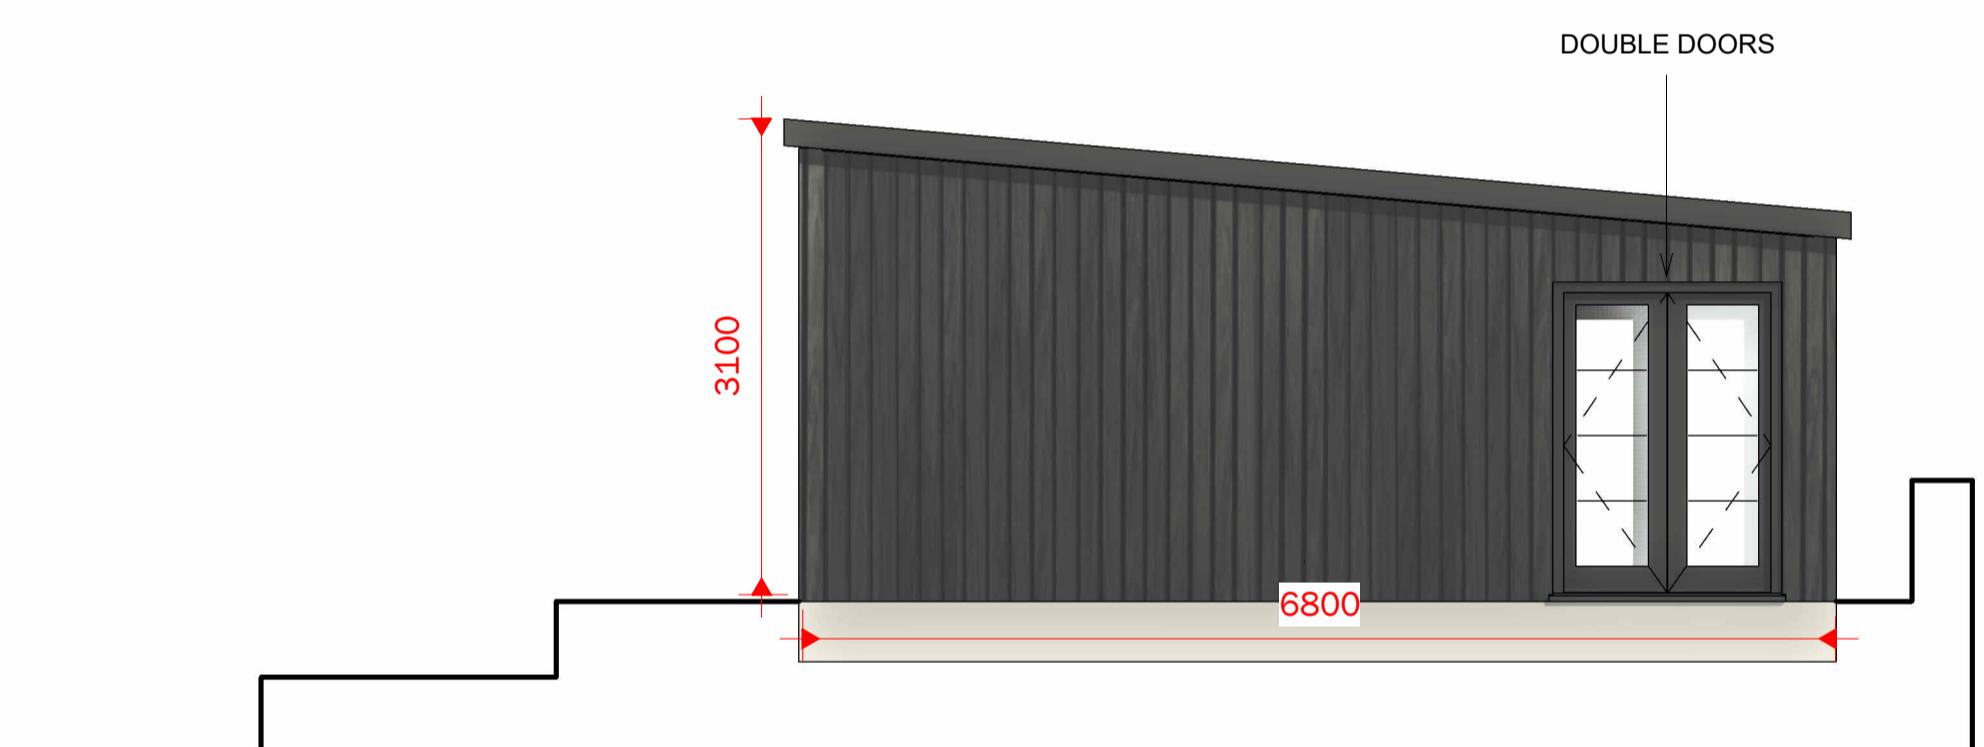

PROPOSED SOUTH-WEST



PROPOSED NORTH-WEST
5 1 : 50

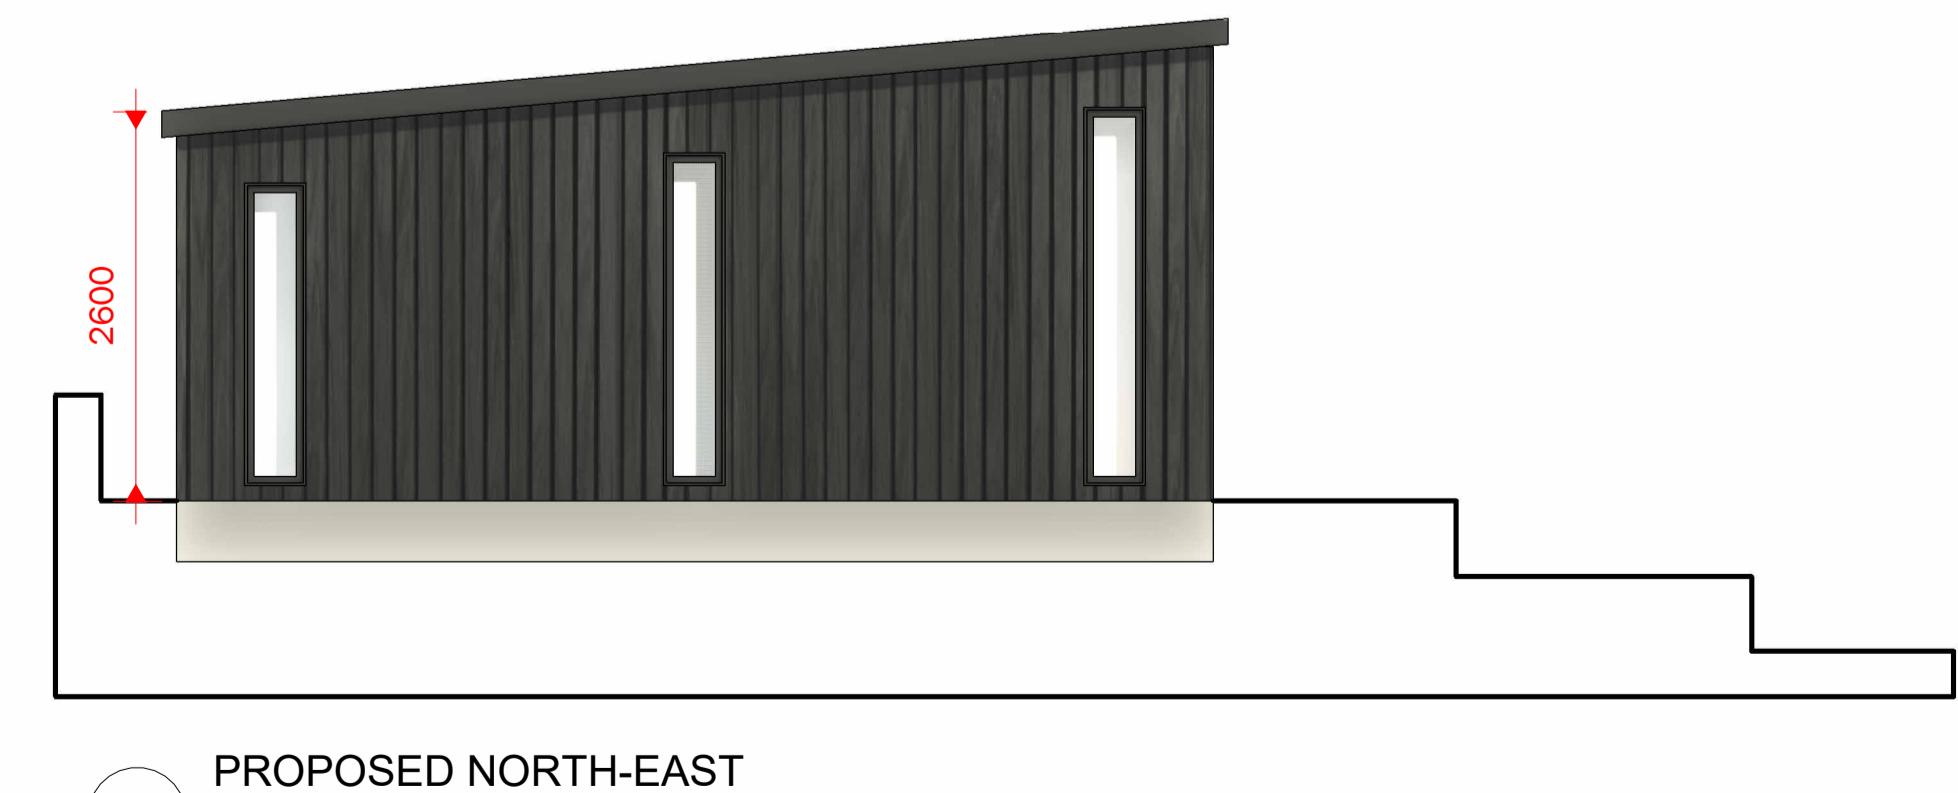

PROPOSED NORTH-EAST
6 1 : 50

Peter Hitchen Architects

Marathon House
The Sidings Business Park
Whalley, BB7 9SE

01254 823 885

www.peterhitchenarchitects.co.uk

NOTES

For planning approval
Refer to the existing siteplan
and the cross sections
demonstrating the site levels as
built in comparison with the
previous site levels.
Refer also to the design
statement and the site
photographs.