

NOTES:


For planning approval
Refer to the existing siteplan
and the cross sections
demonstrating the site levels as
built in comparison with the
previous site levels.
Refer also to the design
statement and the site
photographs.



1 3D View 1



2 3D View 2

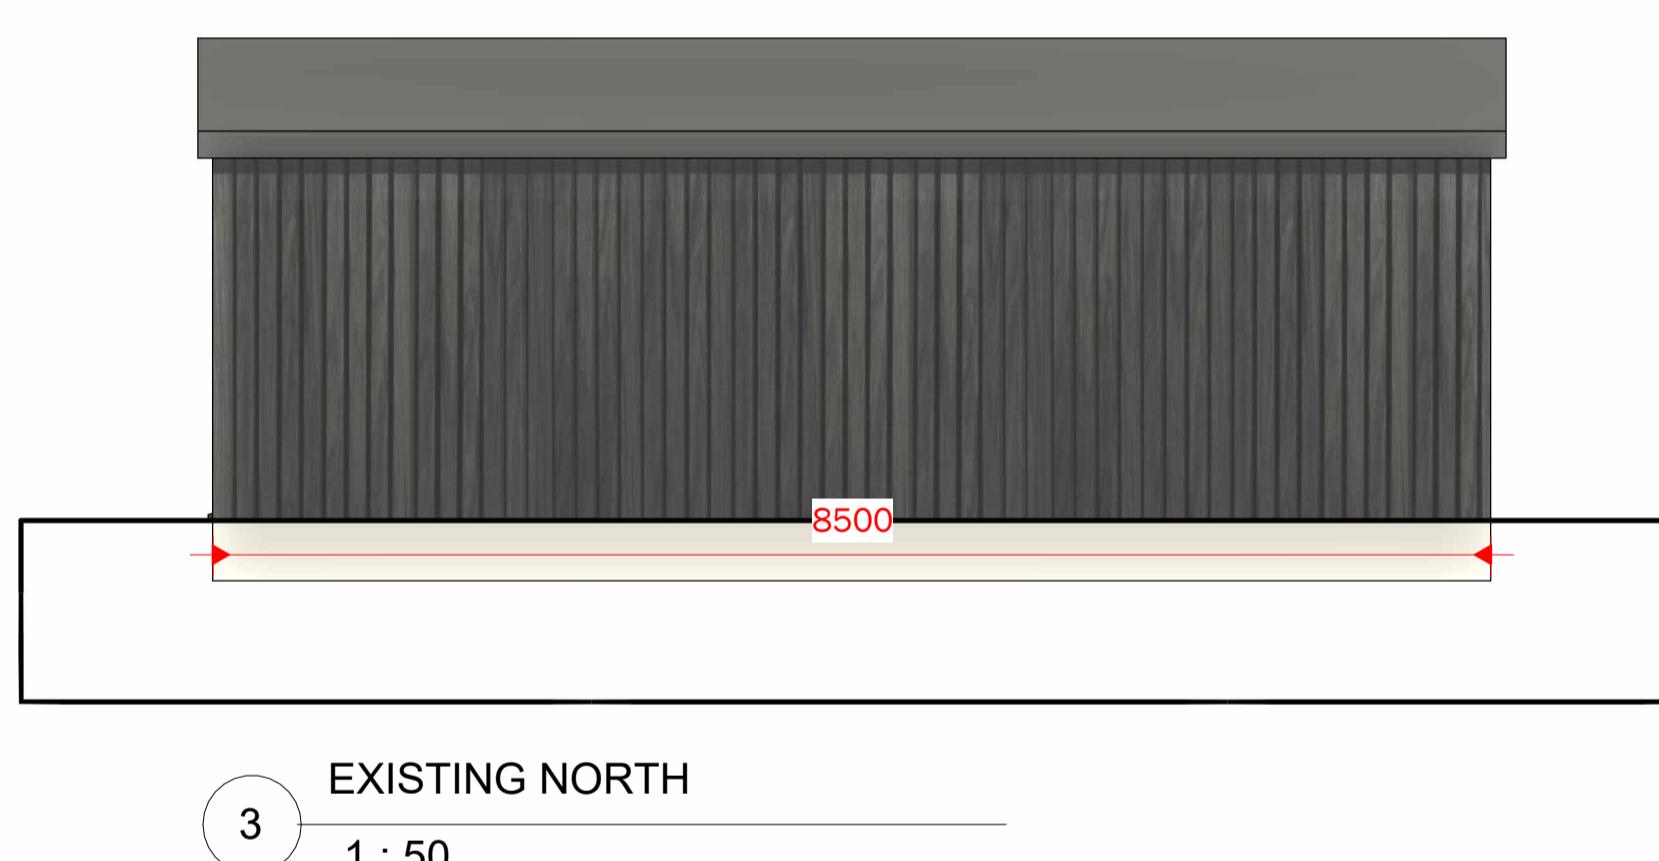


3 EXISTING NORTH
1 : 50



4 EXISTING EAST
1 : 50



5 EXISTING SOUTH
1 : 50

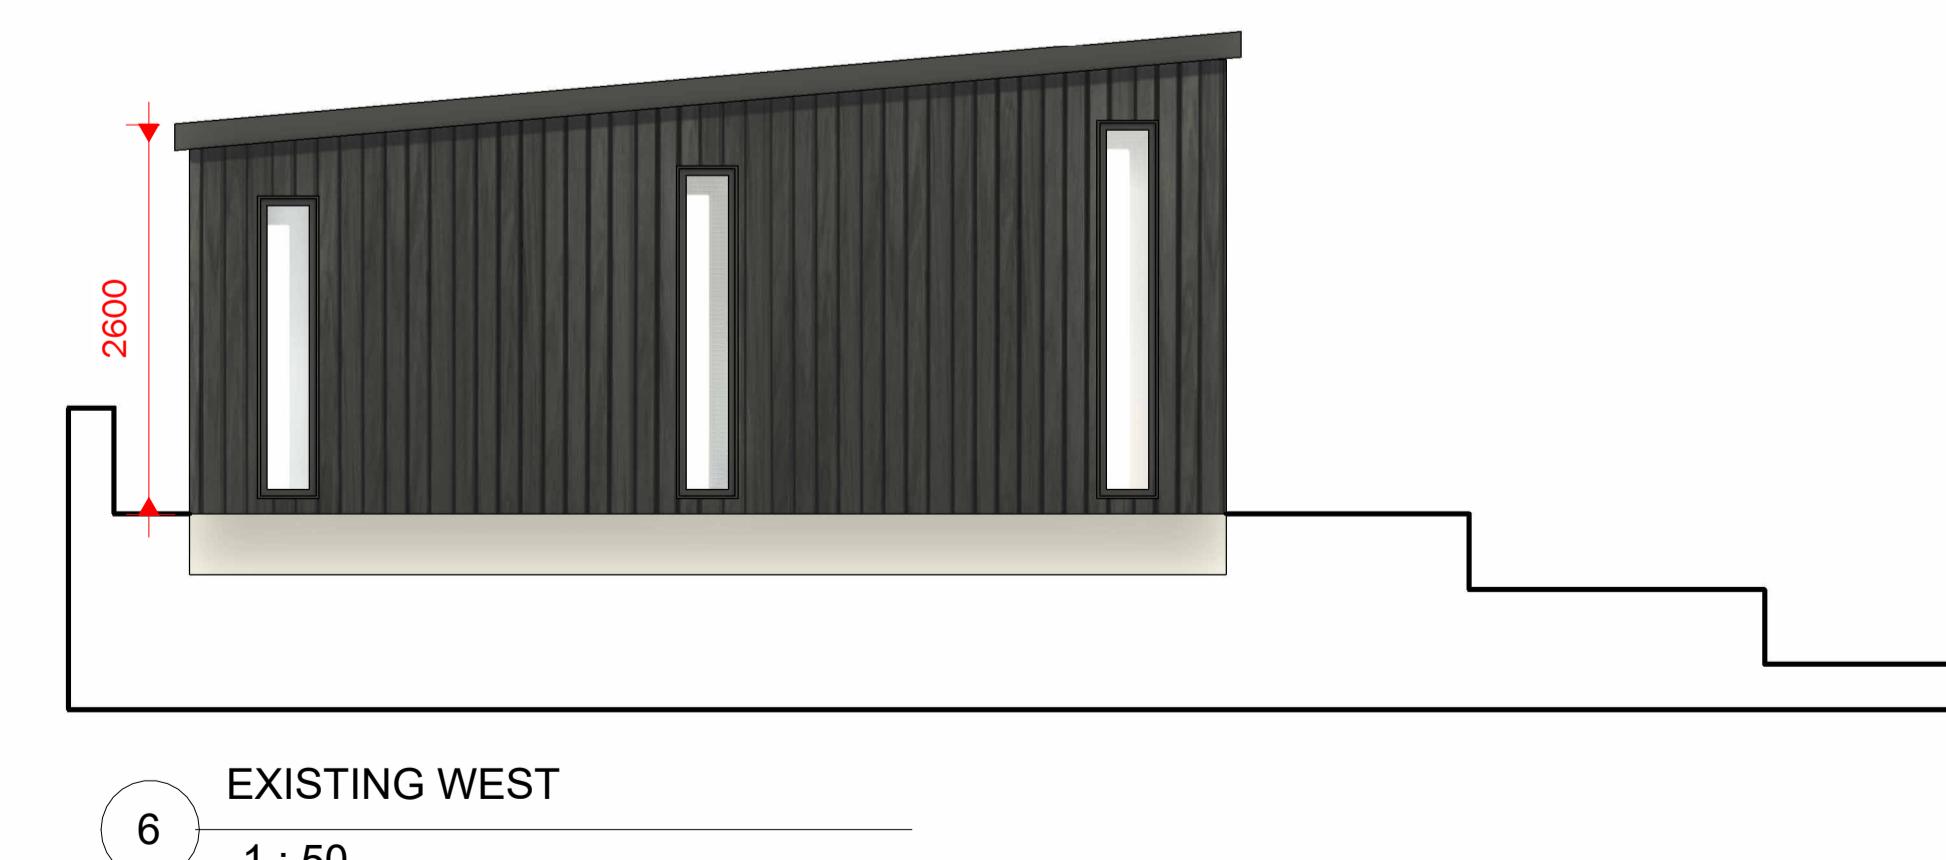

6 EXISTING WEST
1 : 50

No.	Description	Date
-----	-------------	------

CLIENT:

Tim Stephenson

PROJECT:

36 Painter Wood
Whalley Old Road
Billington, Lancashire

SHEET:

Proposed summer house design

Project number

PHA.941

Date

14/04/25

Drawn by

OSJ

Checked by

PH

941/300

Scale

1 : 50

Sheet size

A1