



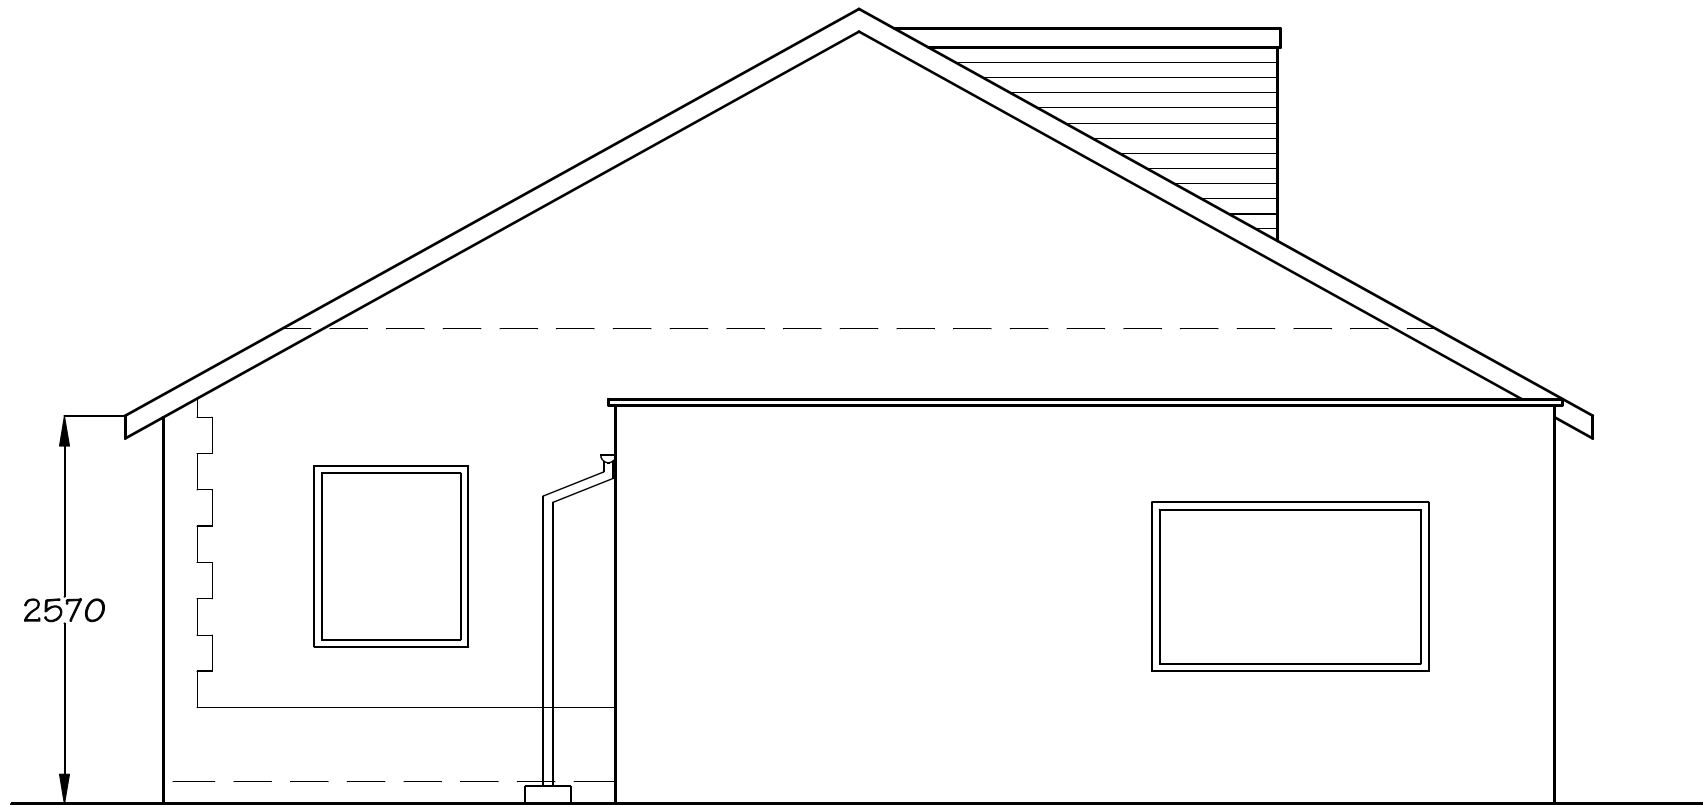

Materials:
 Roof - natural blue slate
 Walls - white painted render / red facing brickwork
 Windows - white coloured u.p.v.c.

PD Construction Consultants
 7 Beech Street, Clitheroe, Lancs
 BB7 2LL
 tel: 07976 771297
 email: pdcc@hotmail.co.uk

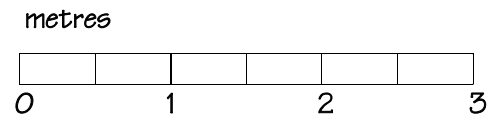

PLANNING ISSUE

Client: Andrew Carney		
Project: Proposed Alterations 86 Whalley Road Langho		
Dwg title: Existing Side Elevation (NE)		
Scale @ A4: 1:50	Date: 09.08.24	Drawn by: PD
Drawing no. 1642 - 04	Rev. -	