



IRON RAILINGS PLAN  
scale 1:25

NO.3

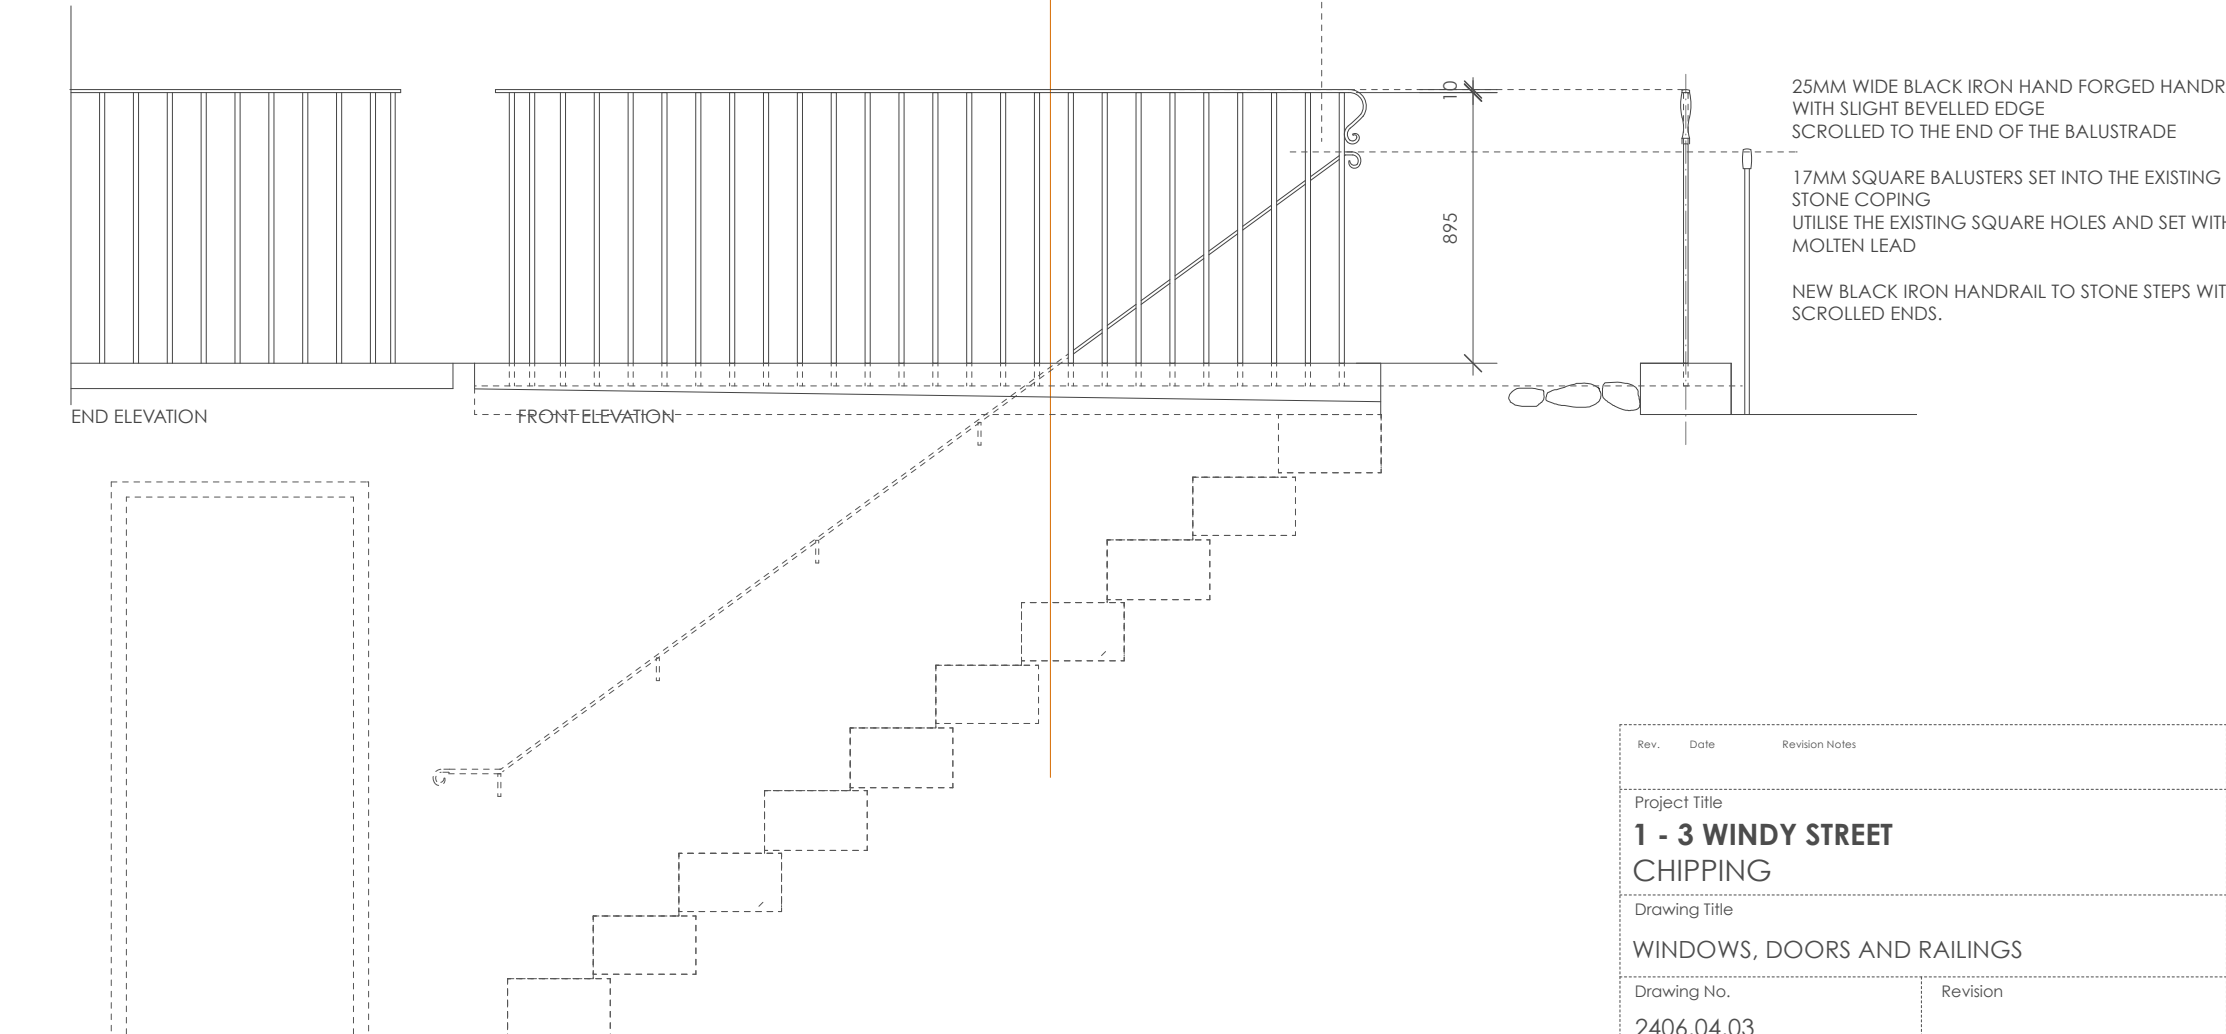

IRON RAILINGS ELEVATION  
scale 1:25

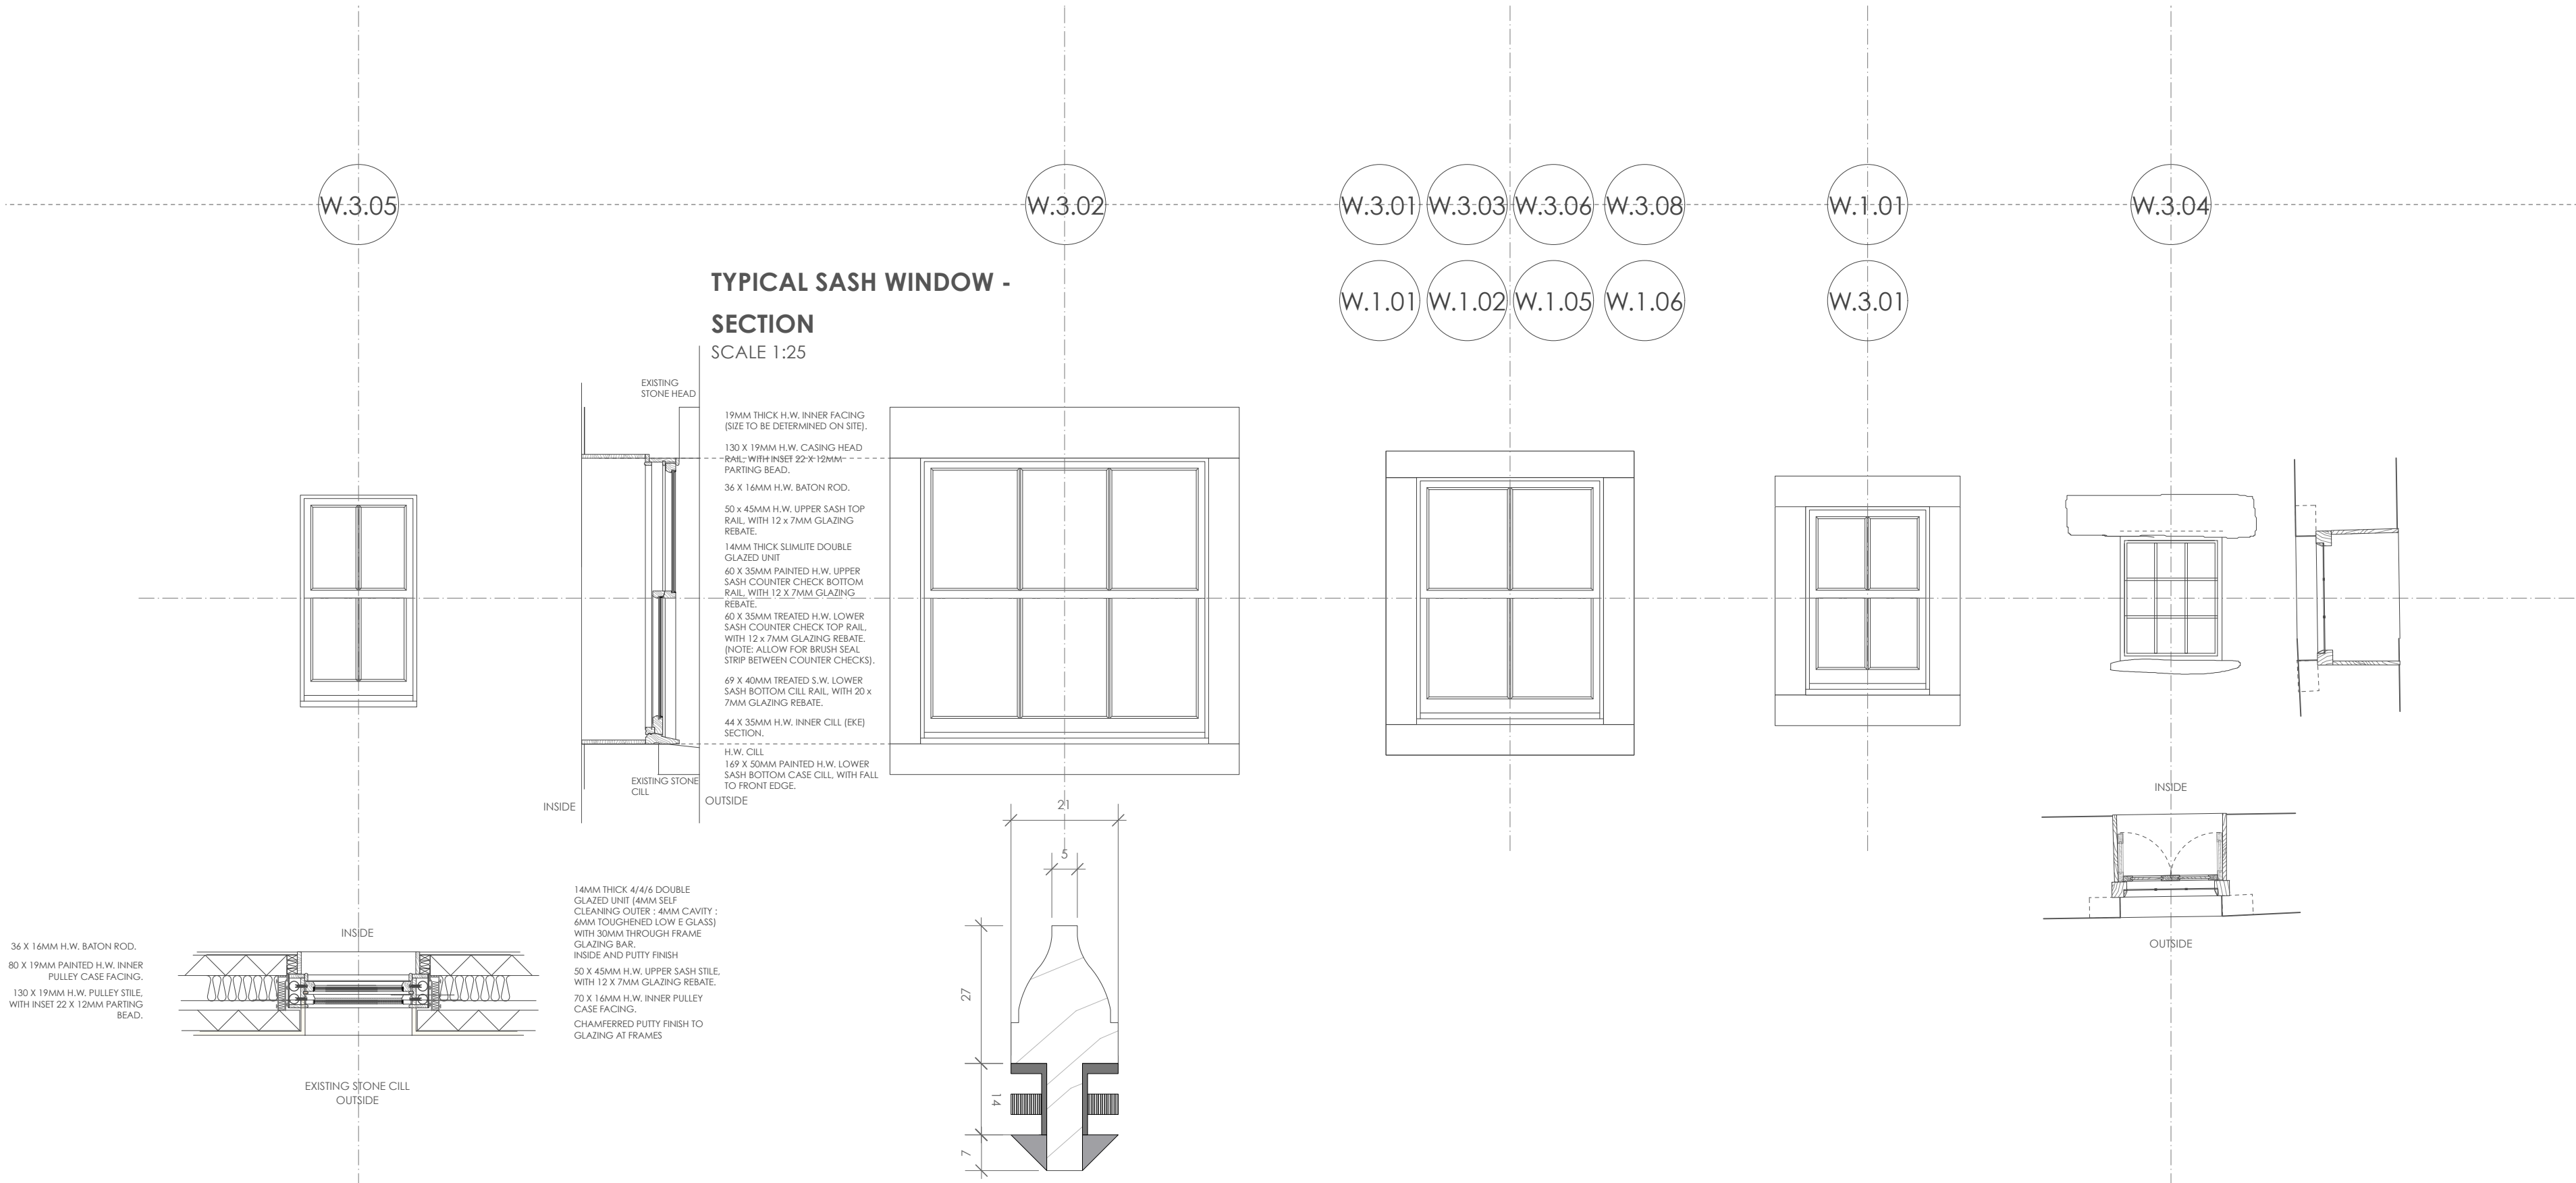

TYPICAL SASH WINDOW - SECTION  
SCALE 1:25

GLAZING BAR DETAIL  
SCALE 1:1

TYPICAL SASH WINDOW - PLAN  
SCALE 1:25