

2
1 : 50



Visual 2




Visual 1



4
1 : 100



3
Proposed South West
1 : 100

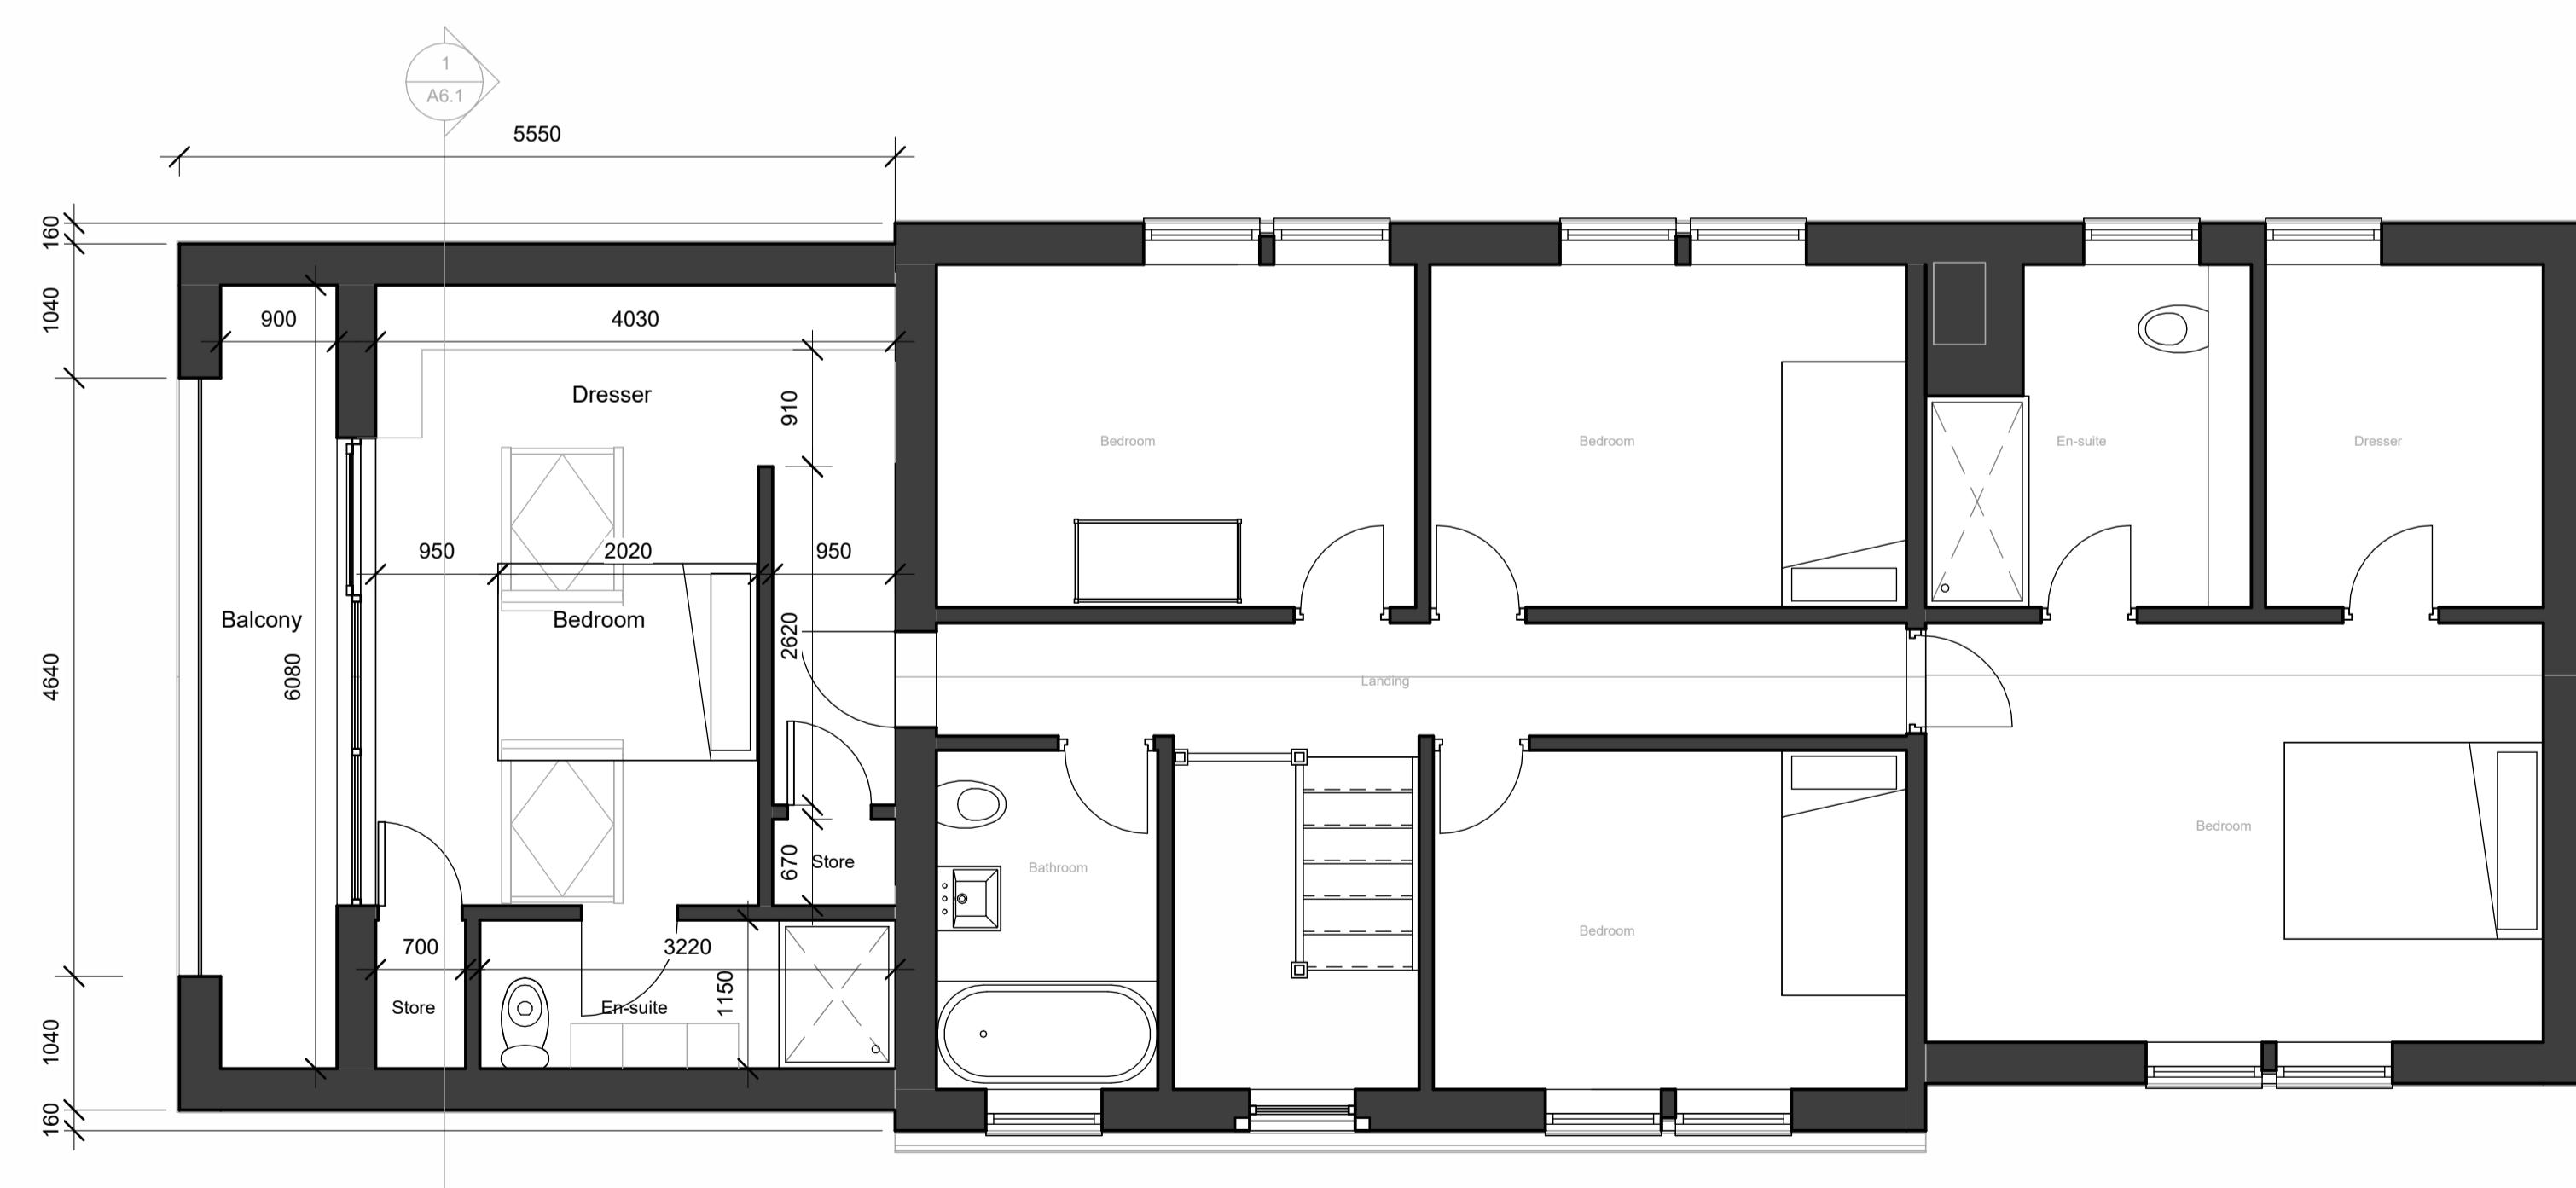

1
Proposed First Floor
1 : 50

Peter Hitchen Architects

Marathon House
The Sidings Business Park
Whalley, BB7 9SE

01254 823 885

www.peterhitchenarchitects.co.uk

NOTES:

CLIENT:
Mr & Mrs Smith
Holly House, 8 Station rd,
Rimington, Lancashire,
BB74DR

PROJECT: Additional storey & alterations

SHEET: Proposed plan and elevations

Project number PHA/979

Date 22/11/2024

Drawn by AW

Checked by PH

A2.2

Page 1 of 1

© 2013 Pearson Education, Inc.

A2.2