

Hawkshaw Farm Park

MS

CG


Datum 10.00

The Limes


Hawkshaw Fold

Hawkshaw Farm

Hawkshaw Business Park

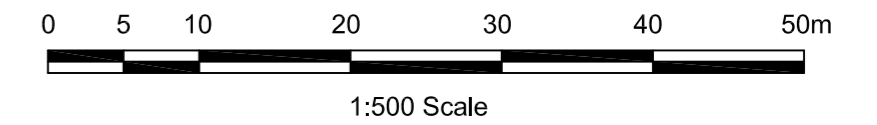

Reproduced from Superplan Data® by the permission of Ordnance Survey® on behalf of the Controller of Her Majesty's Stationery Office. © Crown Copyright 2002. All rights reserved. Licence number AL100034996.

Mr & Mrs Dowson		
Hawkshaw Farm Park, Longsight Road	Drwg No. A3876-PL22	Rev. B
	Scale 1:500	Sheet Size A2
Date May 2026		
	Drawn DME	Checked
	Approved 	
PSA Design Ltd The Old Bank House, 6 Berry Lane, Longridge, Preston, PR3 3JA Tel. 01772 786066 www.psadesign.co.uk mail@psadesign.co.uk		

P:\Jobs\Architecture\A3730 - Mrs Dowsons - site\CAD\Drawings\car park extension.dwg