


This drawing is to be read in conjunction with all relevant Architect, consultants' and specialists' drawings and specifications. The Architect is to be notified of any discrepancies before proceeding. Do not scale from this drawing. All dimensions and levels are to be checked on site. This drawing is subject to copyright. All work carried out before Planning and Building Permission has been granted is at the contractor/clients risk.
 Note: proposed drawing based on OS dwg information. All illustrated dimensions are approximate and all site dimensions are to be checked on site and subject to site survey.

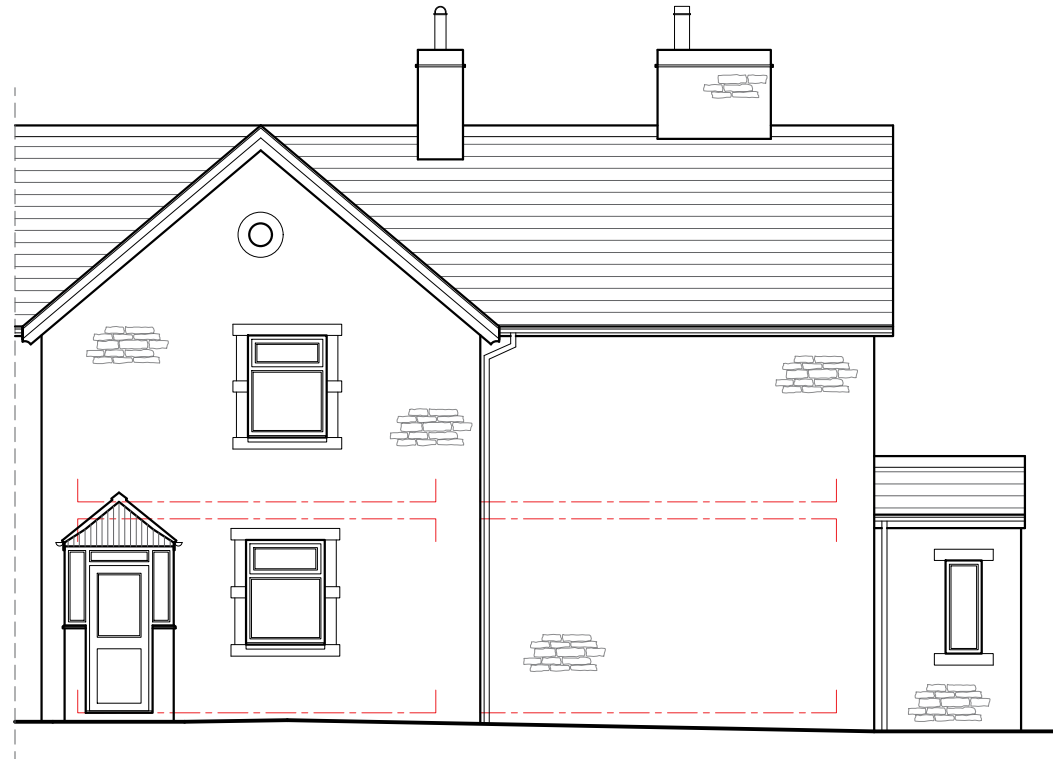

Existing South West Facing Elevation Scale 1:100



Existing South East Facing Elevation Scale 1:100



Existing North East Facing Elevation Scale 1:100

Client		
Mr P Tomlinson		
Job Title		
Proposed Extensions and Alterations to		
4&5 Brookside, Holden		
Bolton by Bowland		
Drawing Title		
Existing Elevations		
Scale	Date	Drawn
1:100 @ A3	February 2025	BWT

spa
 SUNDERLAND PEACOCK ARCHITECTS
 SUNDERLAND PEACOCK & ASSOCIATES LTD.
 HAZELMERE, PIMLICO ROAD, CLITHEROE
 LANCASHIRE, BB7 2AG
 T 01200 423178 F 01200 427328
 E info@sunderlandpeacock.com
 www.sunderlandpeacock.com



7212 -E04	REV -
------------------	----------