


ACCESS PLAN


SCALE 1: 1250

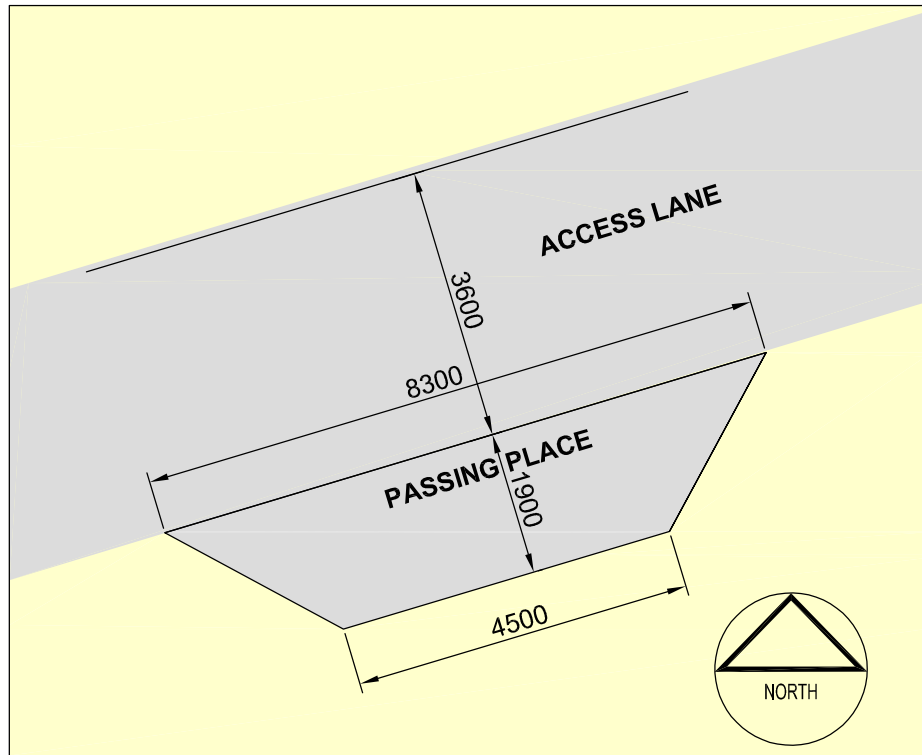

PASSING PLACE PLAN

SCALE 1: 100

**PRELIMINARY**

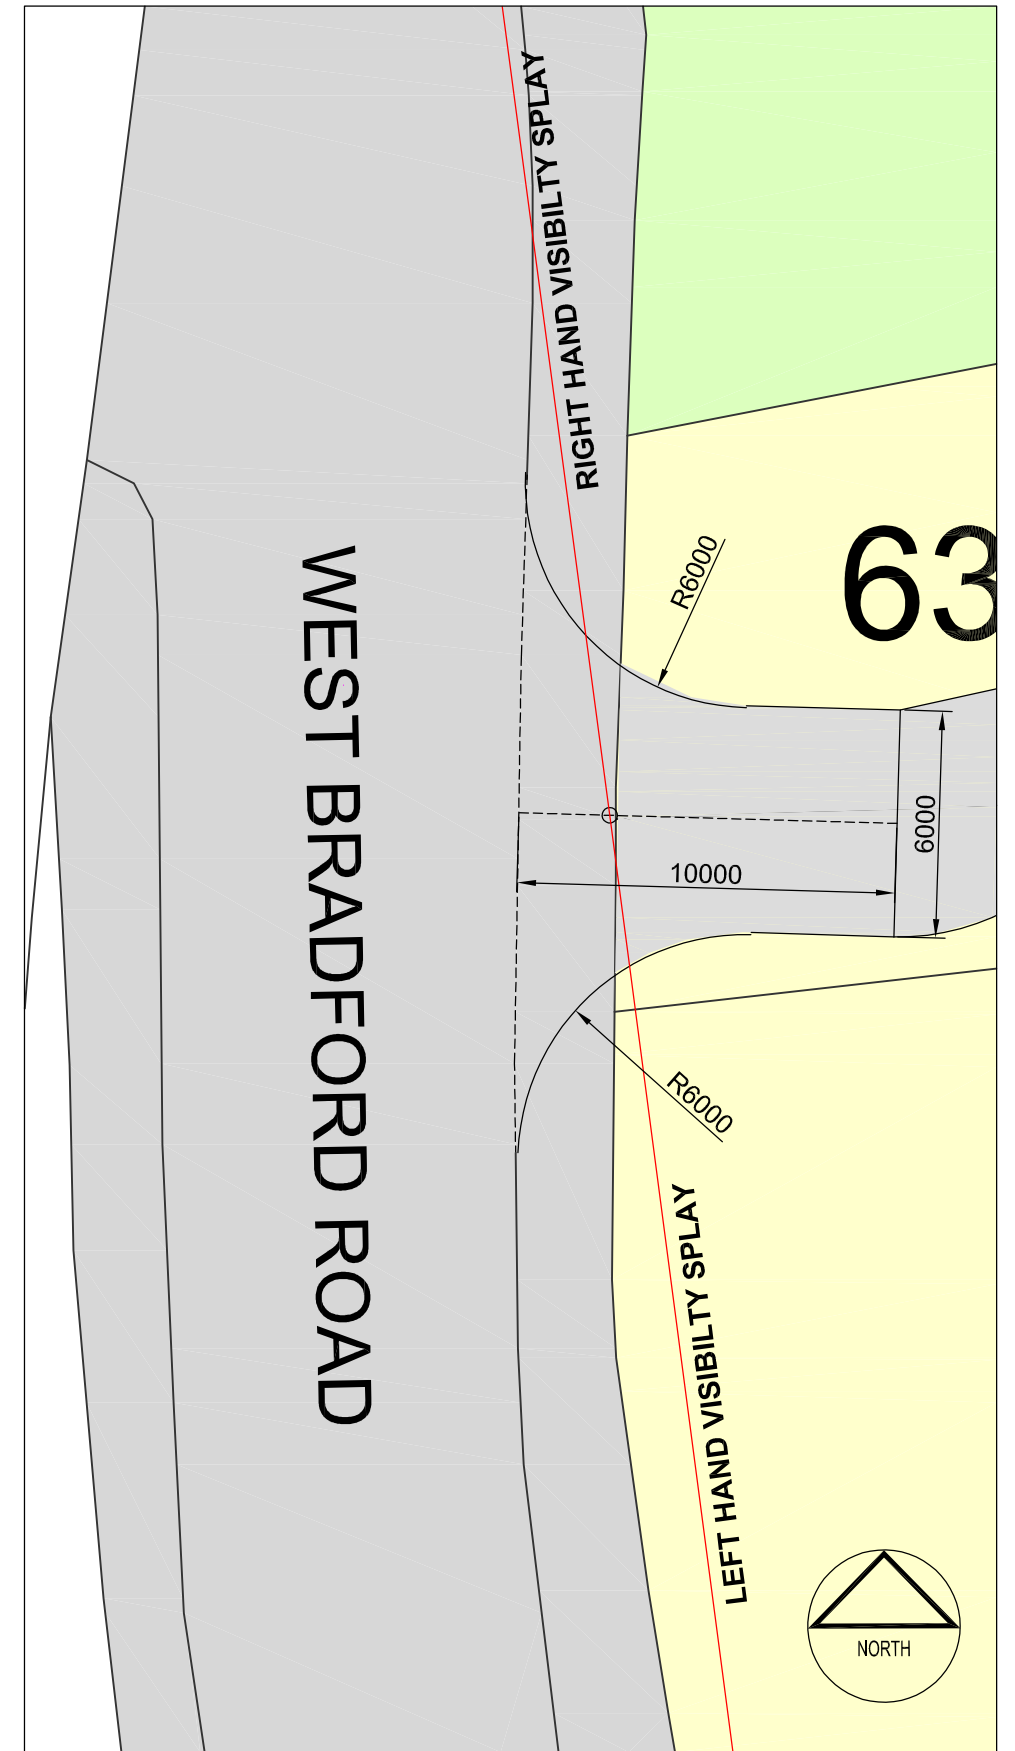

SITE ENTRANCE PLAN

SCALE 1: 200

REVISIONS	DATE

SCALE @ SHEET SIZE : NOTED @ A3

W. A. Spees  
 Hook Manor, Ambleston, Haverfordwest, SA62 5QX  
 TEL. 01437 741378 MOB. 07801 889584  
 e-mail: wes@waspees.co.uk

Client RIBBLE RIVERS TRUST	Scale NOTED Date JUNE 25 Drawn WS	Drawing title ACCESS DETAILS
Job title ALTERATIONS HORROCKSFORD FARM HOUSE	<b>1200 D026</b>	