

PROPOSED ELEVATIONS

OLD DAIRY - WHITEWELL ROAD - COW ARK - CLITHEROE - BB7 3DG

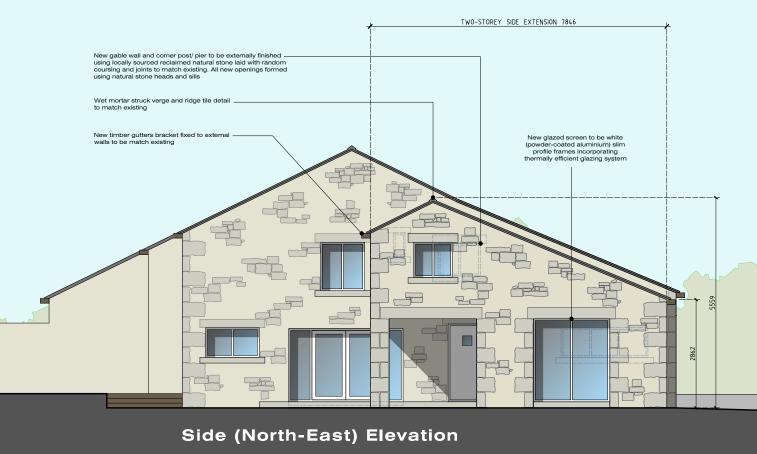

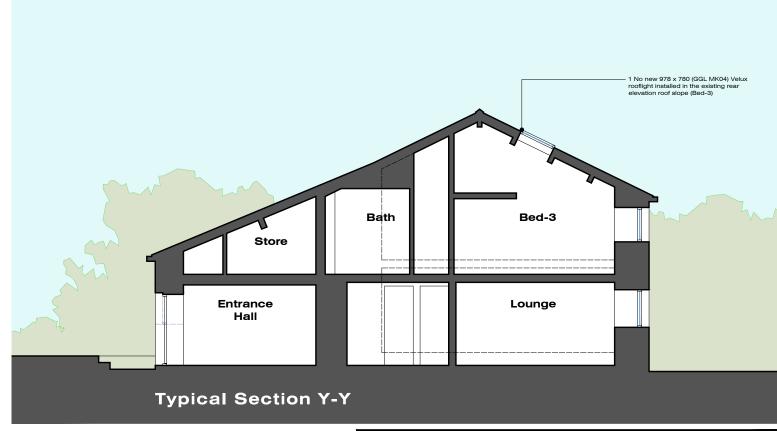





MR & MRS BONNER:
2-STOREY SIDE EXTENSION:
OLD DAIRY
WHITEWELL ROAD
COW ARK
CLITHEROE BB7 3DG

MR & MRS BONNER:
2-STOREY SIDE EXTENSION:
OD DAIRY
WHITEWELL ROAD
COW ARK
CLITHEROE BB7 3DG

Date: 03.04.25
Drawn: J Monks
Scale: 1:100
Paper Size: A3

MONKS-ARCHITECTURAL-DESIGN
25 BIRCHFIELD DRIVE - LONGRIDGE- PRESTON - PR3 3HP