


PROPOSED SECTION X-X

OLD DAIRY - WHITEWELL ROAD - COW ARK - CLITHEROE - BB7 3DG

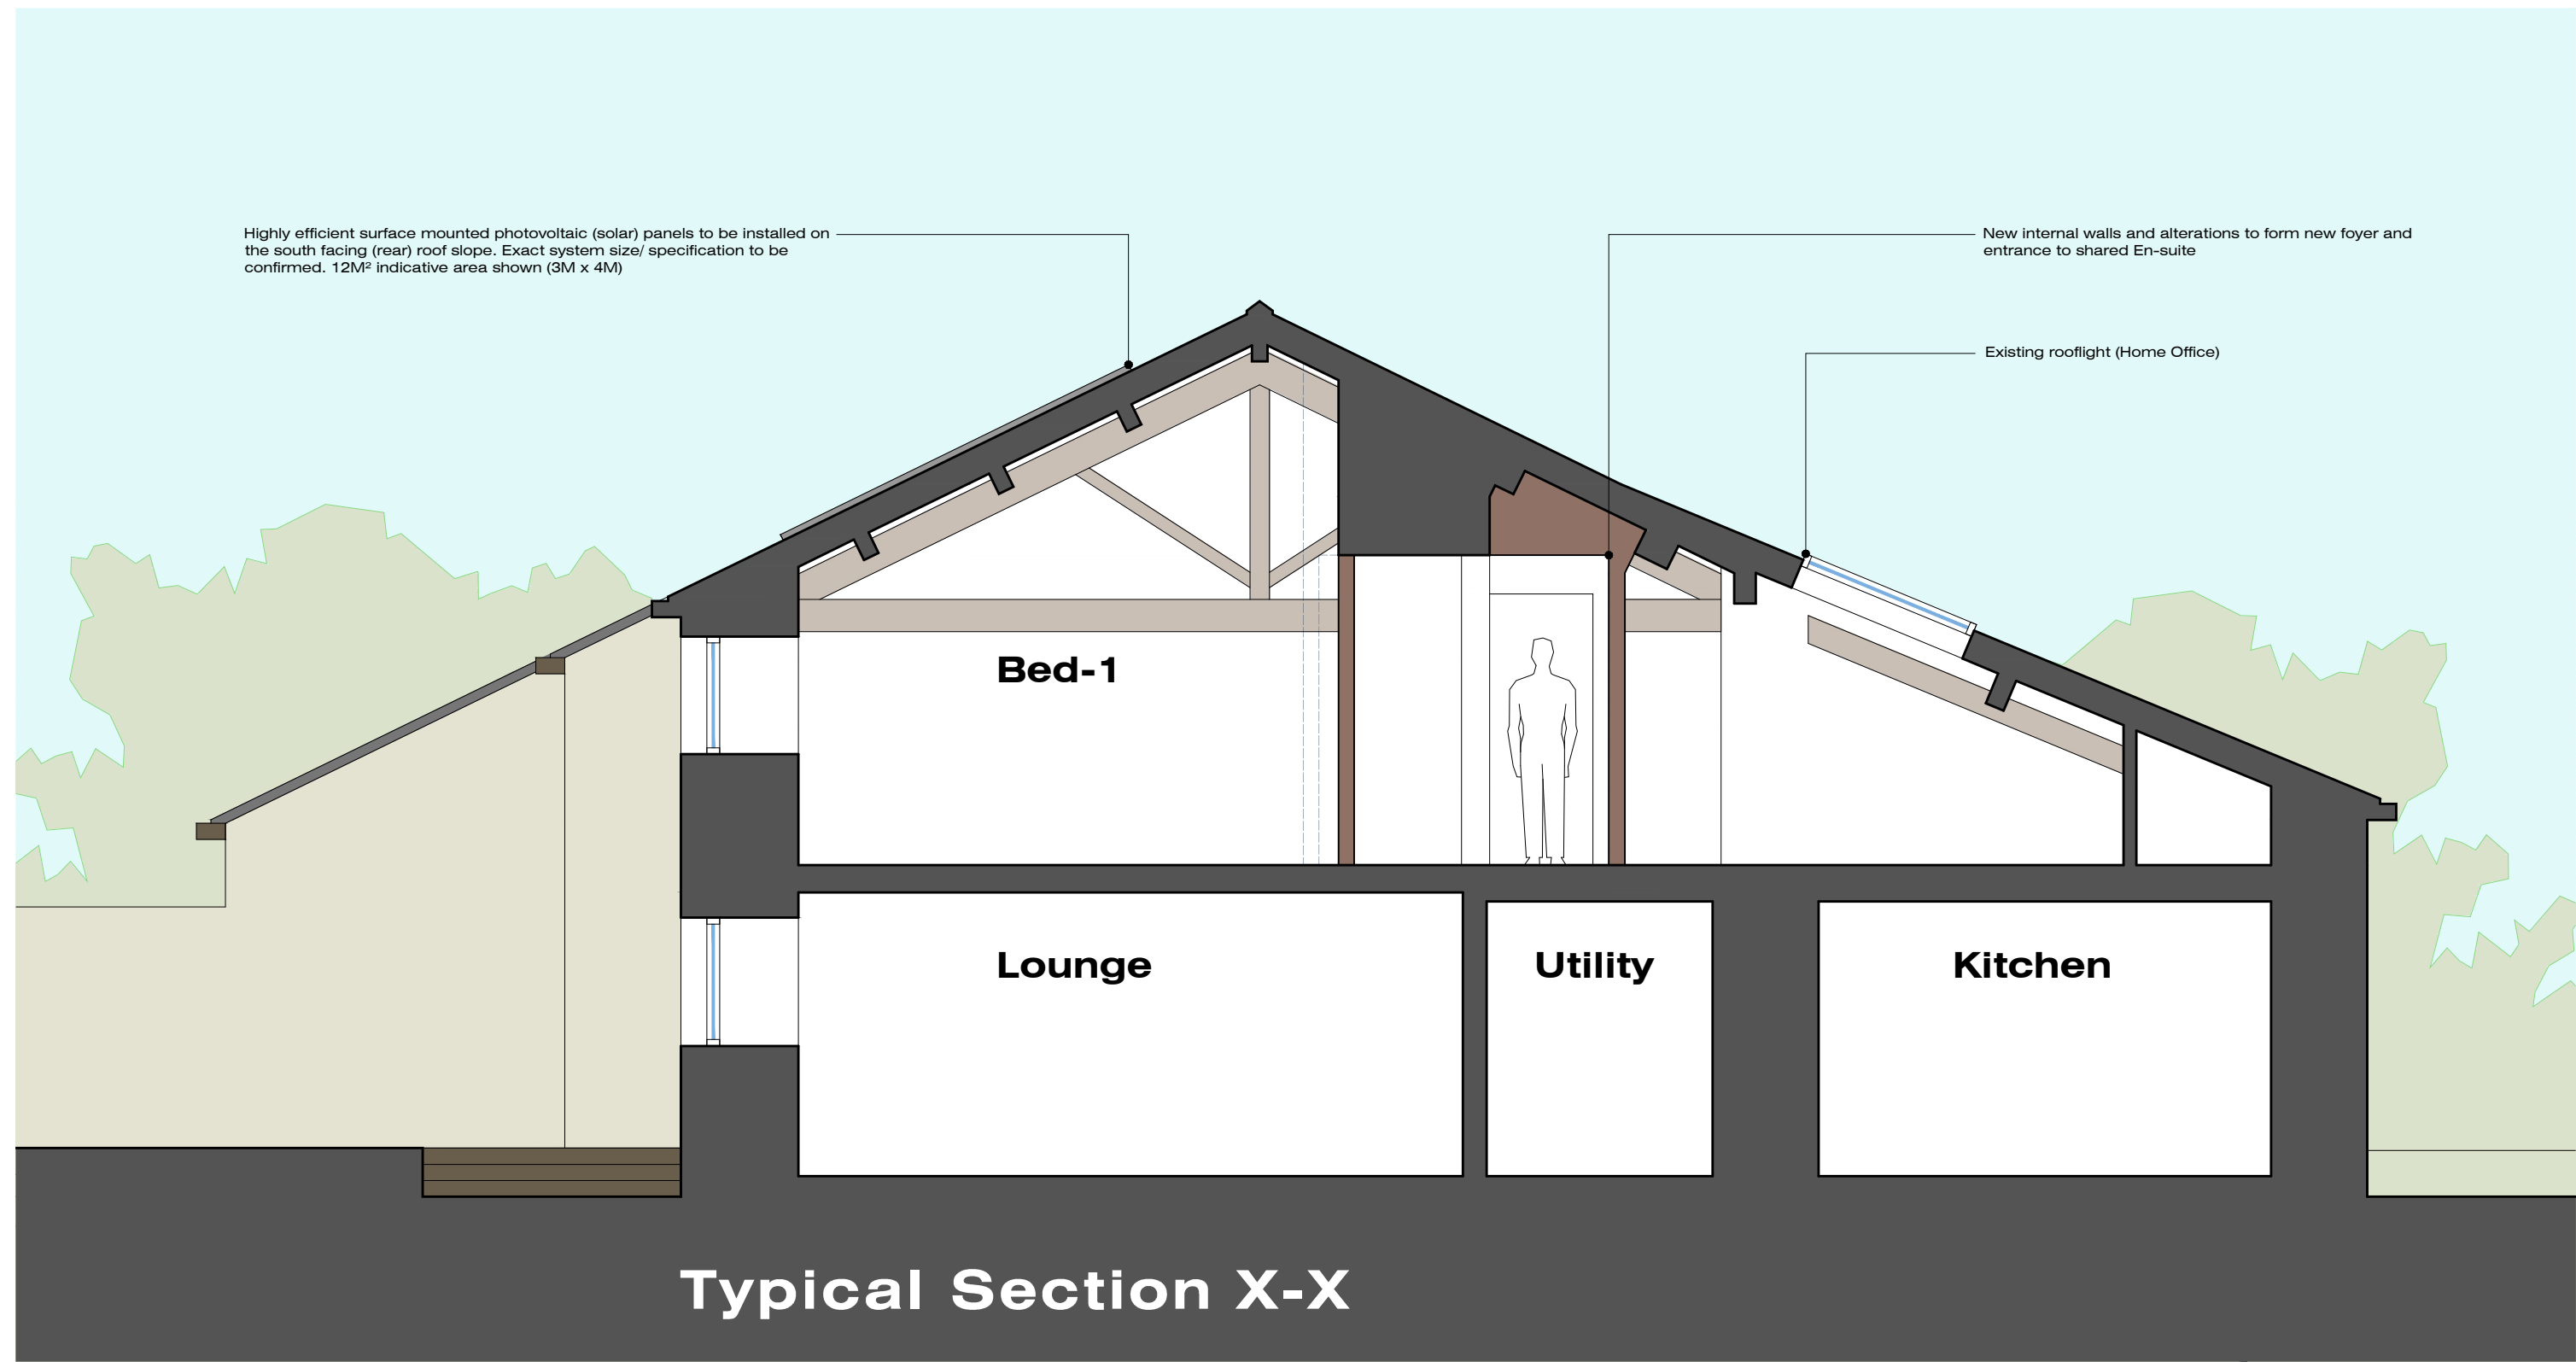

MR & MRS BONNER: 2-STOREY SIDE EXTENSION: OLD DAIRY WHITEWELL ROAD COW ARK CLITHEROE BB7 3DG	JM-0330 PROPOSED SECTION X-X	009	Date: 03.04.25 Drawn: J Monks Scale: 1:50 Paper Size: A3
MONKS-ARCHITECTURAL-DESIGN 25 BIRCHFIELD DRIVE - LONGRIDGE- PRESTON - PR3 3HP			