



KEY:	
FACING STONE TO MATCH HOST UNIT	
CLOSE BOARDED 1.8m	
HIGH TIMBER FENCE	
LOCKABLE GATE	

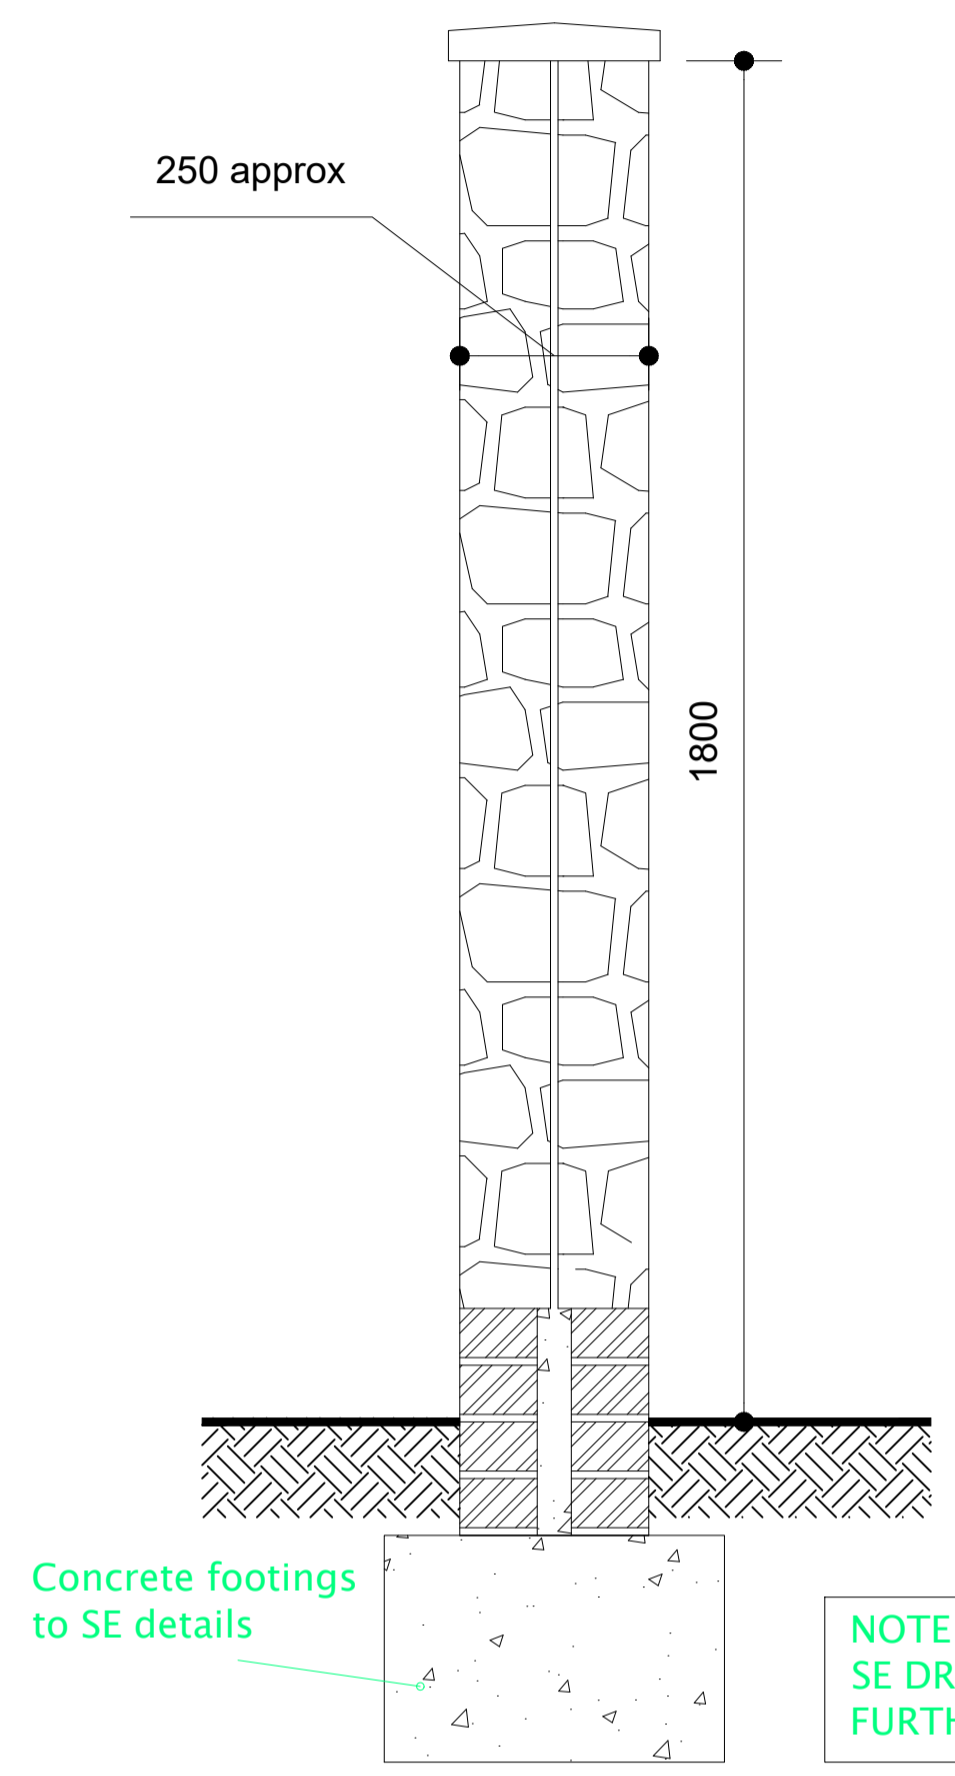


SECTION

NOTE : REFER TO SE DRAWINGS FOR FURTHER DETAILS

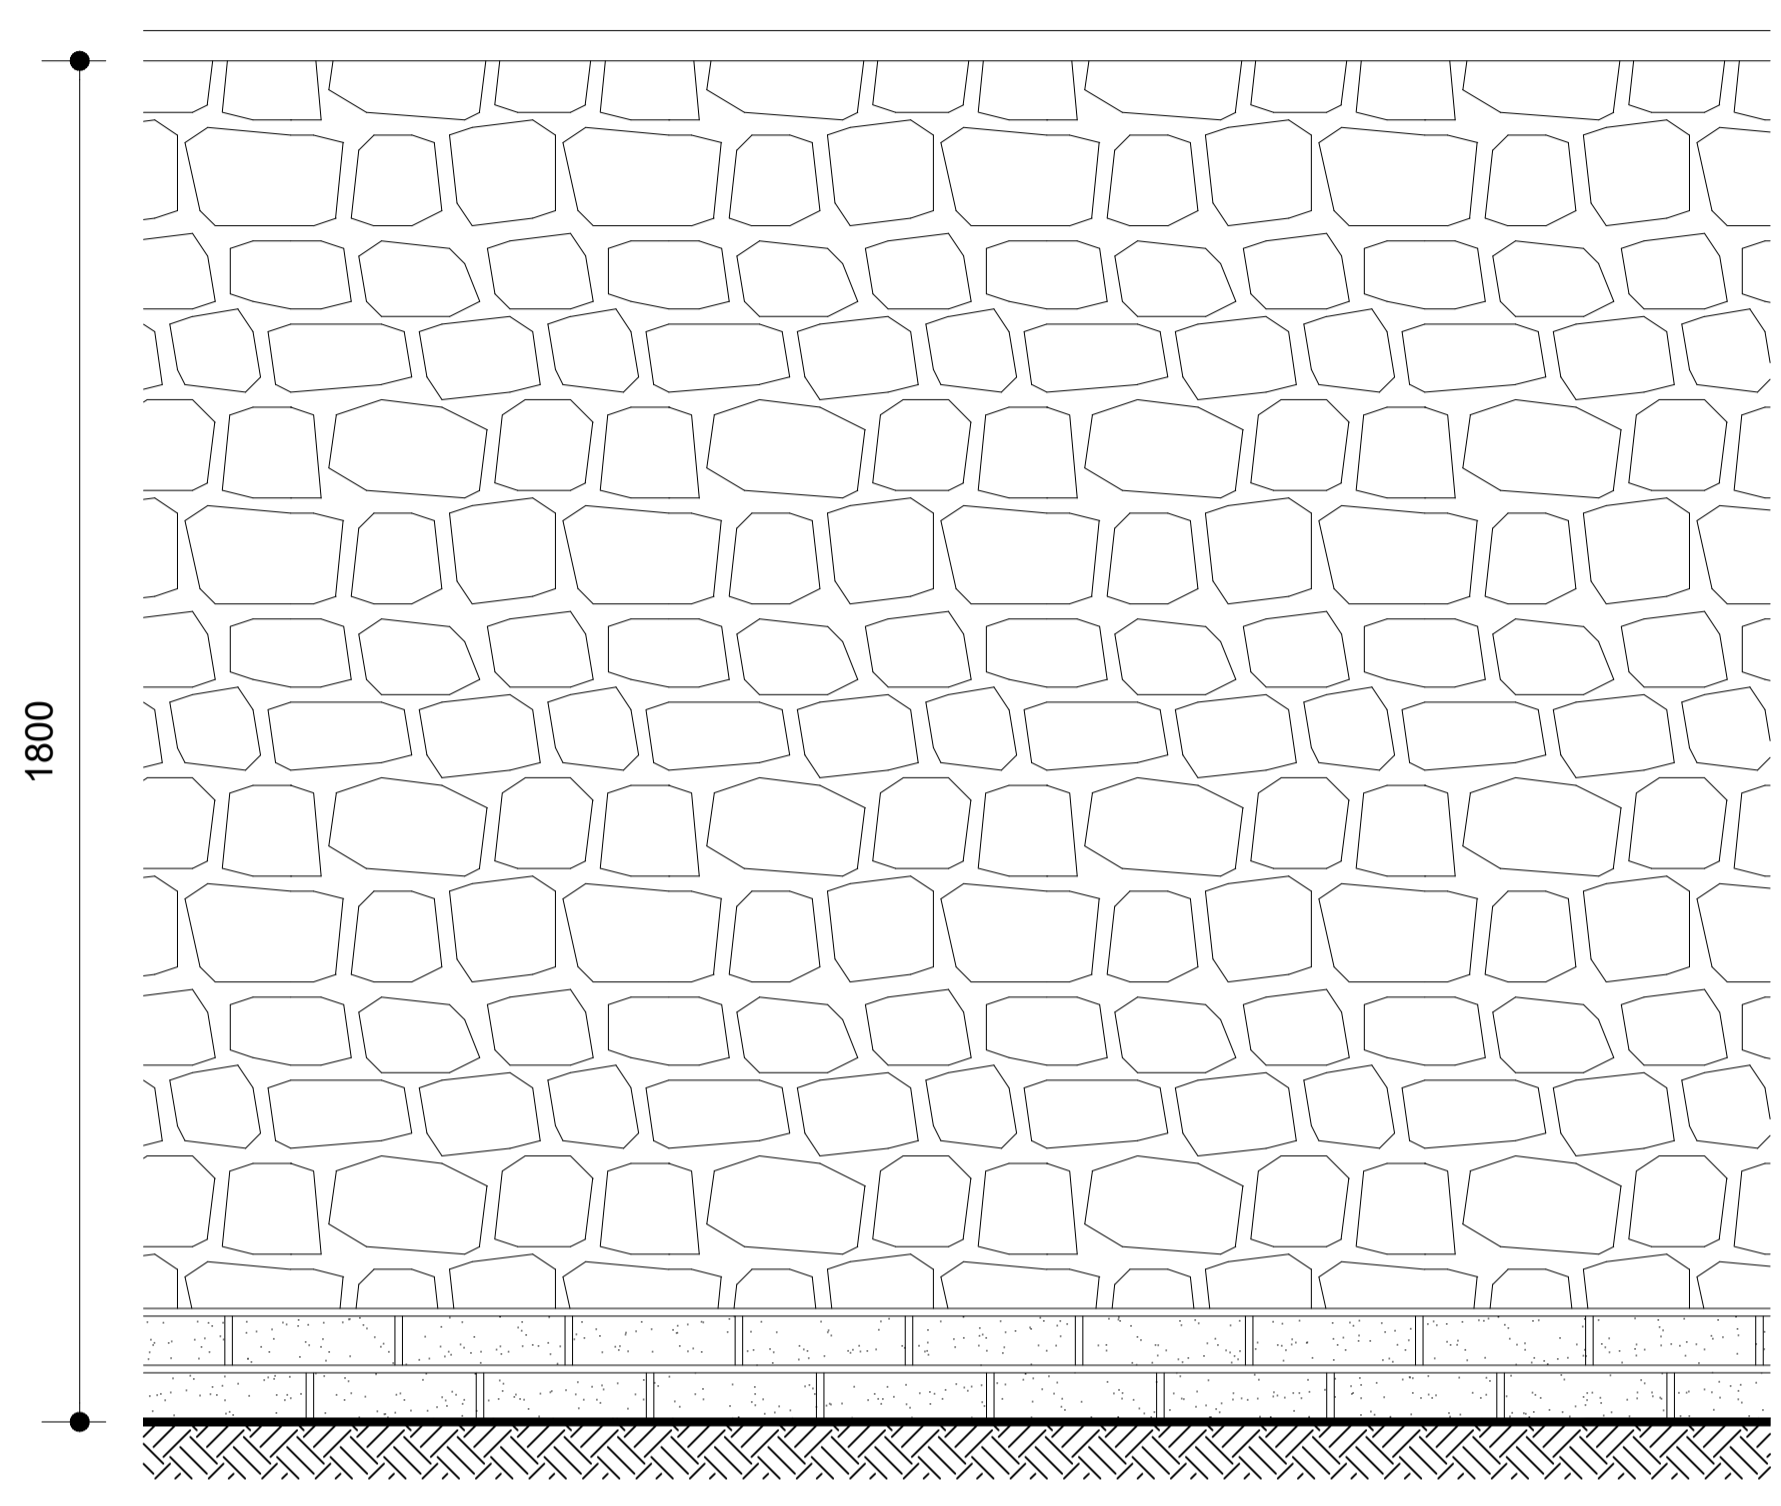


ELEVATION

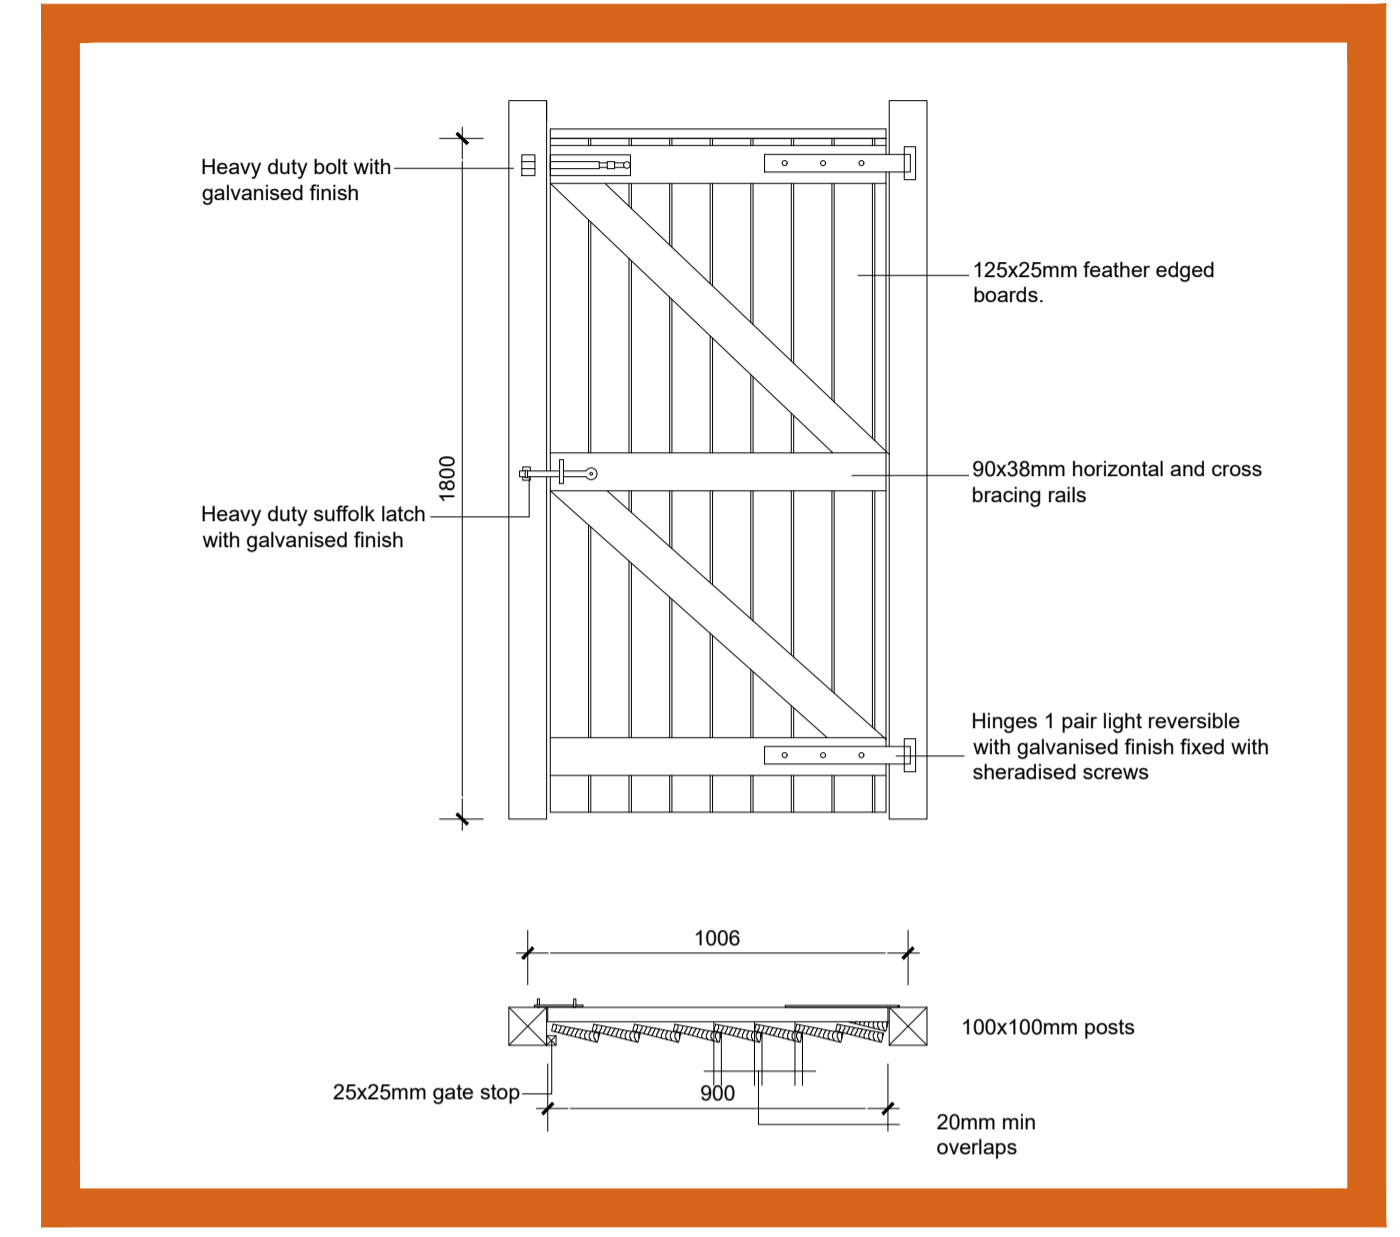


1.8m high Timber gate to Rear Garden

1.8m high Stone Wall.

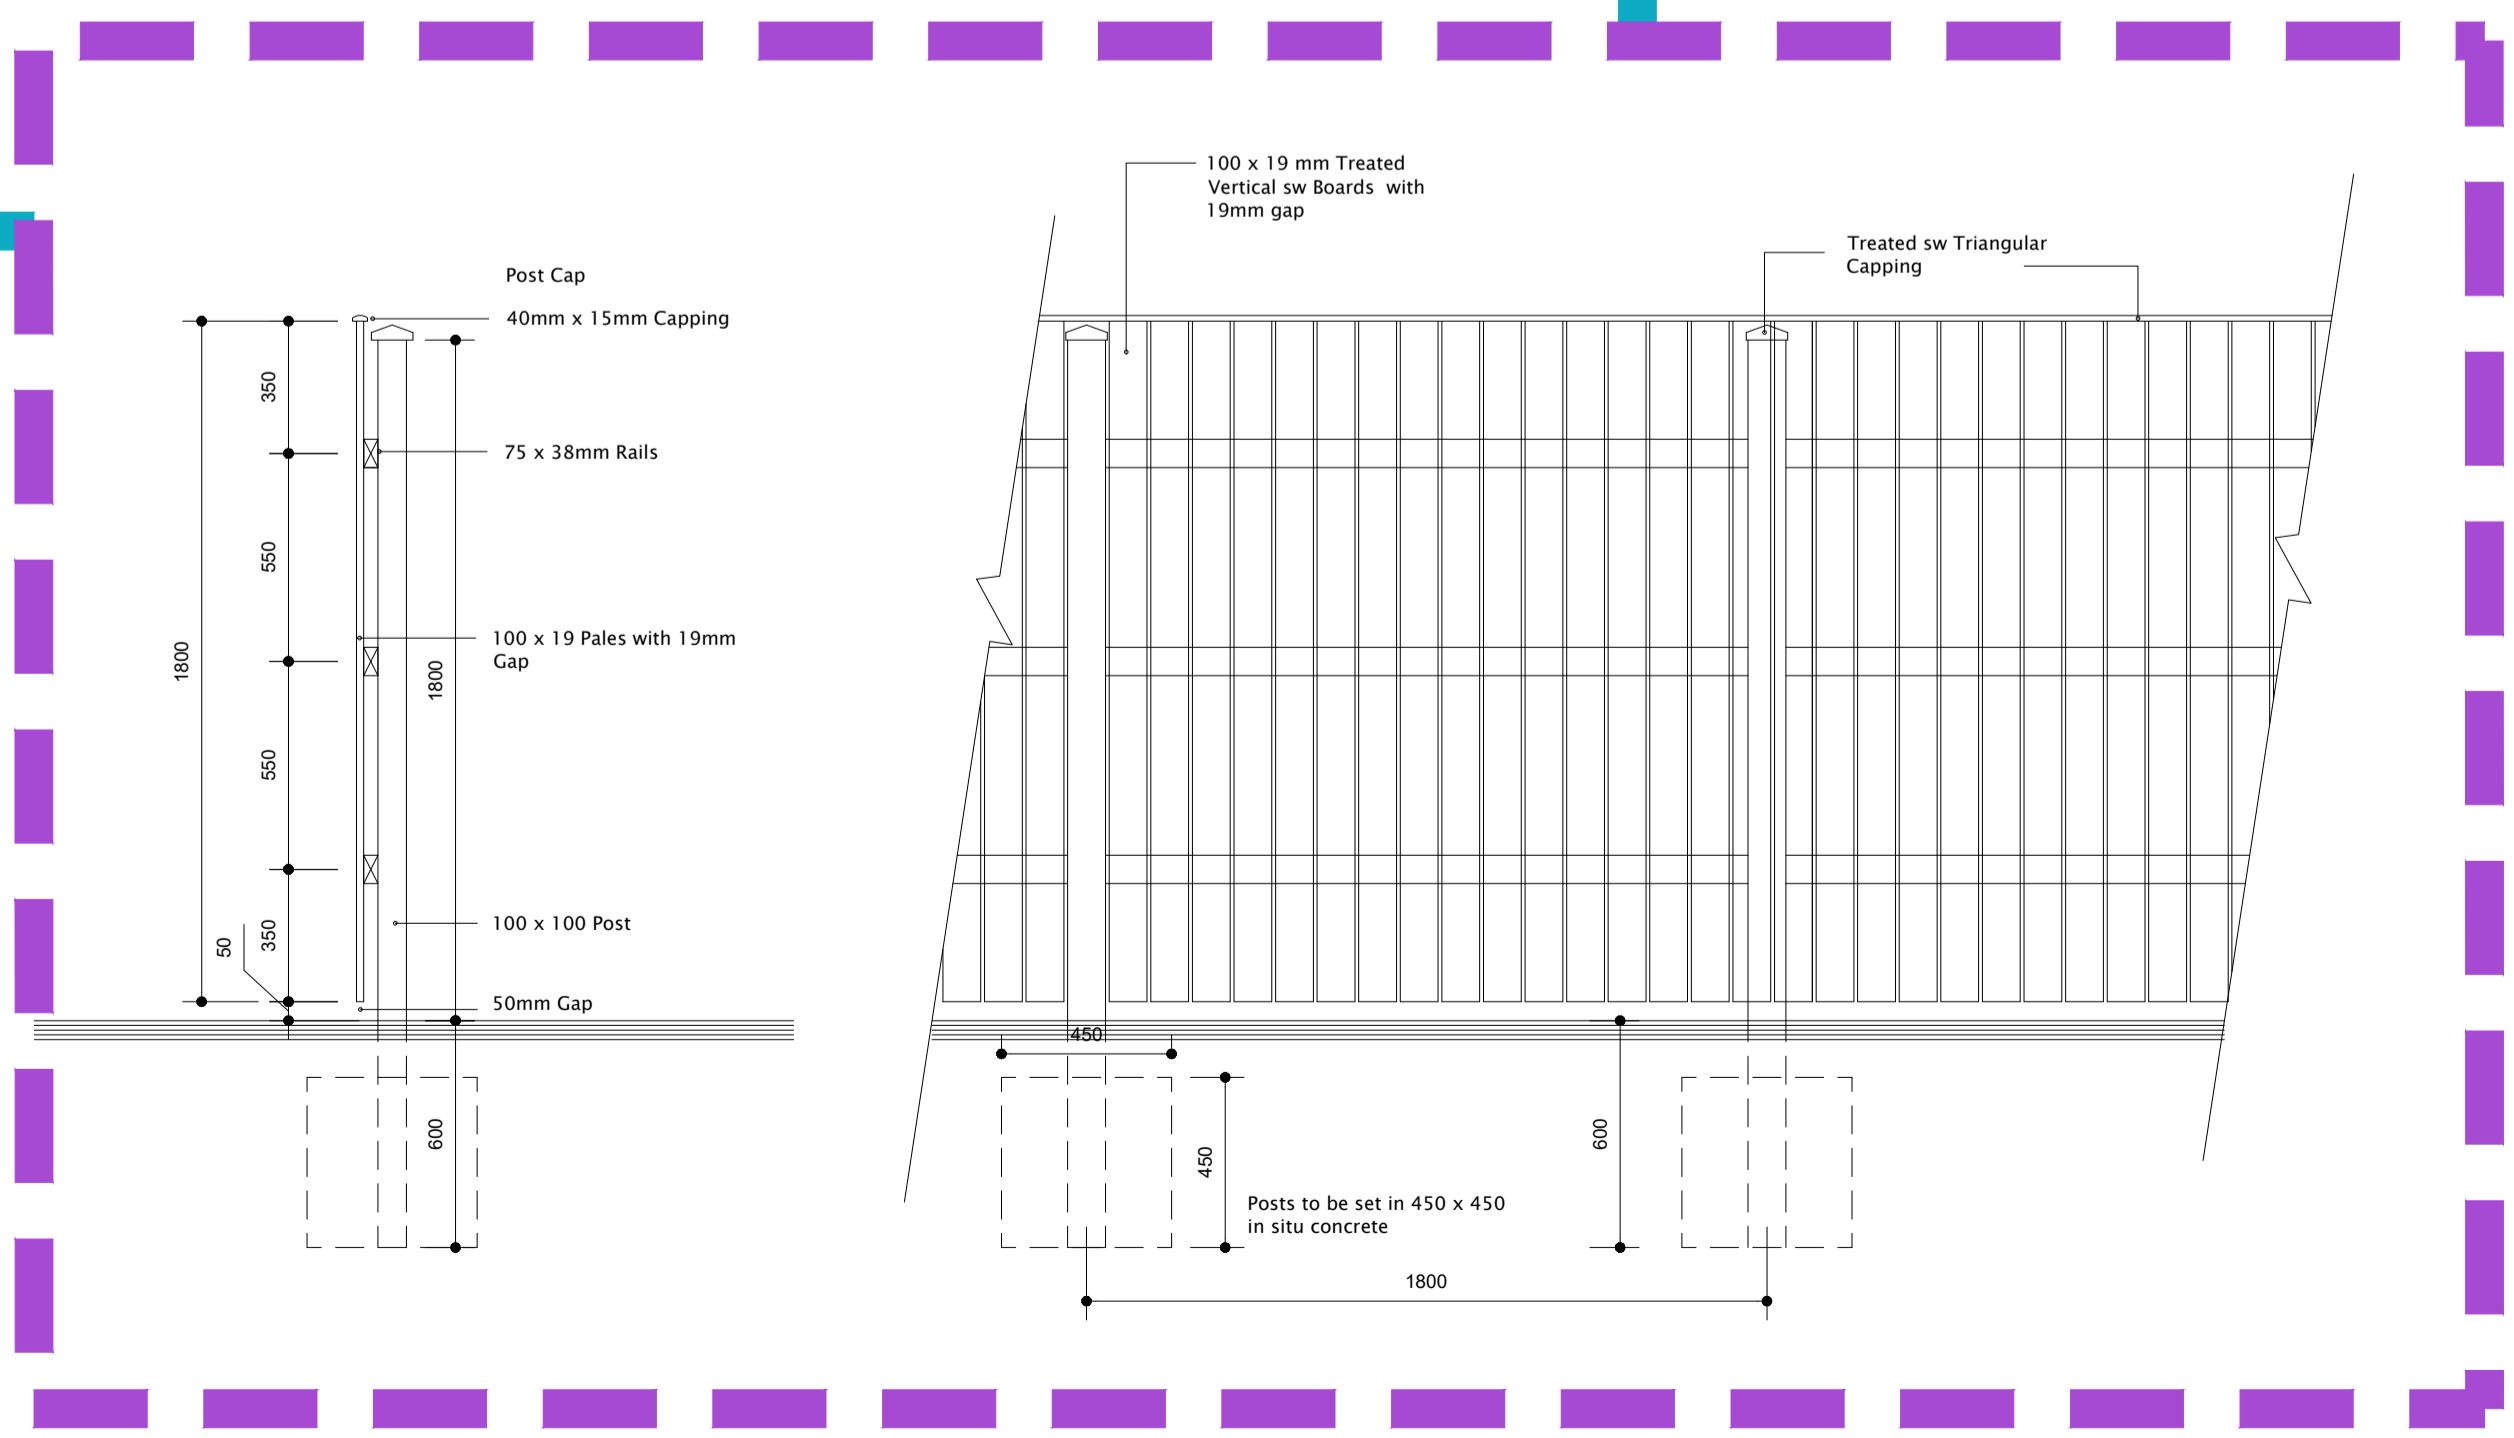

1.8m high Close Boarded Garden Fence.

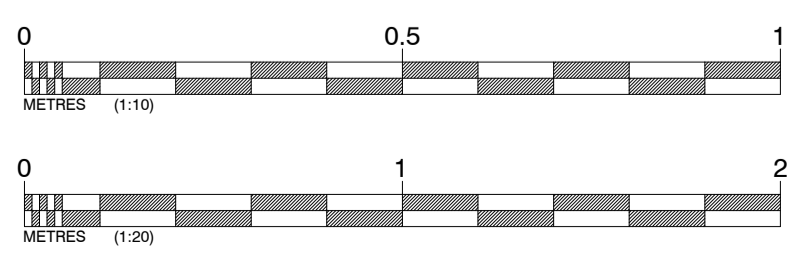

HIGHALL **Developments**

PROJECT TITLE
PENDLE STREET EAST, SABDEN

DRAWING DETAIL
BOUNDARY TREATMENT DETAILS

DRAWN	CC	DATE	24.01.25
CHECKED	-	SCALE	1:10/1:20@A1

DRAWING NUMBER	REVISION
PSES.P.BTD.01	-