


EXISTING STREET SCENE

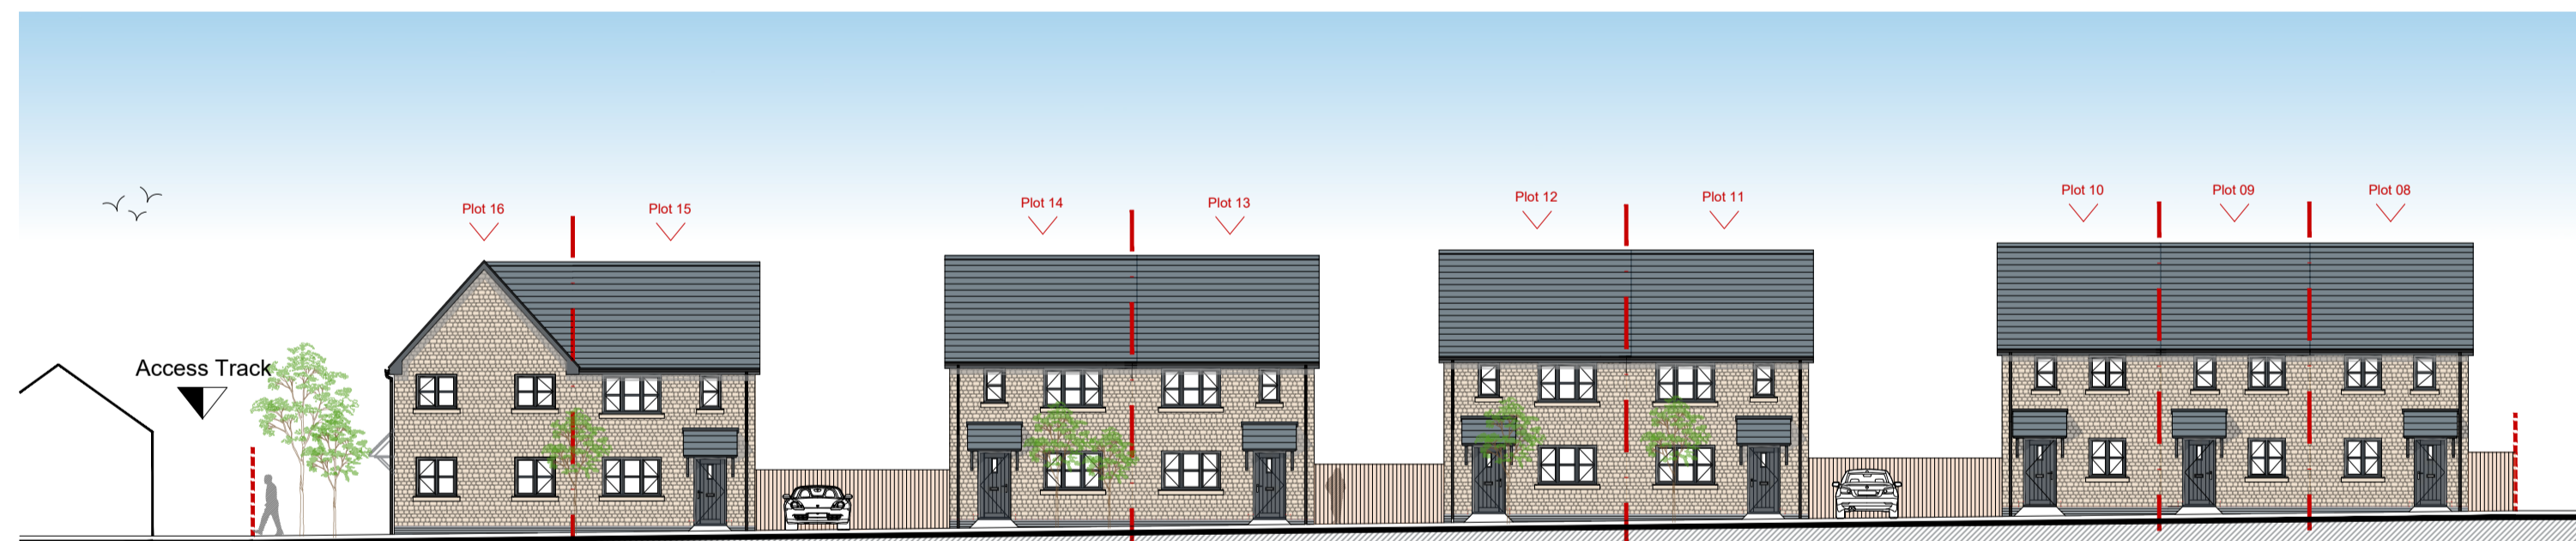



STREET SCENE A-A



STREET SCENE B-B



SITE SECTION 1

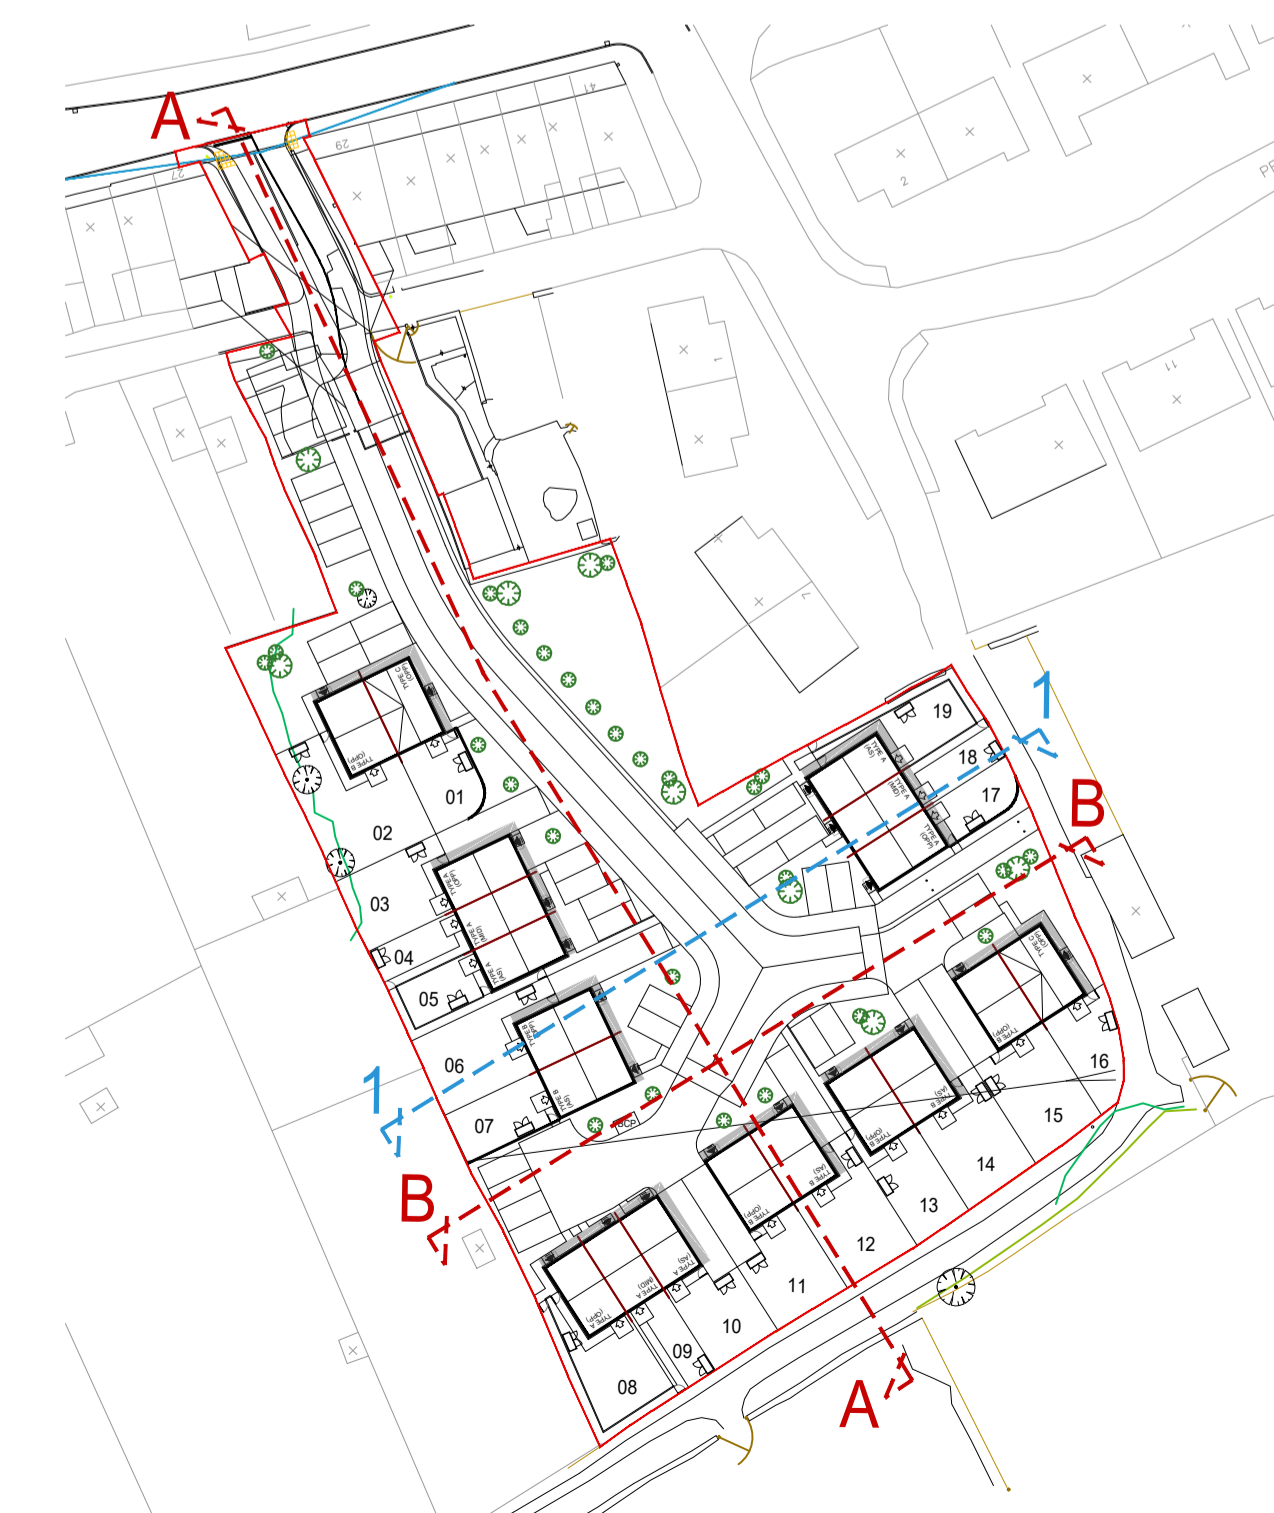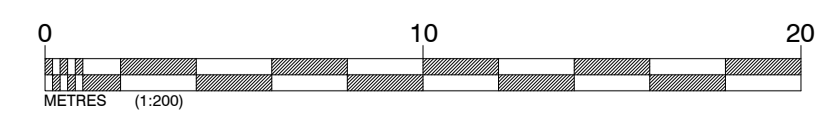

KEY - NTS

Rev A Existing street scene added CC 14.05.25



PROJECT TITLE
PENDLE STREET, EAST SABDEN

DRAWING DETAIL
STREET SCENES & SITE SECTION

DRAWN	CC	DATE	04.02.25
CHECKED	-	SCALE	1:200@A1

DRAWING NUMBER	REVISION
PSES.P.SSSS.01	A