


ELEVATION
(ALONG CHIPPING LANE)
Scale 1:100

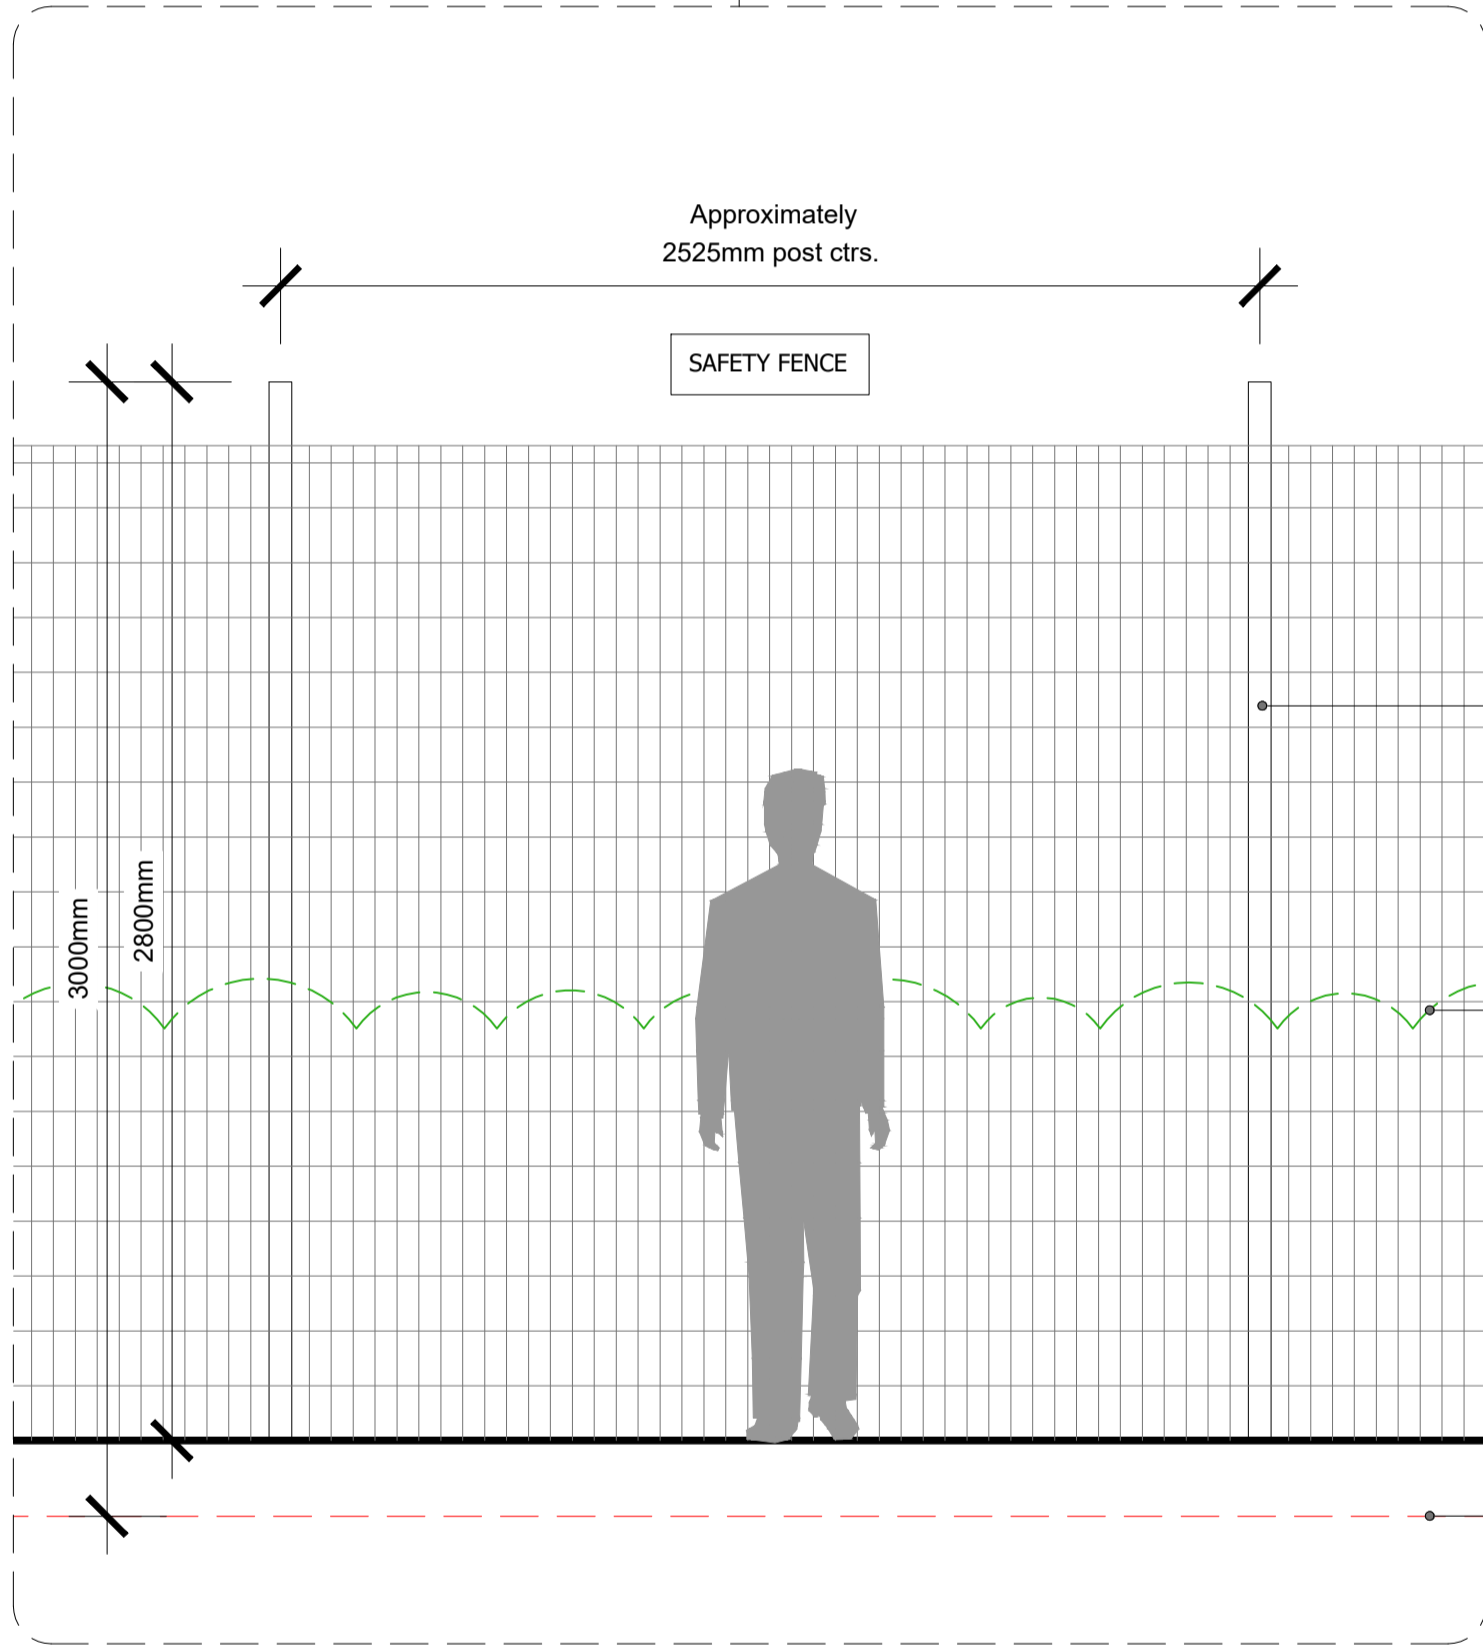

DETAIL
Scale 1:20

Fencing material: Aluminium demountable posts, sockets, pulleys and cleats permanent heavy duty steel posts with eyebolts, sockets, 4mm galvanised steel wire and bottle strainers.

Green dashed line indicates existing hedgerow which fronts the pedestrian path along Chipping Lane (omitted for clarity)

Red dashed line indicates external ground level of cricket pitch behind safety fence