
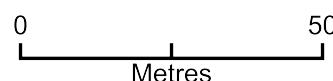


DOG GROOMING SALON - Location Plan

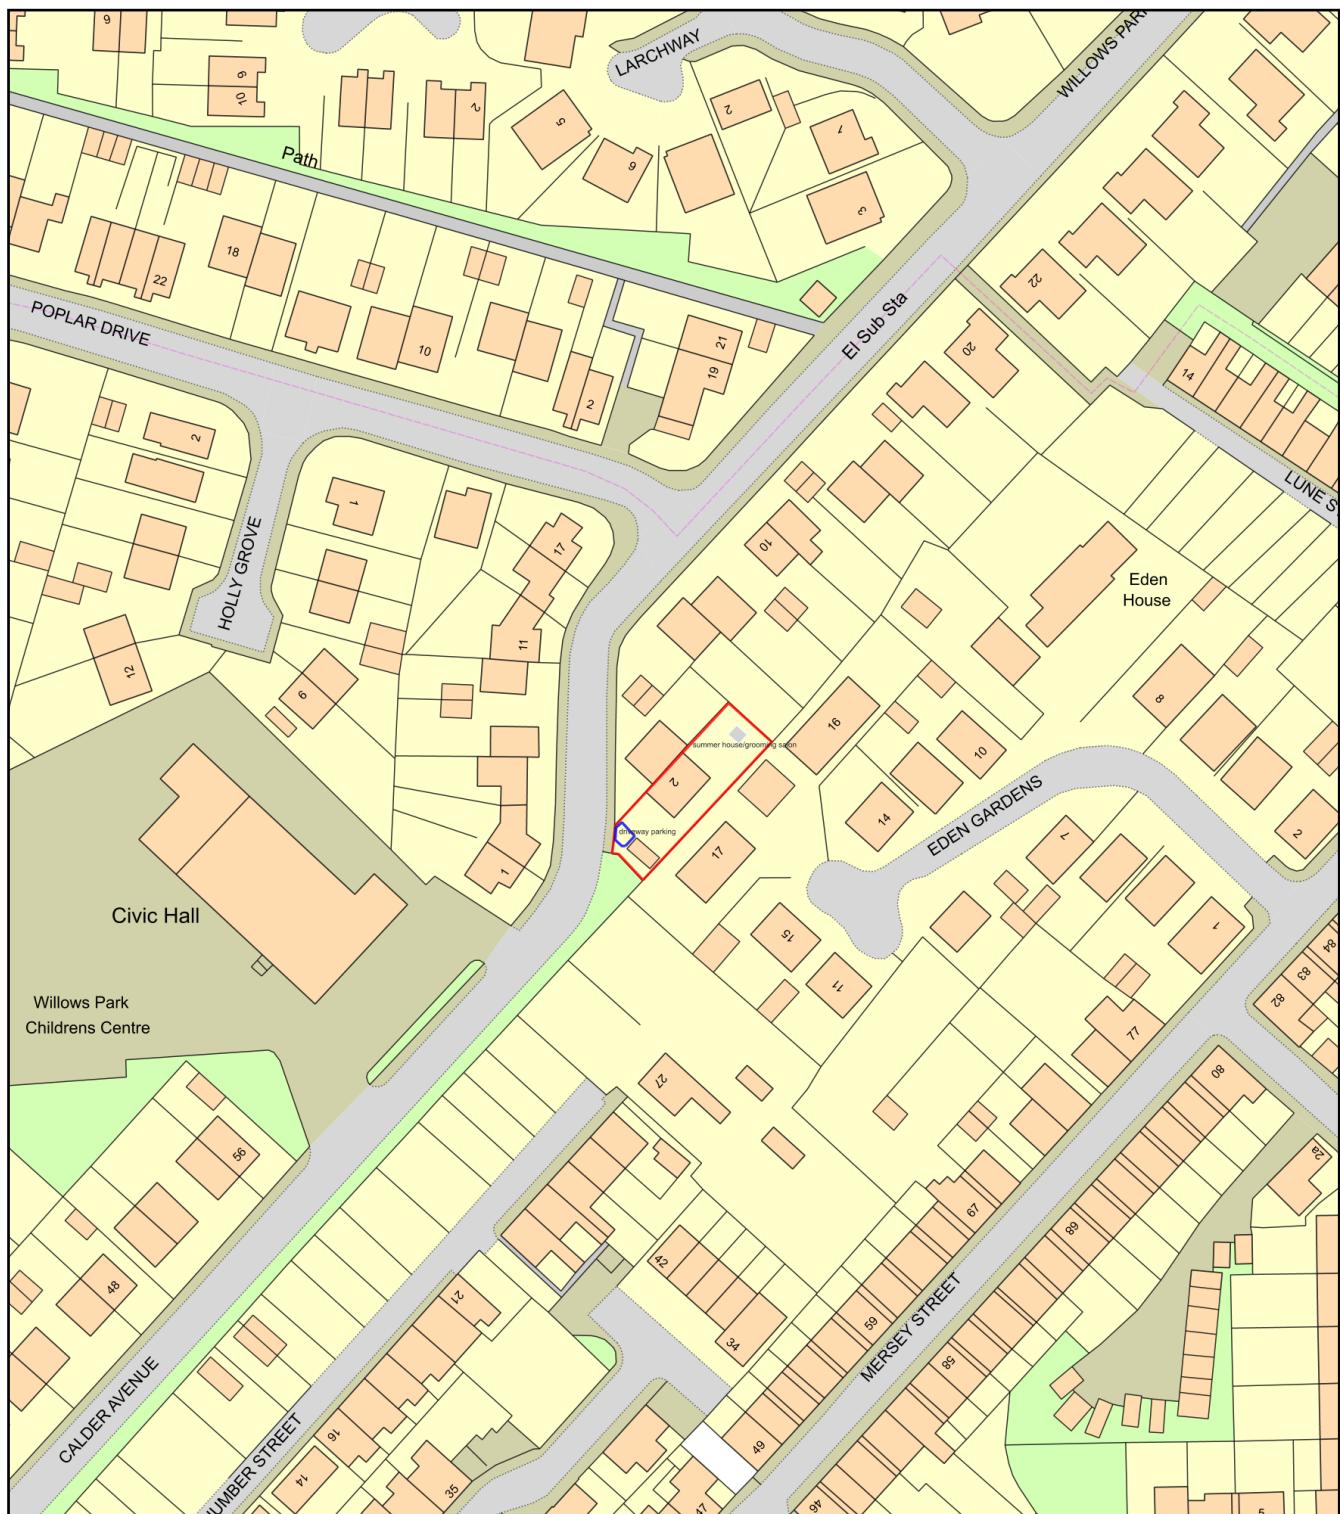

Plan Produced for: site location plan

Date Produced: 18 May 2025

Plan Reference Number: TQRQM25138195919786

Scale: 1:1250 @ A4