


Existing Site Plan  
1:200 @ A3

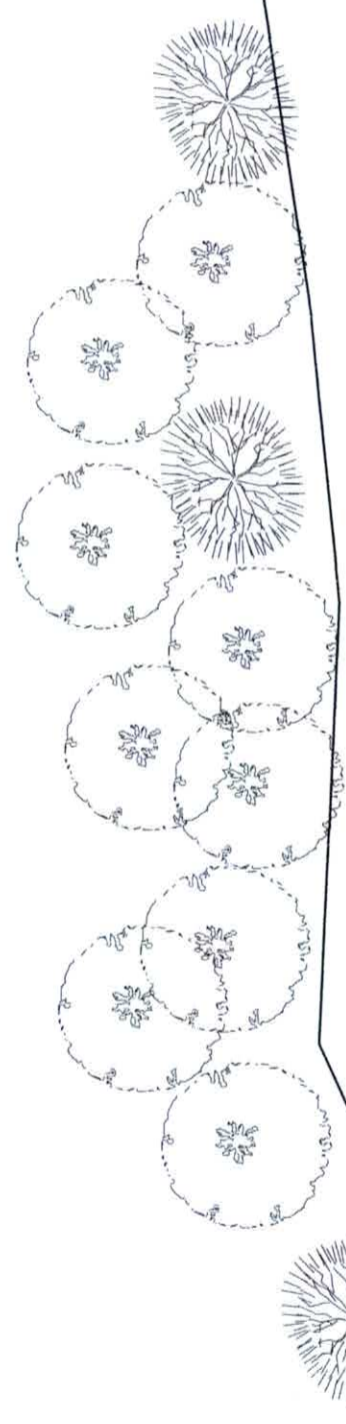

Grass

Stone track

Stone hardstanding

Grass / open moor

Sheep Handling Pens

Shipping container

