


Proposed Site Plan
1:200 @ A3

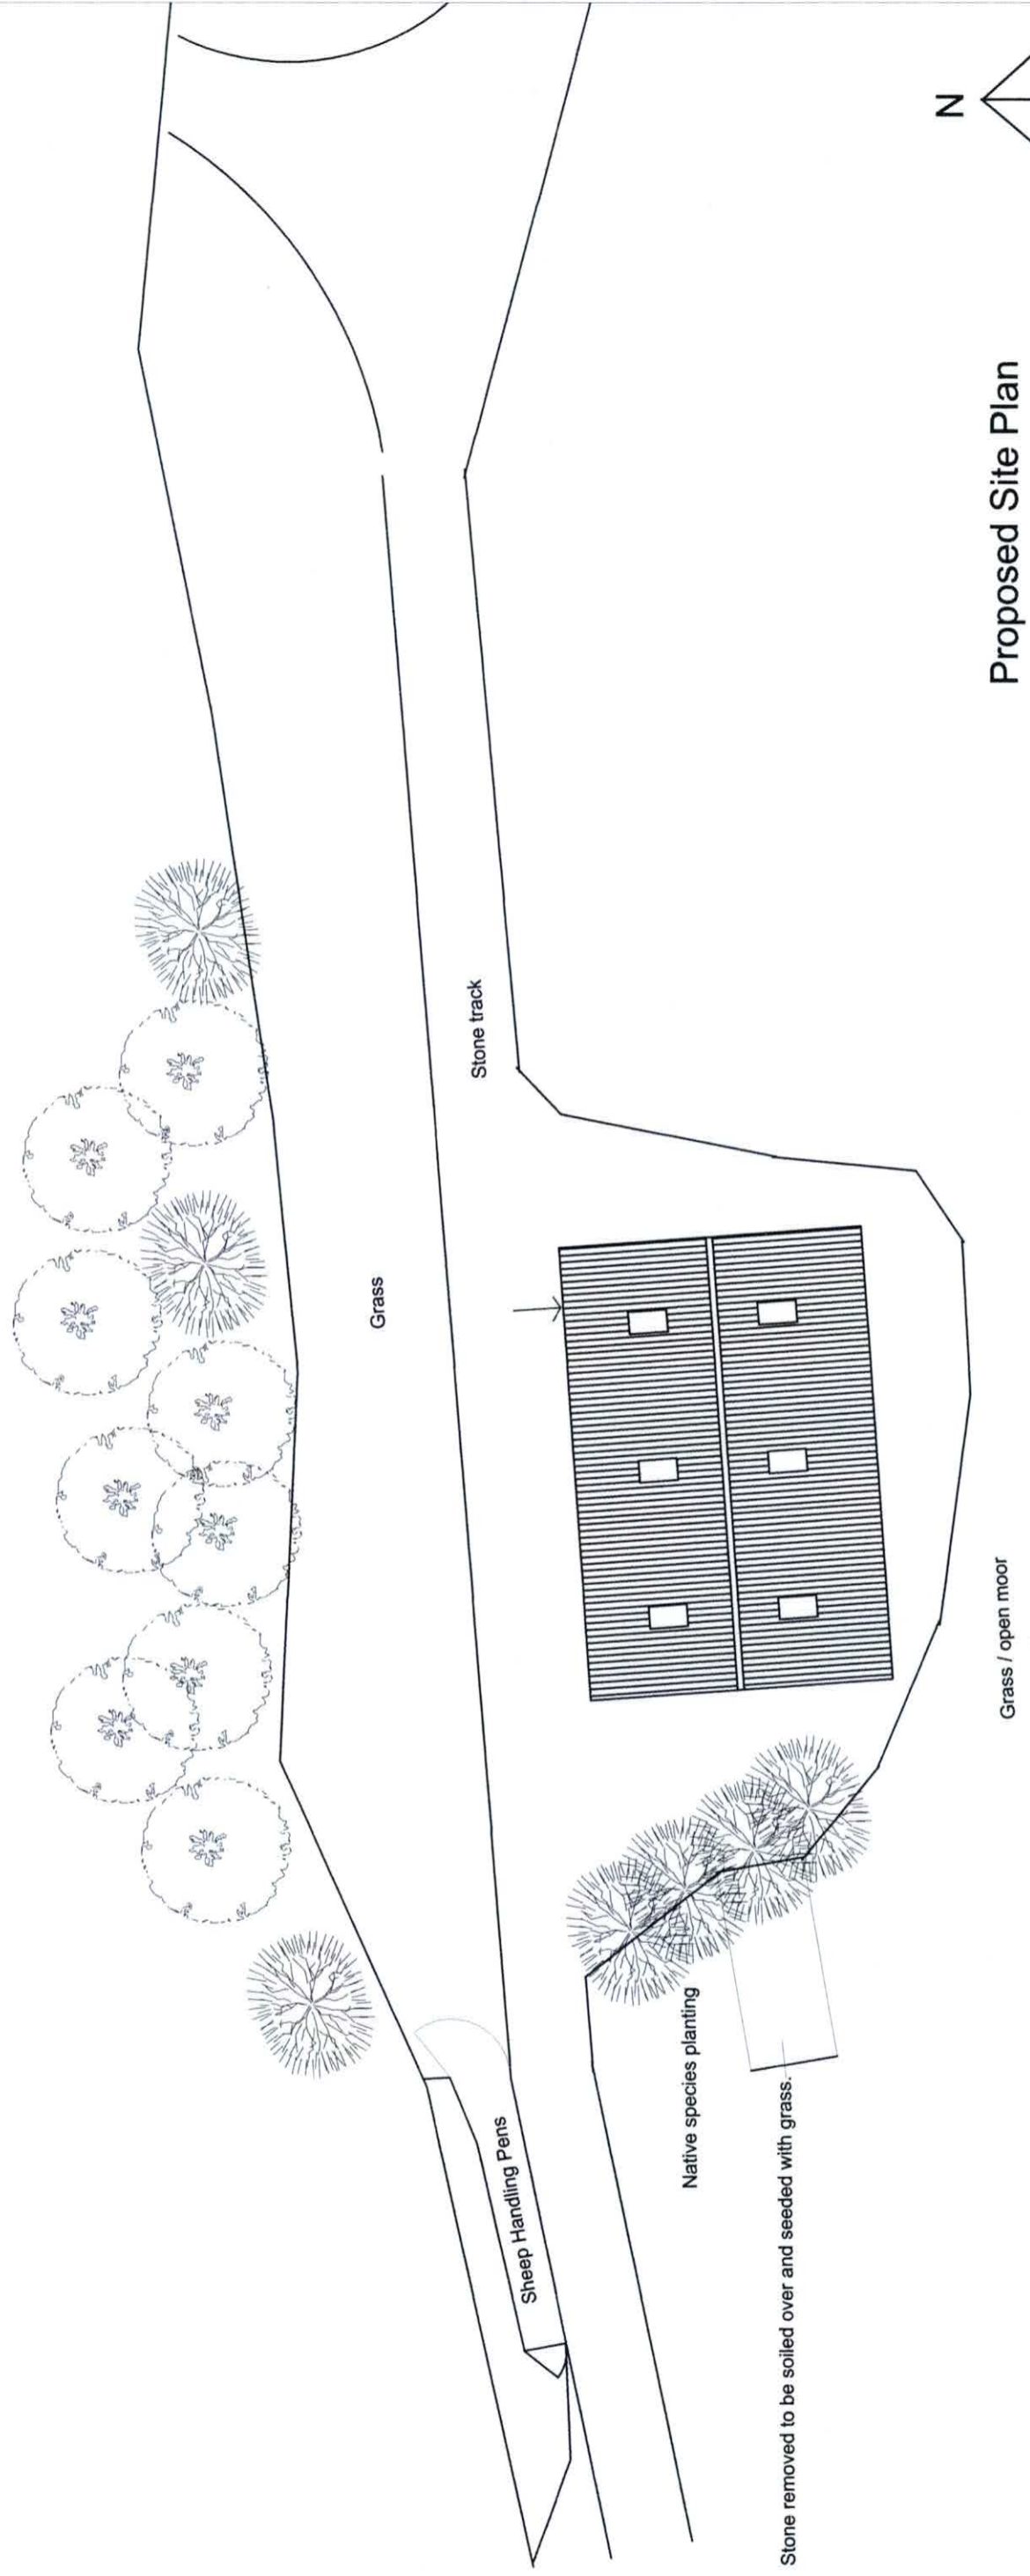

Stone track

Grass

Sheep Handling Pens

Native species planting

Stone removed to be soiled over and seeded with grass.

Grass / open moor