



This drawing is to be read in conjunction with all relevant Architect, consultants' and specialists' drawings and specifications. The Architect is to be notified of any discrepancies before proceeding. Do not scale from this drawing. All dimensions and levels are to be checked on site. This drawing is subject to copyright. All work carried out before Planning and Building Permission has been granted is at the contractor/client's risk. Unless indicated, this drawing is for information only. Sunderland Peacock and Associates Ltd. accepts no liability for use of this drawing by parties other than the party for whom it was prepared or for purposes other than those for which it was prepared. Do not scale from this drawing. All dimensions to be checked prior to work commencing on site.

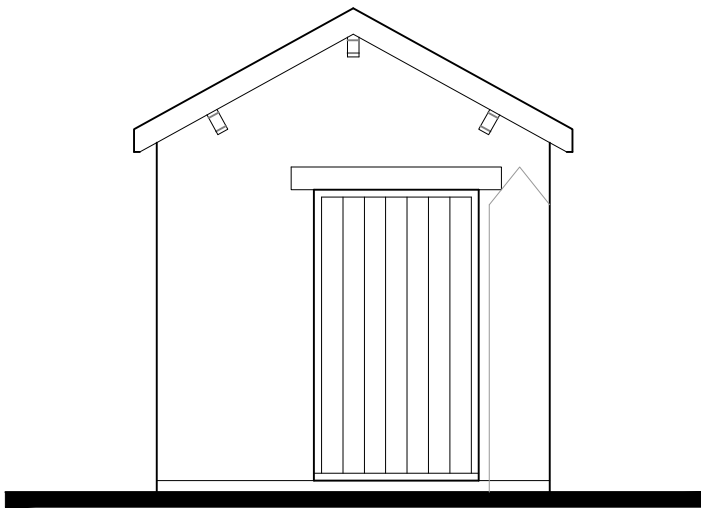


EXISTING NORTH FACING ELEVATION

SCALE 1:50

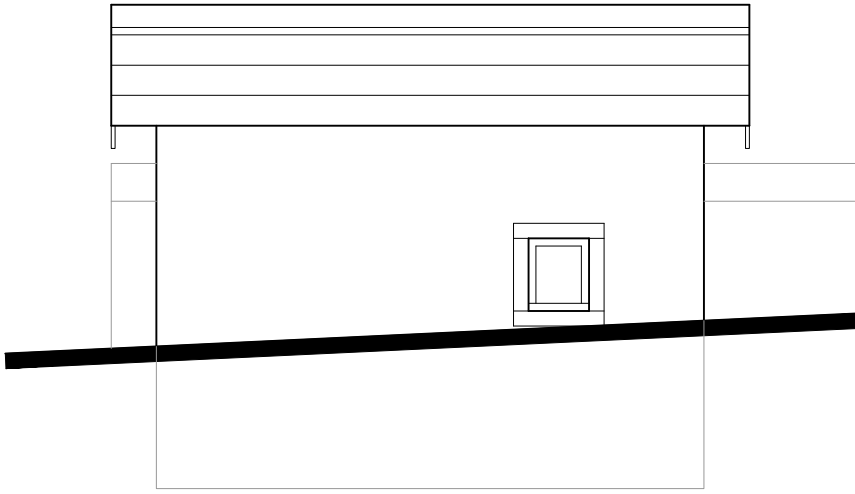


EXISTING WEST FACING ELEVATION

SCALE 1:50

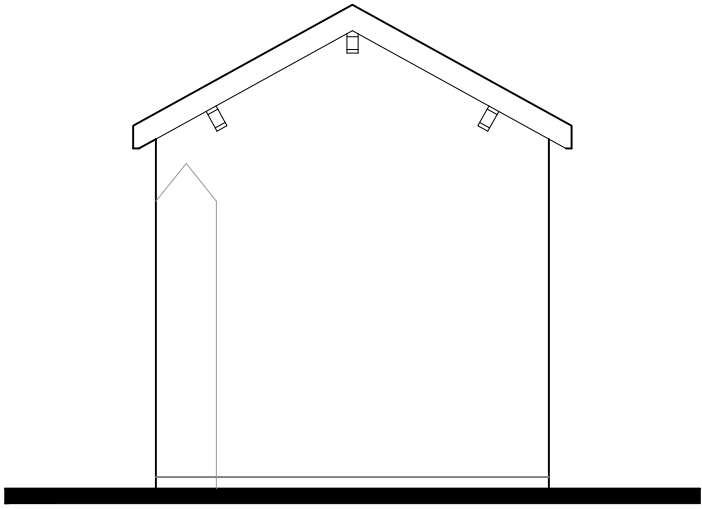


EXISTING SOUTH FACING ELEVATION

SCALE 1:50

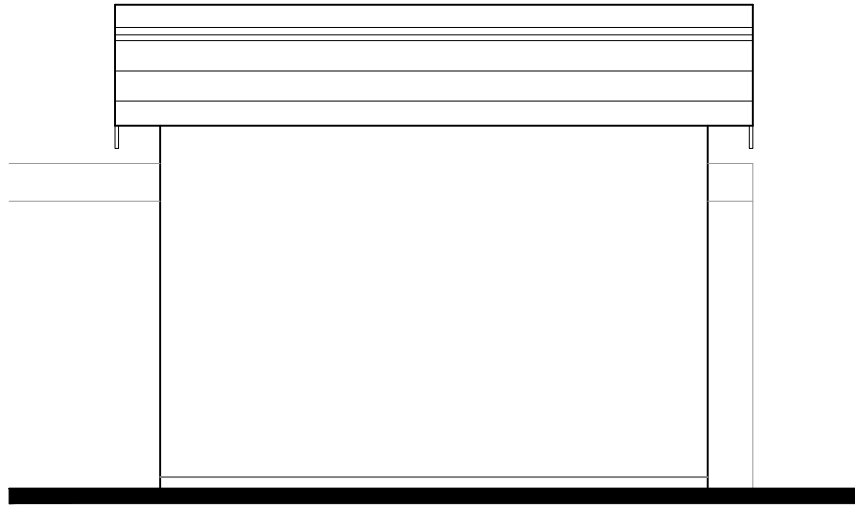


EXISTING EAST FACING ELEVATION

SCALE 1:50

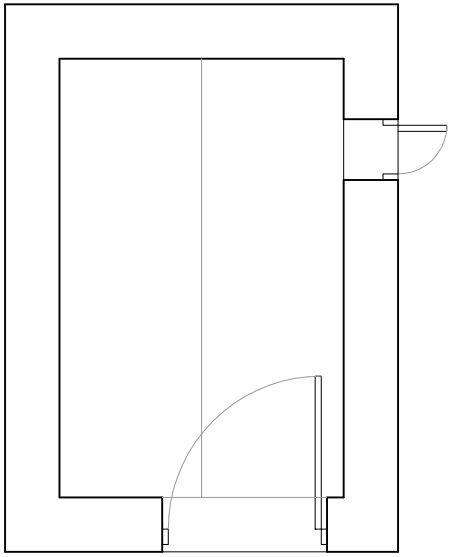

EXISTING PLAN

SCALE 1:50

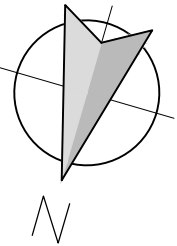

Client  
PRINGLE HOMES

Job Title  
PROPOSED REPAIR AND REFURBISHMENT  
WORKS AT  
CROW TREES FARMHOUSE  
CROW TREES BROW  
CHATBURN  
LANCASHIRE  
BB7 4AA

Drawing Title  
COAL HOUSE:  
EXISTING PLAN AND ELEVATIONS

|                    |                  |             |
|--------------------|------------------|-------------|
| Scale<br>1:50 @ A2 | Date<br>FEB 2025 | Drawn<br>MF |
|--------------------|------------------|-------------|

**spa**  
ARCHITECTS  
SUNDERLAND PEACOCK & ASSOCIATES LTD.

HAZELMER, PIMLICO ROAD, CLITHEROE  
LANCASHIRE, BB7 2AG  
T 01200 423178 F 01200 427328  
E info@sunderlandpeacock.com  
www.sunderlandpeacock.com



7200 - E06