


This drawing is to be read in conjunction with all relevant Architect, consultants' and specialists' drawings and specifications. The Architect is to be notified of any discrepancies before proceeding. Do not scale from this drawing. All dimensions and levels are to be checked on site. This drawing is subject to copyright. All work carried out before Planning and Building Permission has been granted is at the contractor's risk. Unless indicated, this drawing is for information only. Sunderland Peacock and Associates Ltd. accepts no liability for use of this drawing by parties other than the party for whom it was prepared or for purposes other than those for which it was prepared. Do not scale from this drawing. All dimensions to be checked prior to work commencing on site.



**EXISTING REAR NORTH FACING ELEVATION**

SCALE: 1:100

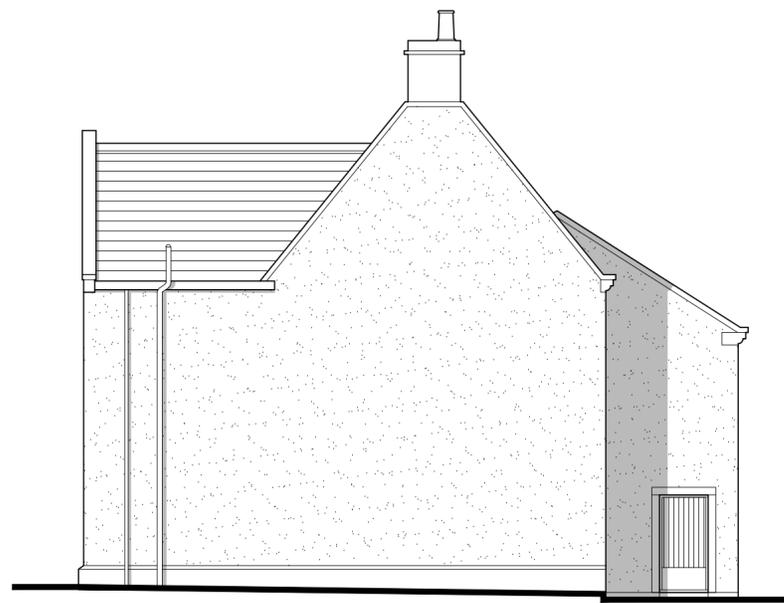

**EXISTING SIDE WEST FACING ELEVATION**

SCALE: 1:100



**EXISTING FRONT SOUTH FACING ELEVATION**

SCALE: 1:100



**EXISTING SIDE EAST FACING ELEVATION**

SCALE: 1:100



Client  
**PRINGLE HOMES**

Job Title  
**PROPOSED REPAIR AND REFURBISHMENT  
WORKS AT  
CROW TREES FARMHOUSE  
CROW TREES BROW  
CHATBURN  
LANCASHIRE  
BB7 4AA**

Drawing Title  
**EXISTING ELEVATIONS**

|                            |                         |                    |
|----------------------------|-------------------------|--------------------|
| Scale<br><b>1:100 @ A2</b> | Date<br><b>FEB 2025</b> | Drawn<br><b>MF</b> |
|----------------------------|-------------------------|--------------------|

**spa**  
ARCHITECTS  
**SUNDERLAND PEACOCK & ASSOCIATES LTD.**

SUNDERLAND PEACOCK & ASSOCIATES LTD.  
HAZELMERE, PIMLICO ROAD, CLITHEROE  
LANCASHIRE, BB7 2AG  
T 01200 423178 F 01200 427328  
E info@sunderlandpeacock.com  
www.sunderlandpeacock.com



**7200 - E04**