



This drawing is to be used in conjunction with all relevant Architect, consultants' and Specialists' drawings and specifications. The Architect is to be notified of any discrepancies before proceeding. Do not scale from this drawing. All dimensions and levels are to be checked on site. This drawing is subject to copyright. All work carried out before Planning and Building Permission has been granted is at the contractor/client's risk.

Unless indicated, this drawing is for information only. Sunderland Peacock and Associates Ltd. accepts no liability for use of this drawing by parties other than the party for whom it was prepared or for purposes other than those for which it was prepared. Do not scale from this drawing. All dimensions to be checked prior to work commencing on site.

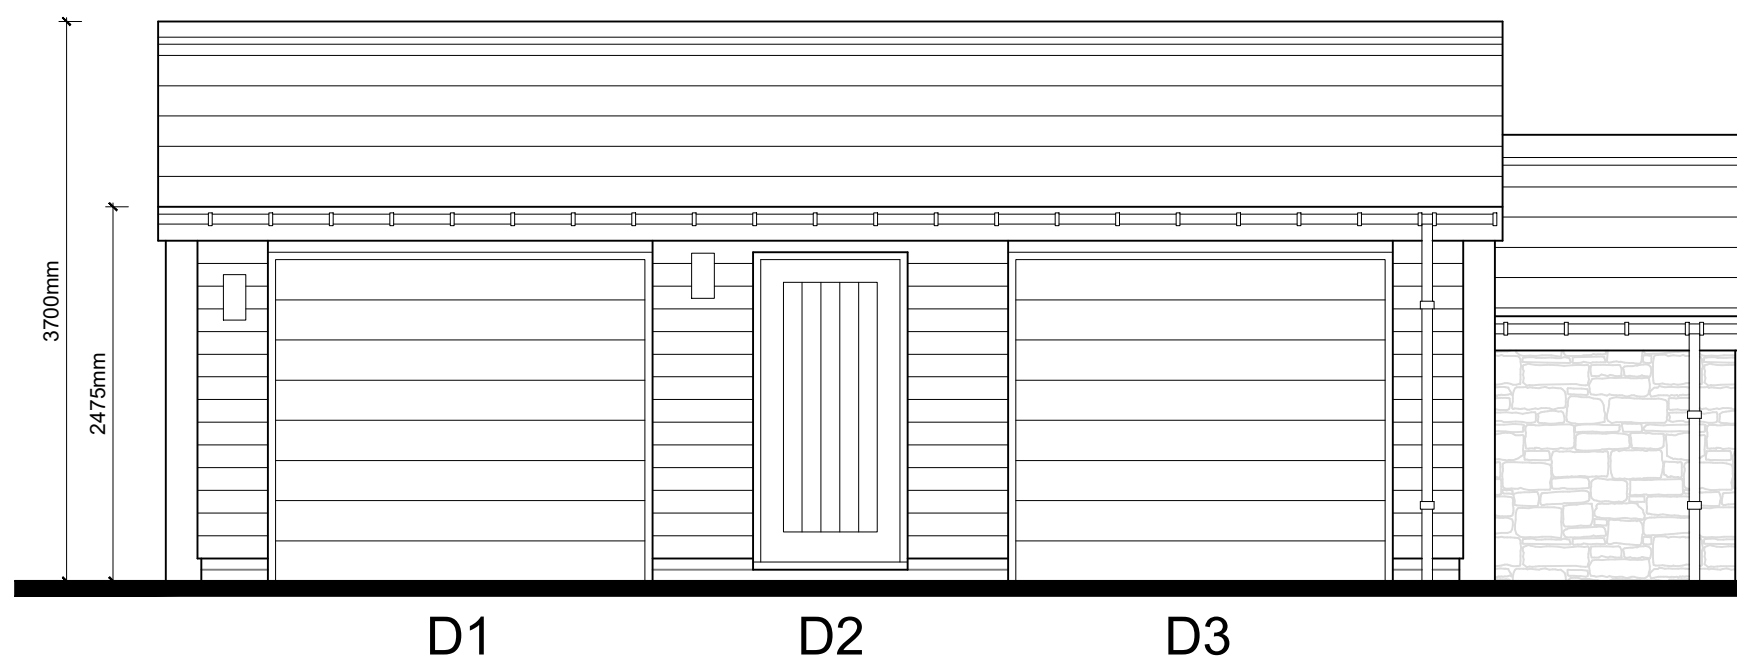

PROPOSED NORTH FACING ELEVATION

SCALE 1:50

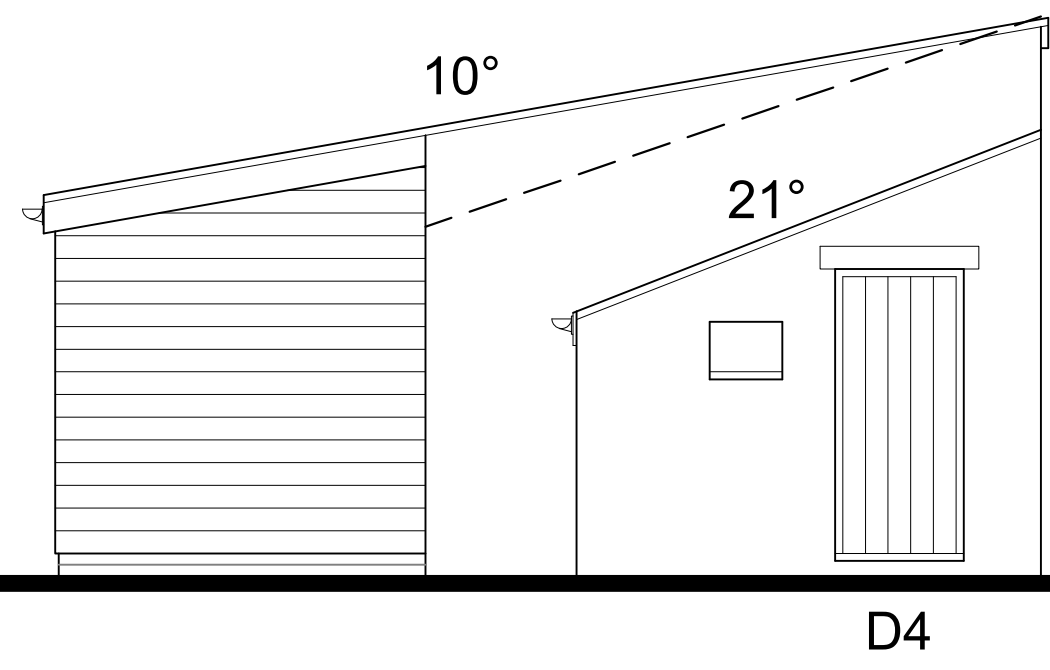


PROPOSED NORTH FACING ELEVATION

SCALE 1:50





PROPOSED NORTH FACING ELEVATION

SCALE 1:50

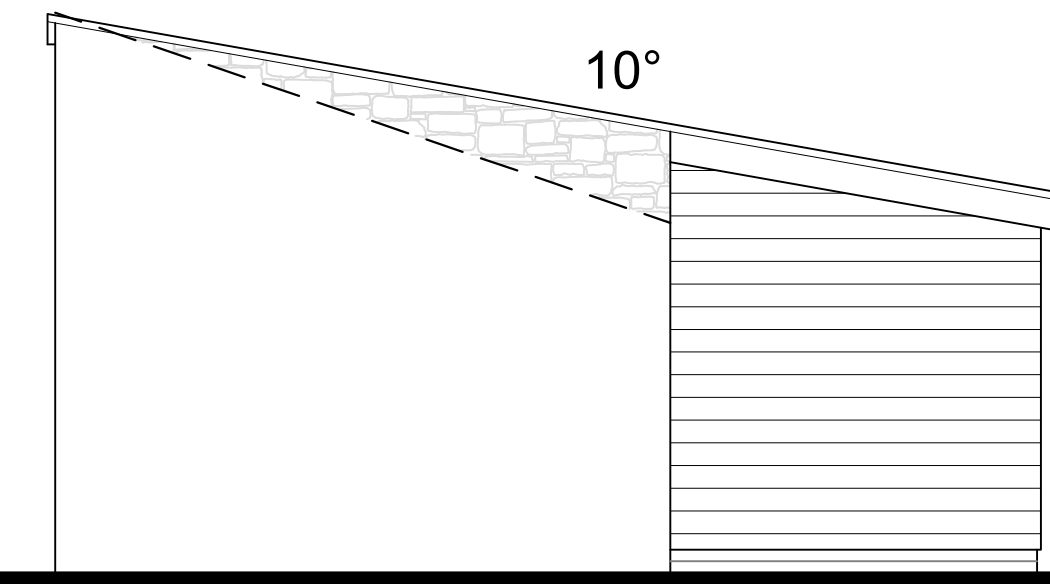


PROPOSED NORTH FACING ELEVATION

SCALE 1:50

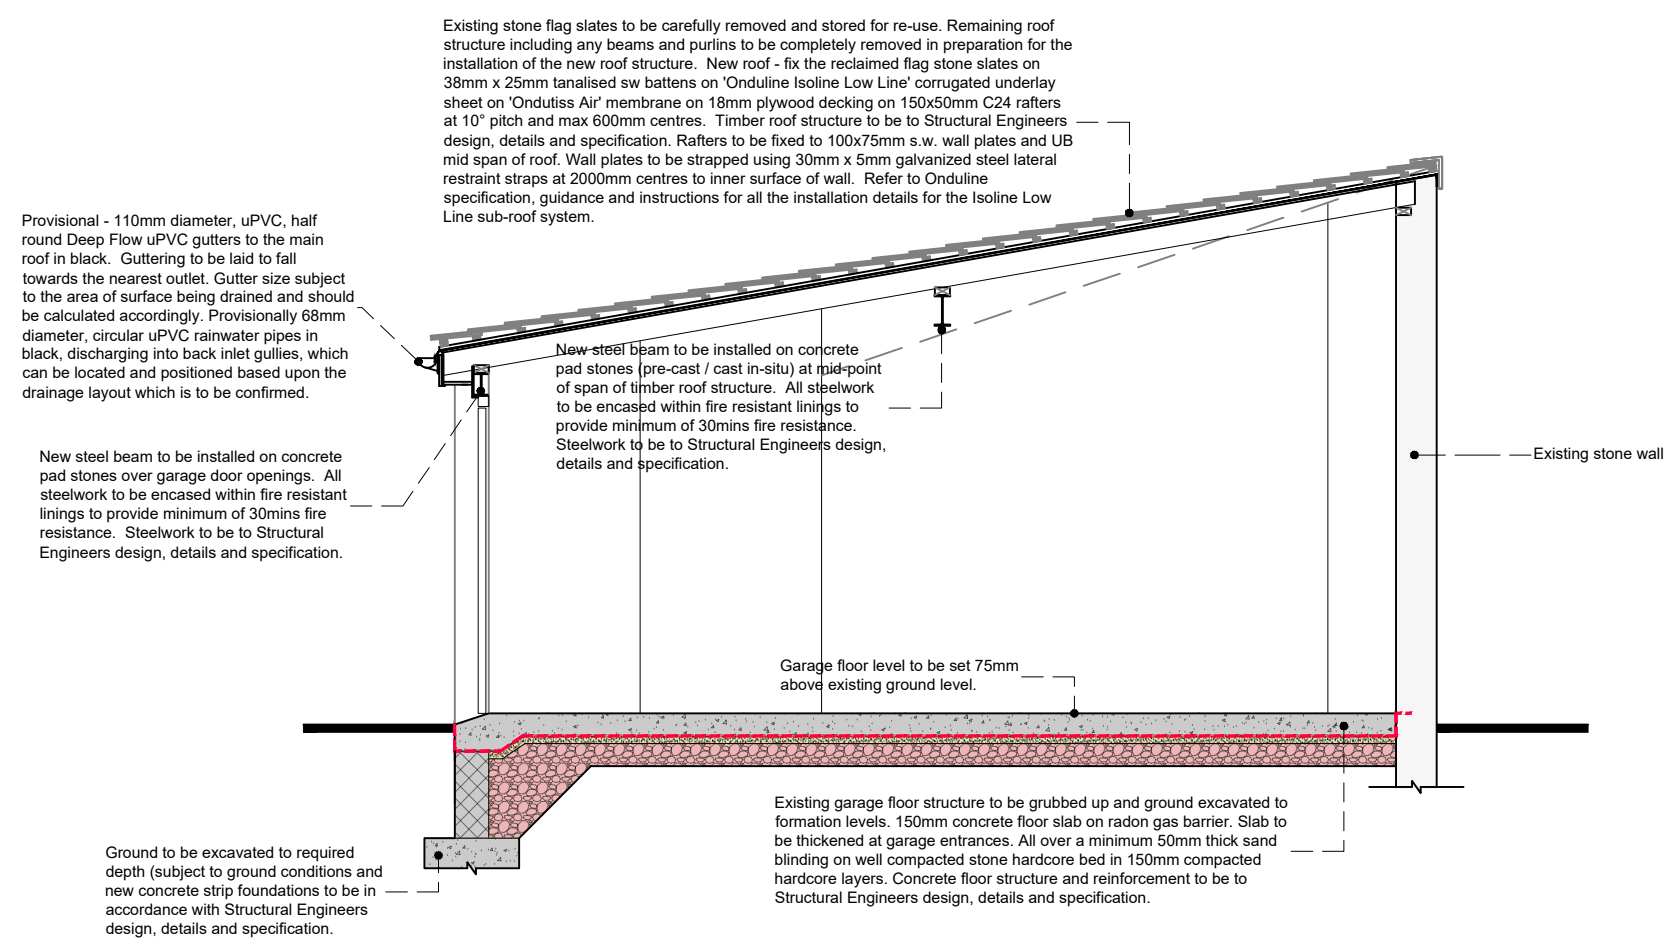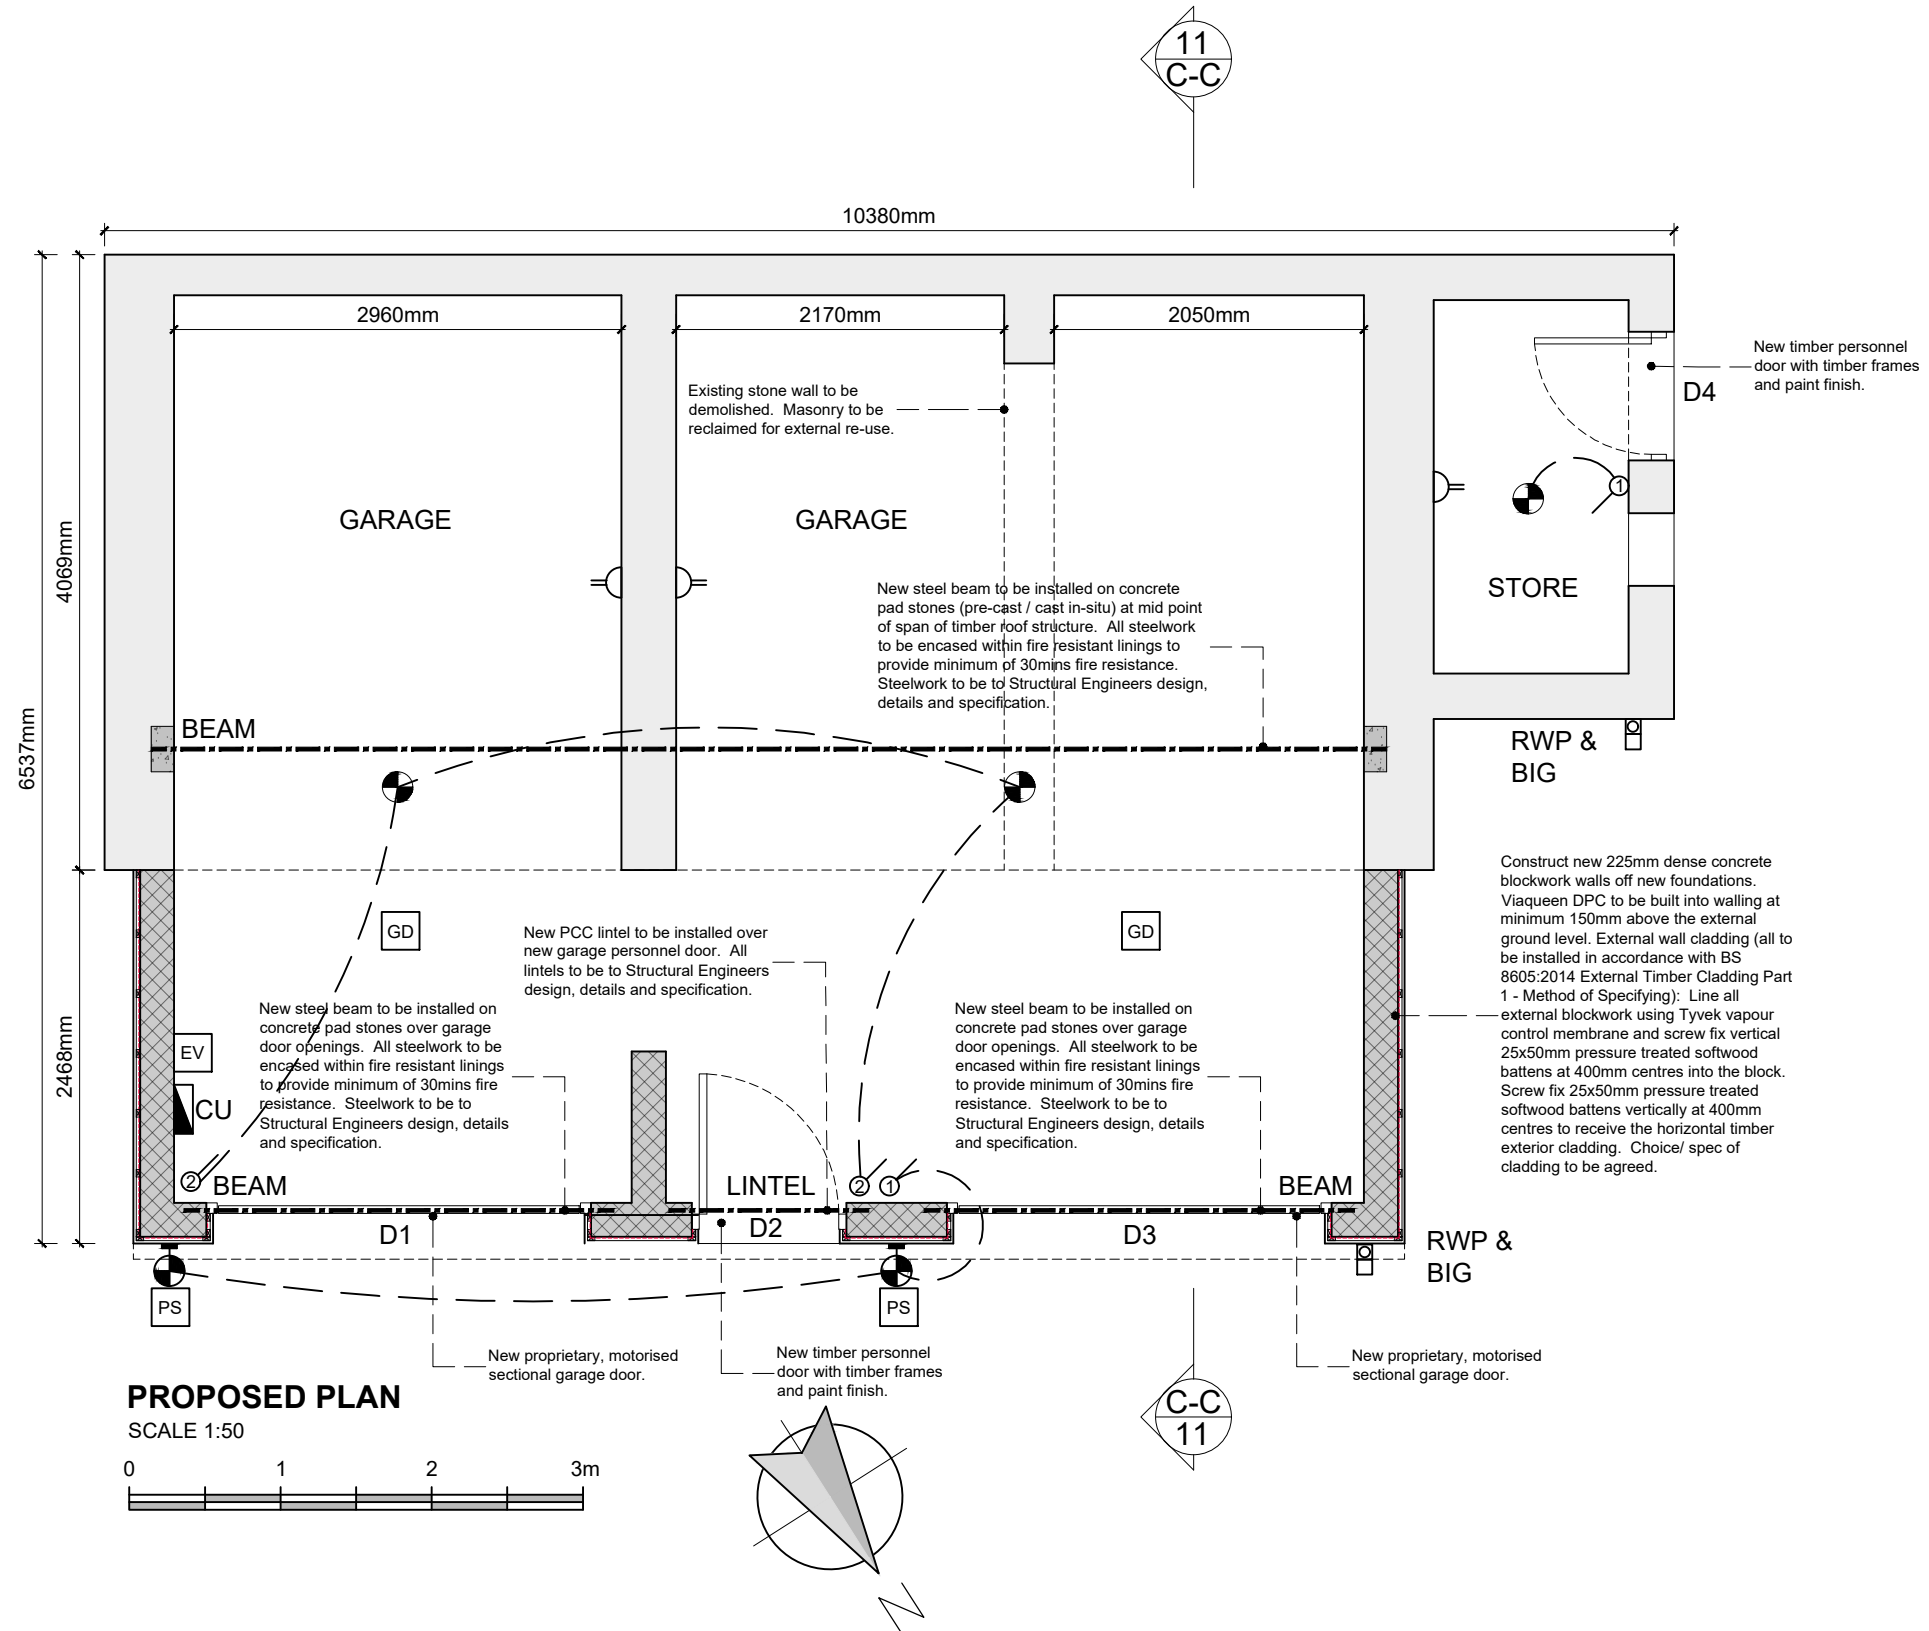

PROPOSED SECTION C-C-

SCALE 1:50

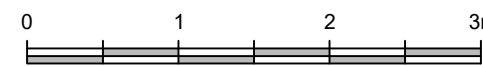

B	MF	AMENDED FOLLOWING CLIENT COMMENTS	APRIL 2025
A	MF	GENERAL AMENDMENTS	APRIL 2025
no.	by	revision	date

Client _____

PRINGLE HOMES

Job Title

PROPOSED REPAIR AND REFURBISHMENT
WORKS AT
CROW TREES FARMHOUSE
CROW TREES BROW
CHATBURN
LANCASHIRE
BB7 4AA

Drawing Title

CART SHED
PROPOSED PLAN AND ELEVATIONS

Scale	Date	Drawn
1:50 @ A1	FEB 2025	MF

spa
ARCHITECTS

SUNDERLAND PEACOCK

SUNDERLAND PEACOCK & ASSOCIATES LTD.
HAZELMERE, PIMLICO ROAD, CLITHEROE
LANCASHIRE, BB7 2AG
T 01200 423178 F 01200 427328
E info@sunderlandpeacock.com
www.sunderlandpeacock.com



7200 -P11 B