
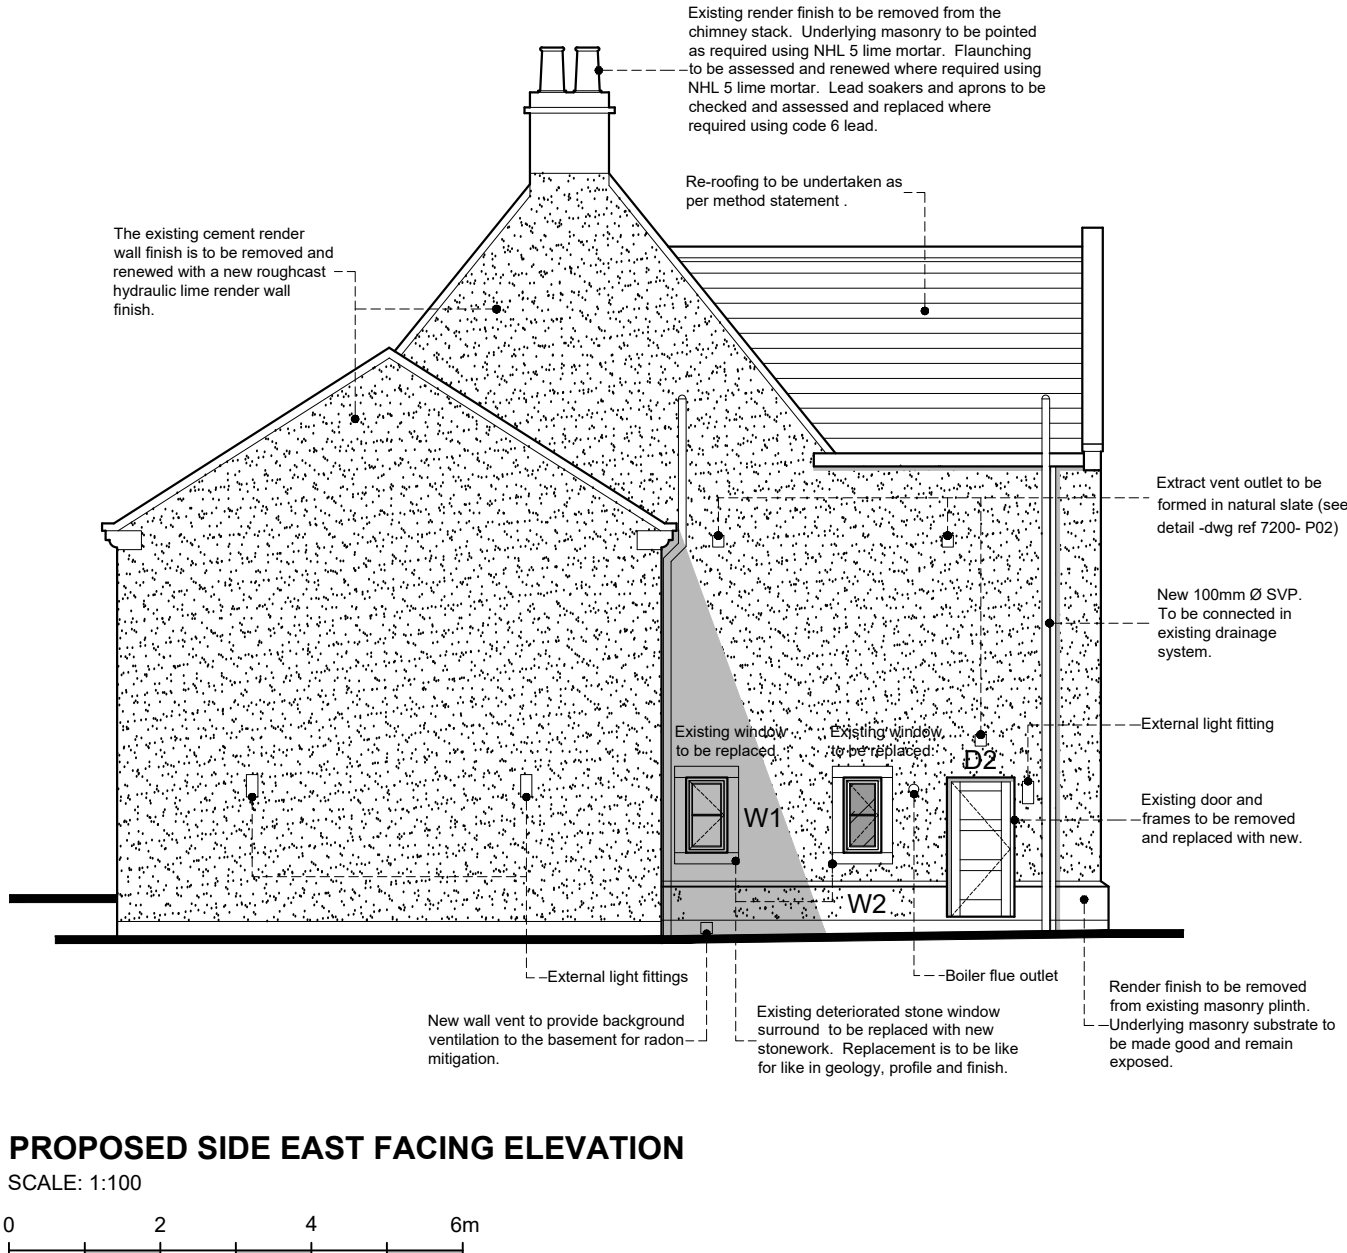
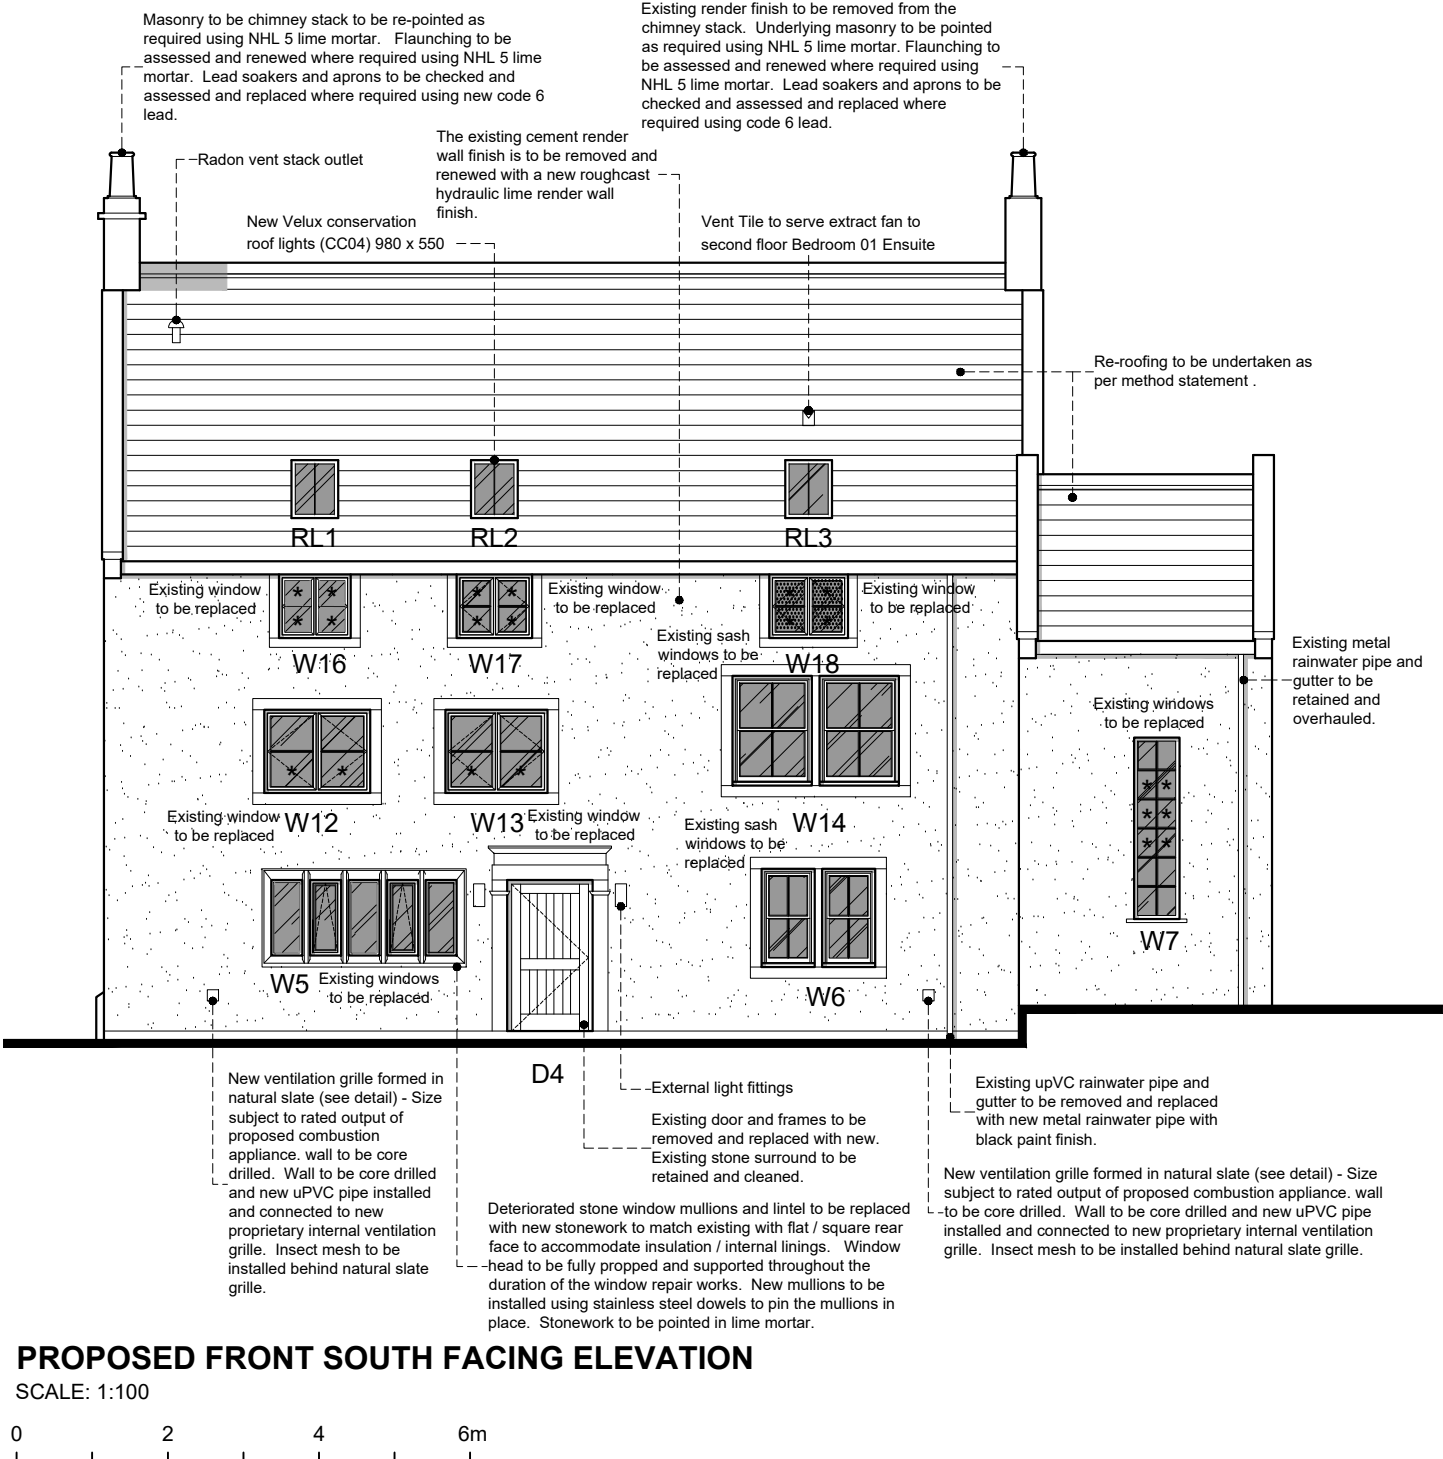
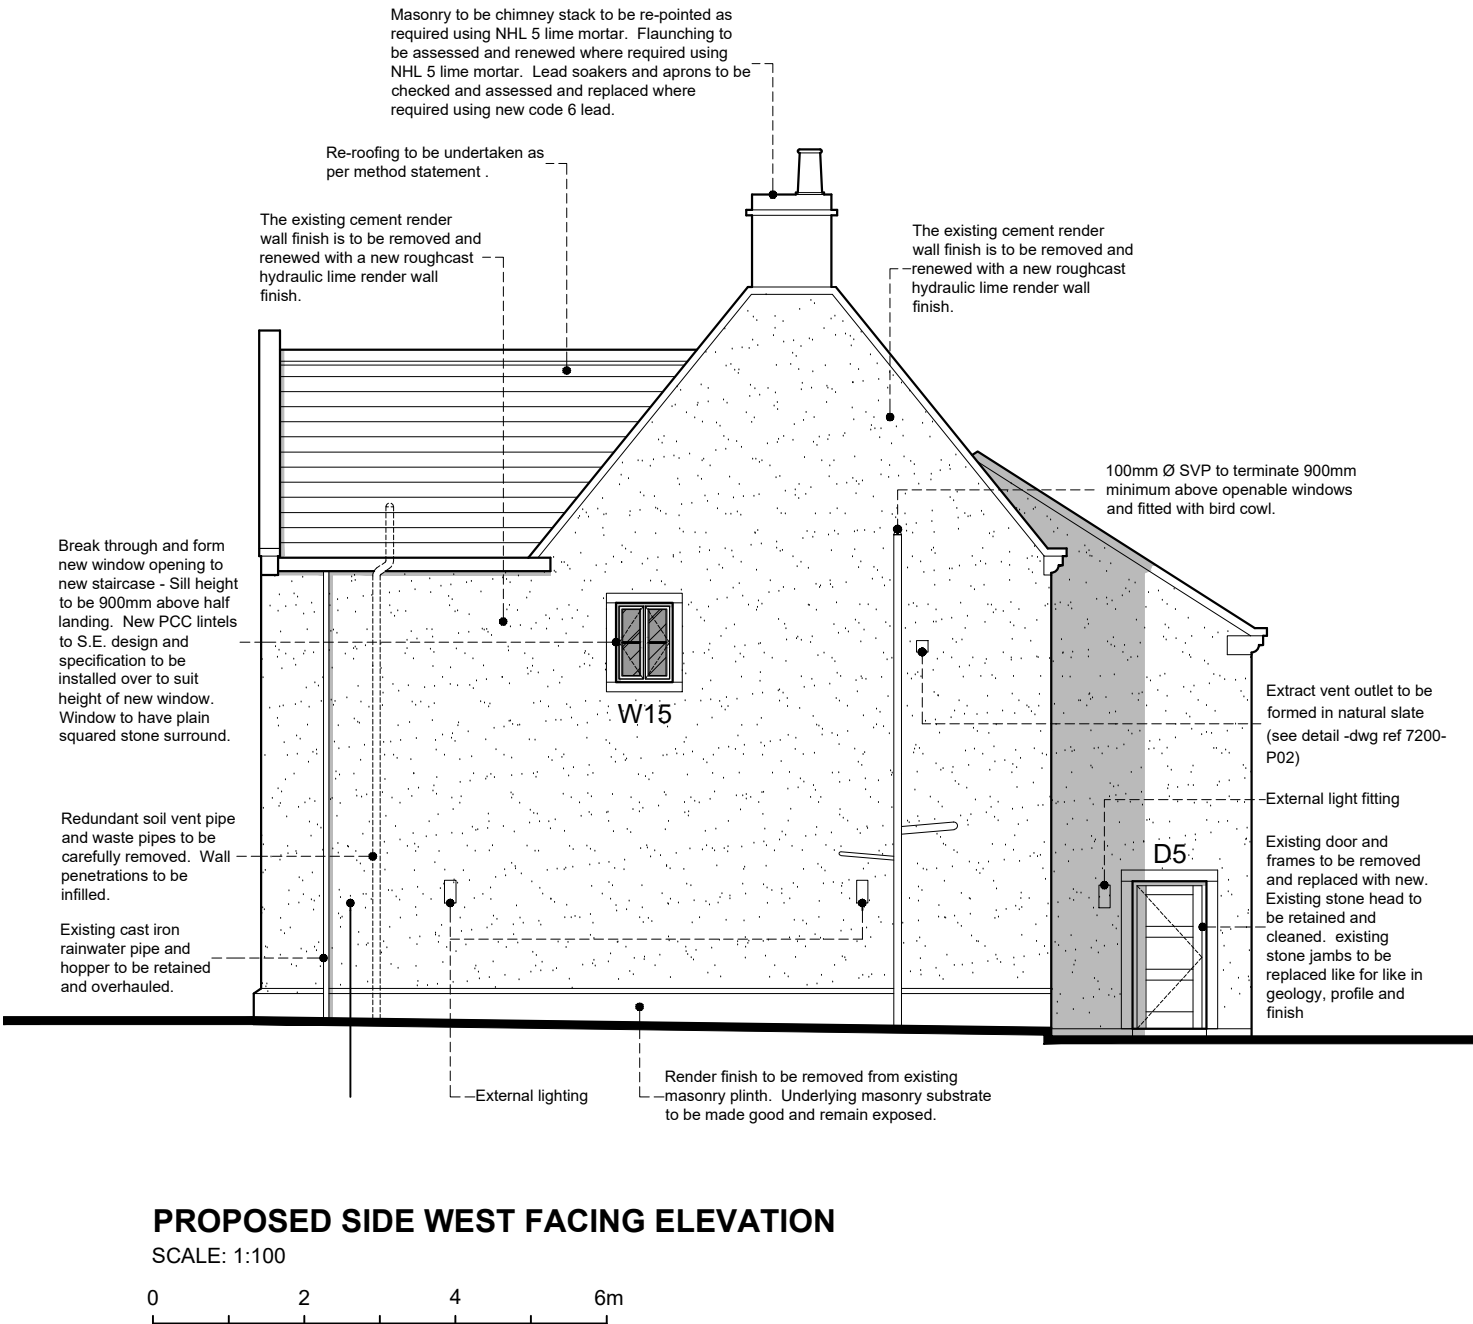


This drawing is to be used in conjunction with all relevant Architect, consultants' and specialists' drawings and specifications. The Architect is to be notified of any discrepancies before proceeding. Do not scale from this drawing. All dimensions and levels are to be checked on site. This drawing is subject to copyright. All work carried out before Planning and Building Permission has been granted is at the contractor/clients risk. Unless indicated, this drawing is for information only. Sunderland Peacock and Associates Ltd. accepts no liability for use of this drawing by parties other than the party for whom it was prepared or for purposes other than those for which it was prepared. Do not scale from this drawing. All dimensions to be checked prior to work commencing on site.

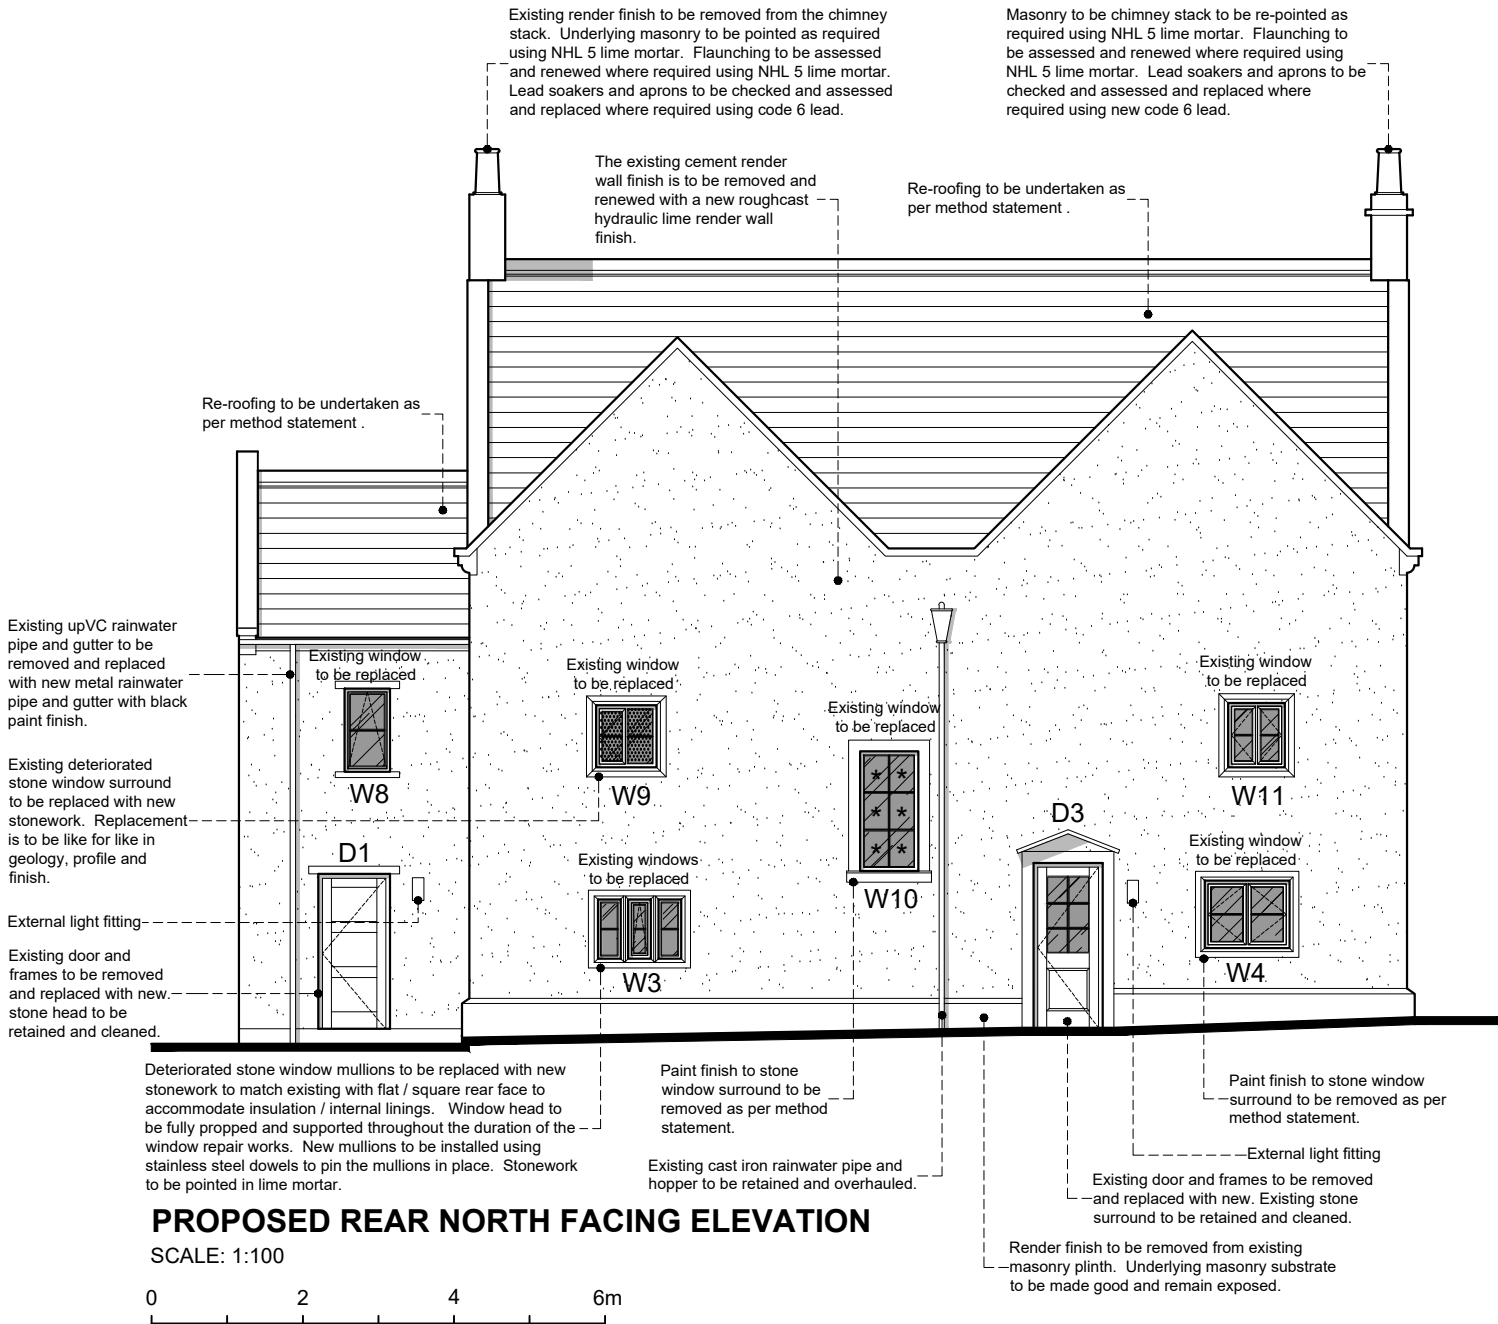

C	MF	AMENDED FOLLOWING CLIENT COMMENTS	MAY 2025
B	MF	AMENDED FOLLOWING CLIENT COMMENTS	APRIL 2025
A	MF	GENERAL AMENDMENTS	APRIL 2025
no.	by	revision	date

Client

PRINGLE HOMES

Job Title

PROPOSED REPAIR AND REFURBISHMENT
WORKS AT
CROW TREES FARMHOUSE
CROW TREES BROW
CHATBURN
LANCASHIRE
BB7 4AA

Drawing Title
PROPOSED ELEVATIONS

Scale 1:100 @ A2	Date FEB 2025	Drawn MF
---------------------	------------------	-------------

spa
SUNDERLAND PEACOCK ARCHITECTS

SUNDERLAND PEACOCK & ASSOCIATES LTD.
HAZELMERE, PIMICO ROAD, CLITHEROE
LANCASHIRE, BB7 2AG
T 01200 423178 F 01200 427328
E info@sunderlandpeacock.com
W www.sunderlandpeacock.com



7200 - P04 C