




Window Ref: W1  
Scale 1:20

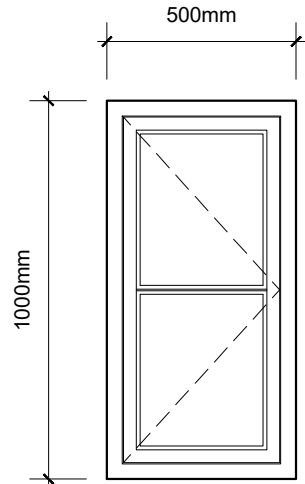


Window Ref: W2  
Scale 1:20

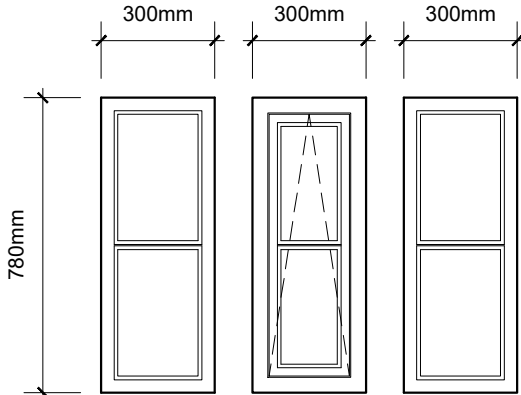


Window Ref: W3  
Scale 1:20

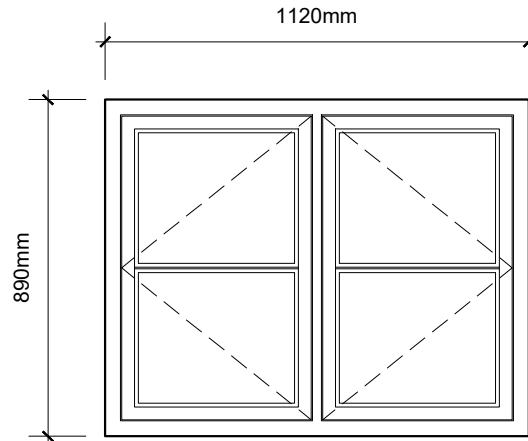


Window Ref: W4  
Scale 1:20

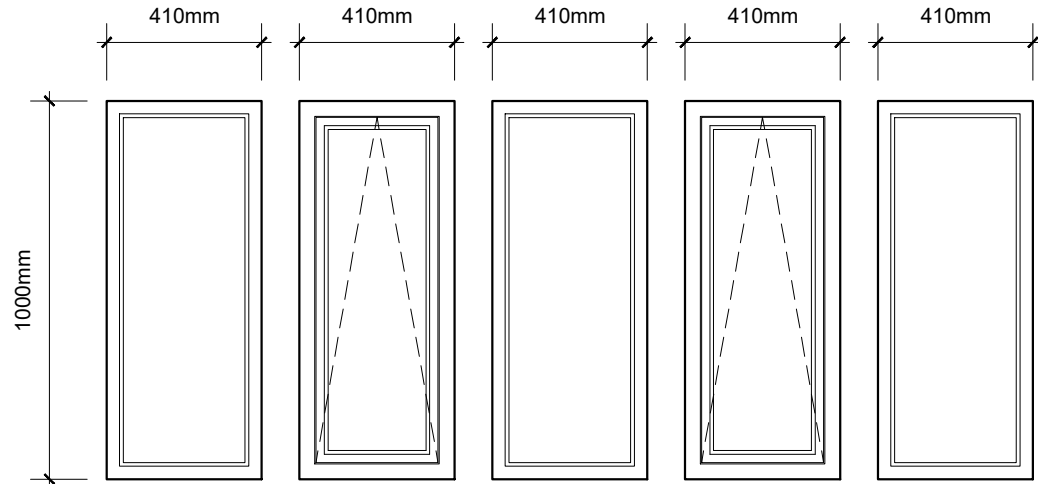


Window Ref: W5  
Scale 1:20

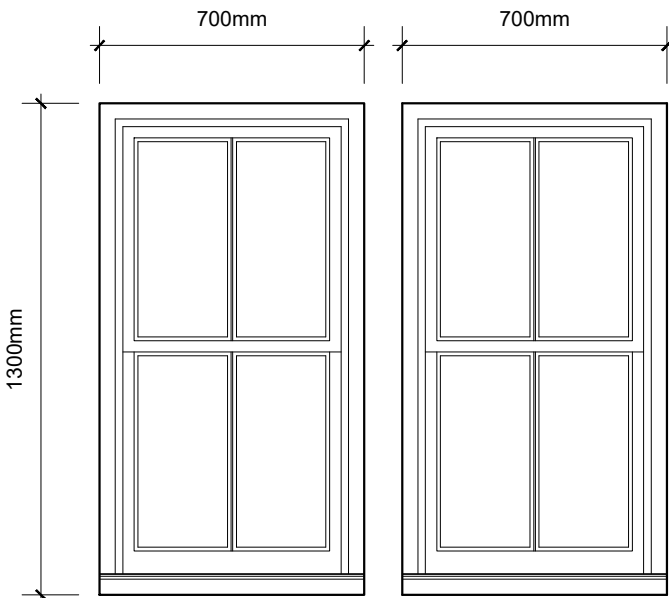


Window Ref: W6  
Scale 1:20

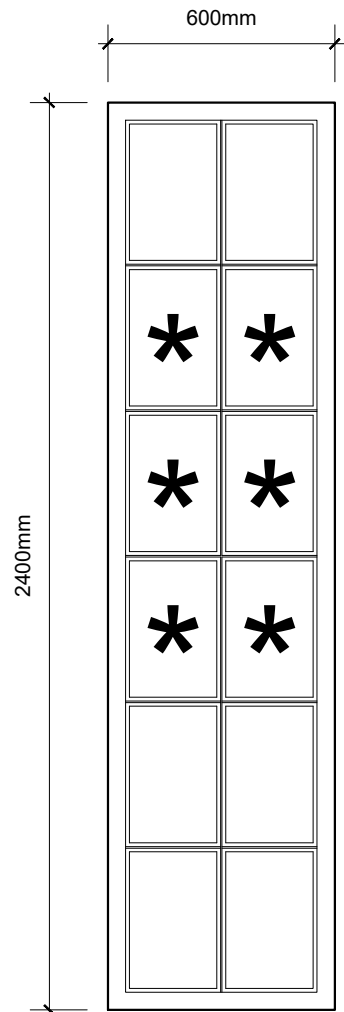


Window Ref: W7  
Scale 1:20

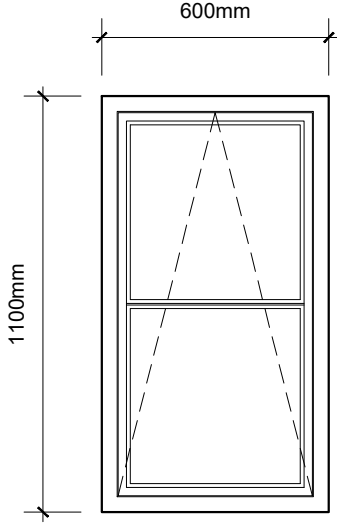


Window Ref: W8  
Scale 1:20

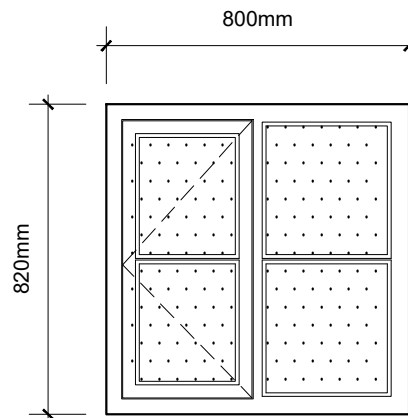


Window Ref: W9  
Scale 1:20

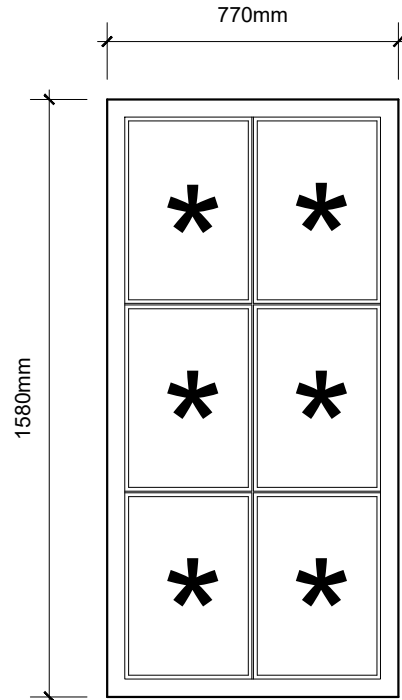


Window Ref: W10  
Scale 1:20

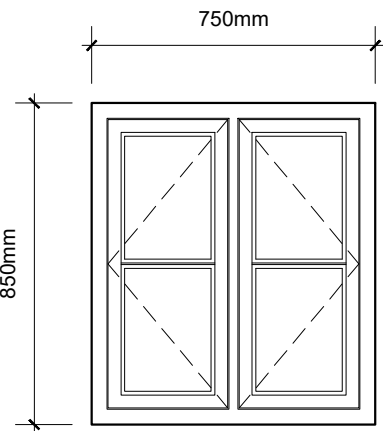


Window Ref: W11  
Scale 1:20

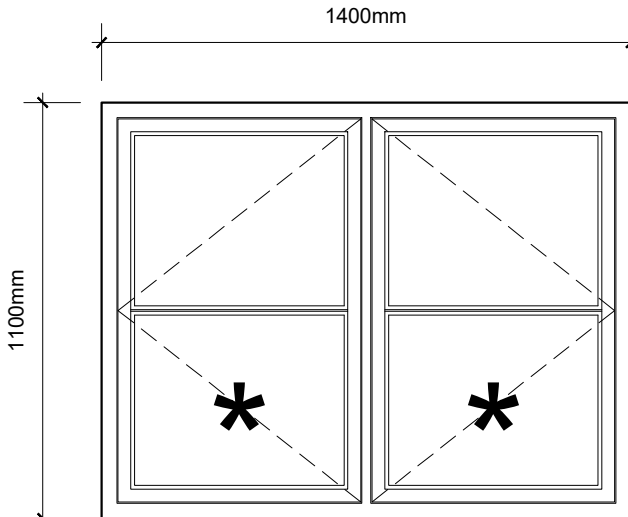


Window Ref: W12  
Scale 1:20

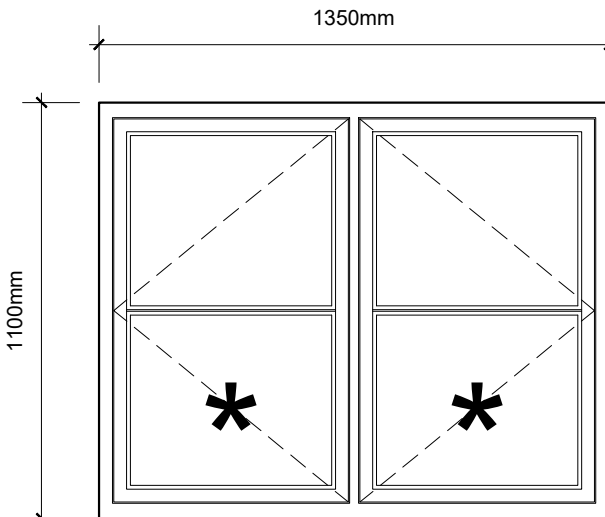


Window Ref: W13  
Scale 1:20

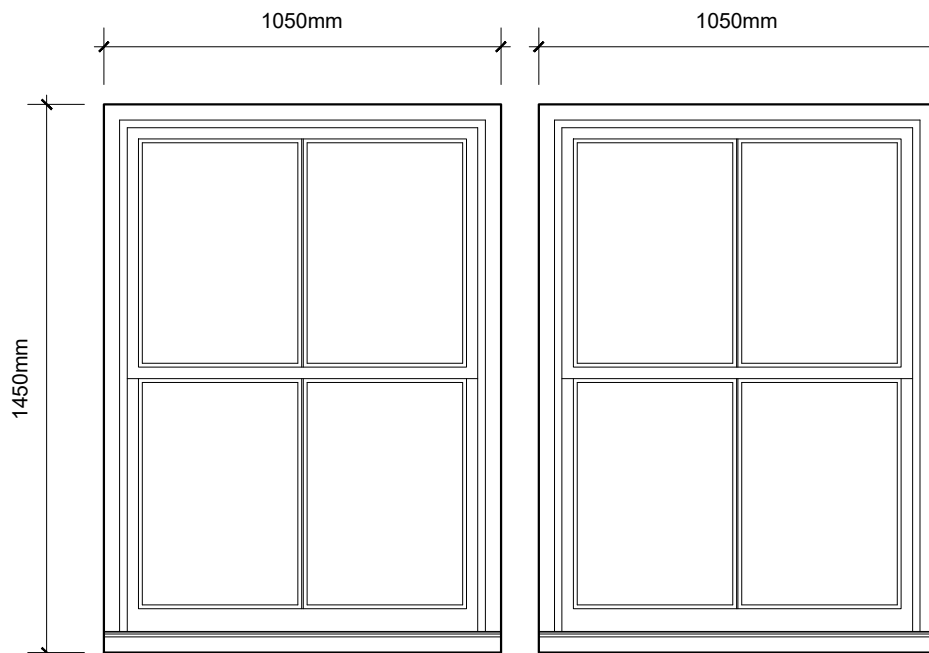


Window Ref: W14  
Scale 1:20

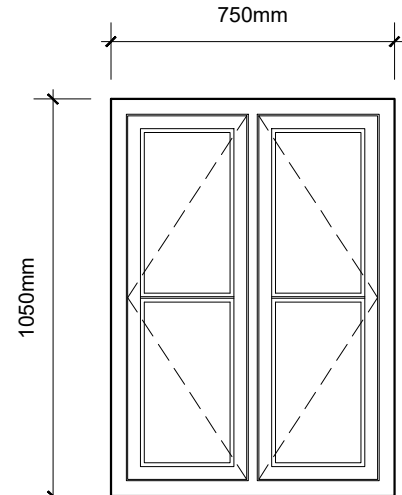


Window Ref: W15  
Scale 1:20

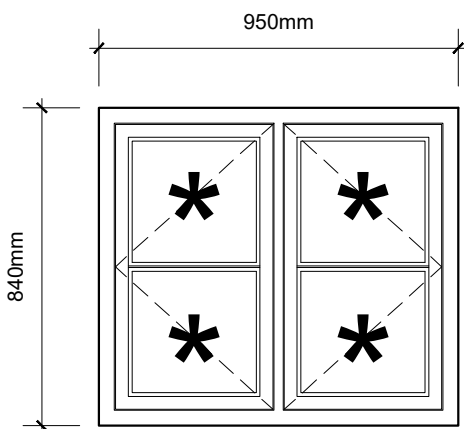

Window Ref: W16  
Scale 1:20

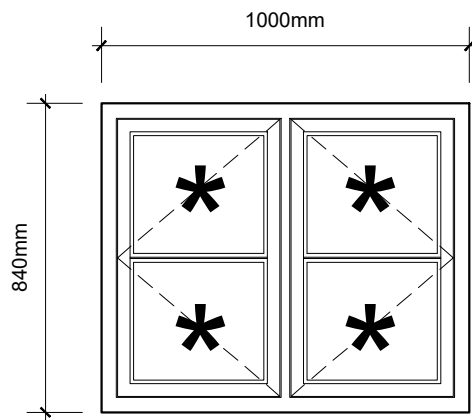

Window Ref: W17  
Scale 1:20

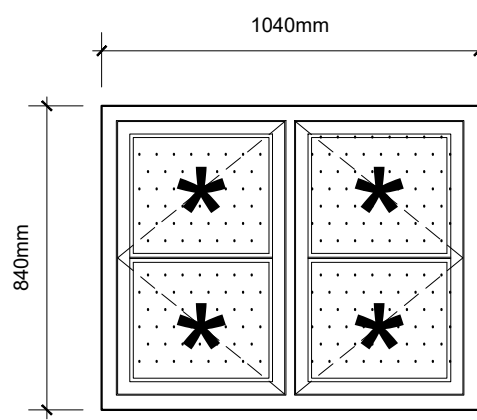


Window Ref: W18  
Scale 1:20

#### Notes:

All window and door openings are structural openings, refer to elevations for details and dimensions shown are approximate only have been taken from the measured survey (by others). All masonry / structural opening dimensions to be fully measured on site by principal contractor / manufacturer prior to manufacture of windows and doors. The individual requirement for toughened safety glass to each window to be confirmed as part of detailed site measurements by the principal contractor / window manufacturer prior to ordering.

Denotes need for toughened safety glass.This is to be fully assessed and confirmed for all new windows and doors as part of a full site survey undertaken by the Principal Contractor / window manufacturer.

Denotes need for privacy / opaque glazing.This is to be fully assessed and confirmed for all new windows and doors as part of a full site survey undertaken by the Principal Contractor / window manufacturer.

 

RAL 7006 Beige Grey

A	MF	GENERAL AMENDMENTS	APRIL 2025
no.	by	revision	date
Client PRINGLE HOMES			
Job Title PROPOSED REPAIR AND REFURBISHMENT WORKS AT CROW TREES FARMHOUSE CROW TREES BROW CHATBURN LANCASHIRE BB7 4AA			
Drawing Title PROPOSED WINDOW SCHEDULE AND DETAILS			
Scale Various @ A1			
Date MAR 2025		Drawn MF	

spa  
ARCHITECTS

SUNDERLAND PEACOCK & ASSOCIATES LTD.  
HAZELMERE, PIMALICO ROAD, CLITHEROE  
LANCASHIRE, BB7 2AG  
T 01200 423178 F 01200 427328  
E info@sunderlandpeacock.com  
www.sunderlandpeacock.com



7200 - P07 A