


This drawing is to be read in conjunction with all relevant Architect, consultants' and specialists' drawings and specifications. The Architect is to be notified of any discrepancies before proceeding. Do not scale from this drawing. All dimensions and levels are to be checked on site. This drawing is subject to copyright. All work carried out before Planning and Building Permission has been granted is at the contractor/clients risk.

Unless indicated, this drawing is for information only. Sunderland Peacock and Associates Ltd. accepts no liability for use of this drawing by parties other than the party for whom it was prepared or for purposes other than those for which it was prepared. Do not scale from this drawing. All dimensions to be checked prior to work commencing on site.

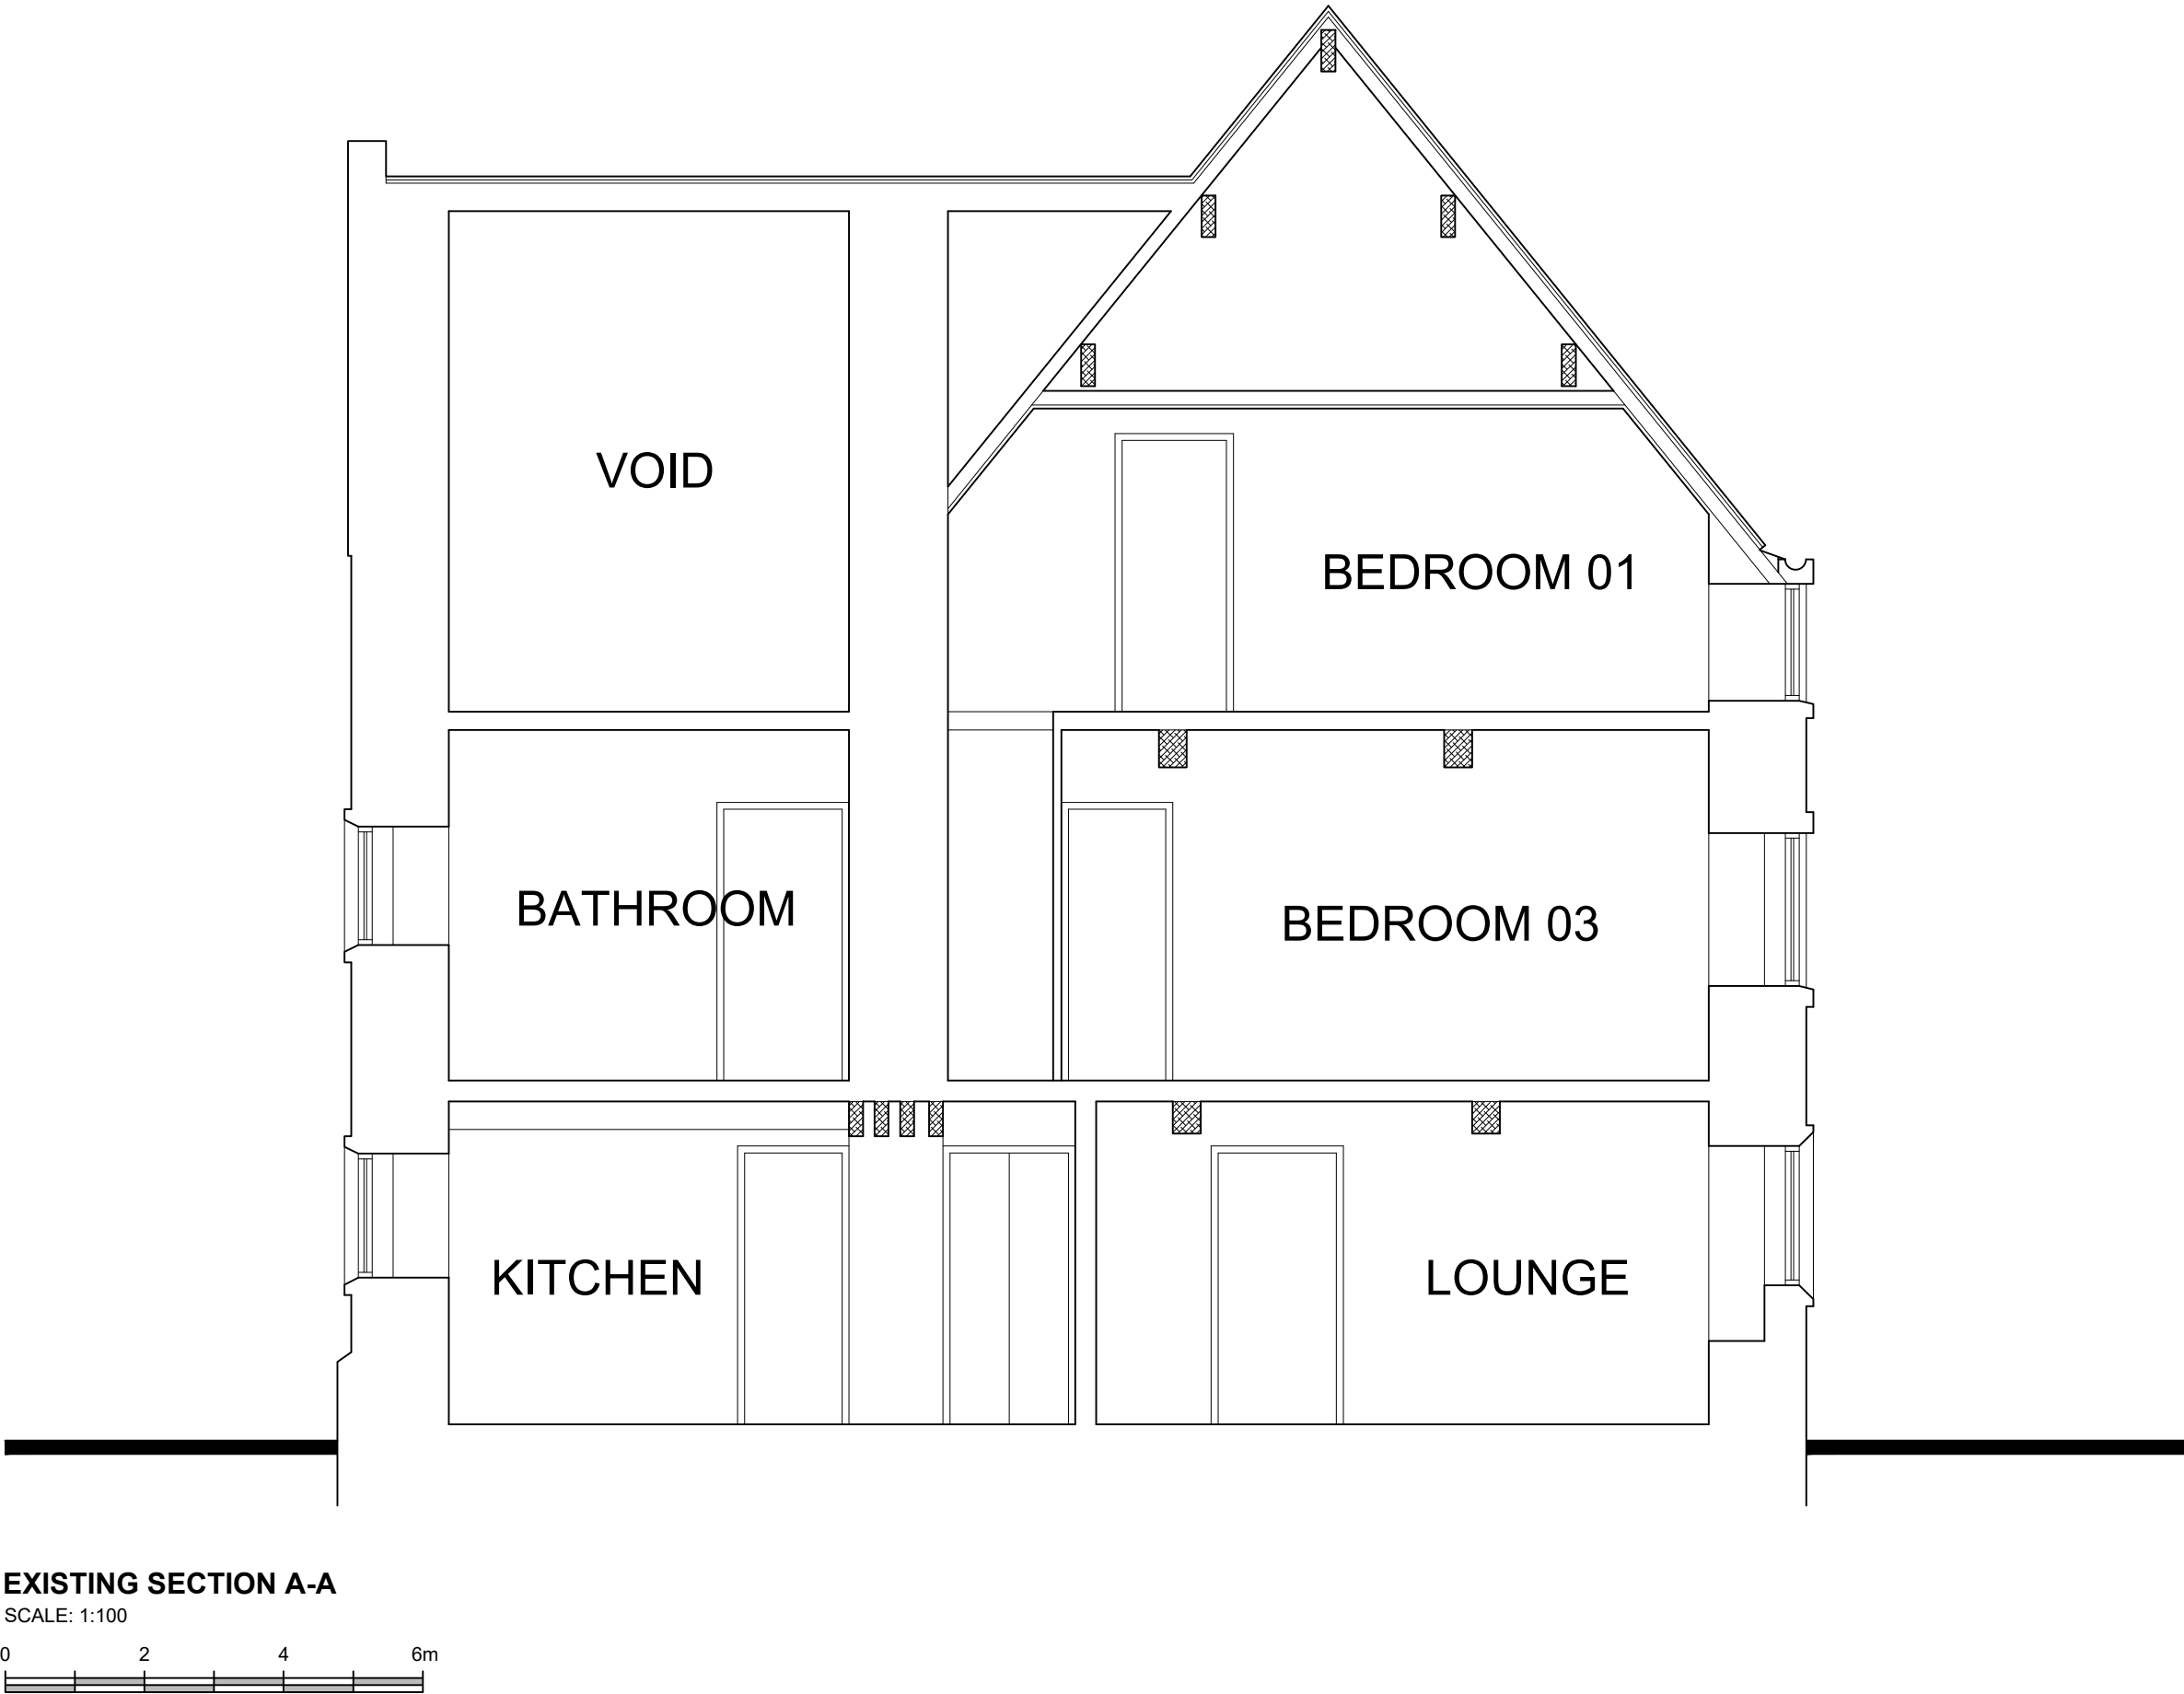

Client		
PRINGLE HOMES		
Job Title		
PROPOSED REPAIR AND REFURBISHMENT WORKS AT CROW TREES FARMHOUSE CROW TREES BROW CHATBURN LANCASHIRE BB7 4AA		
Drawing Title		
EXISTING SECTION A-A		
Scale	Date	Drawn
1:50 @ A2	FEB 2025	MF

  
ARCHITECTS

**SUNDERLAND PEACOCK**  
SUNDERLAND PEACOCK & ASSOCIATES LTD.  
HAZELMERE, PIMLICO ROAD, CLITHEROE  
LANCASHIRE, BB7 2AG  
T 01200 423178 F 01200 427328  
E info@sunderlandpeacock.com  
www.sunderlandpeacock.com



7200 - E05