



Please note that the external alterations shown in the drawing package have been carried out under Part 7, Class H GPDO rights.

NOTES
THIS DRAWING IS TO BE READ IN CONJUNCTION WITH ALL OTHER DRAWINGS FOR THIS PROJECT. ALL LEVELS AND DIMENSIONS ARE TO BE CHECKED ON SITE BY THE CONTRACTOR, PRIOR TO PLACING ORDERS OR COMMENCING ANY OF THE RELEVANT WORKS. ALL DIMENSIONS ARE IN MILLIMETRES UNLESS STATED OTHERWISE. ANY DISCREPANCIES BETWEEN THE INFORMATION SHOWN ON THE PLAN AND THAT FOUND ON SITE ARE TO BE REPORTED TO THE DESIGNER IMMEDIATELY.

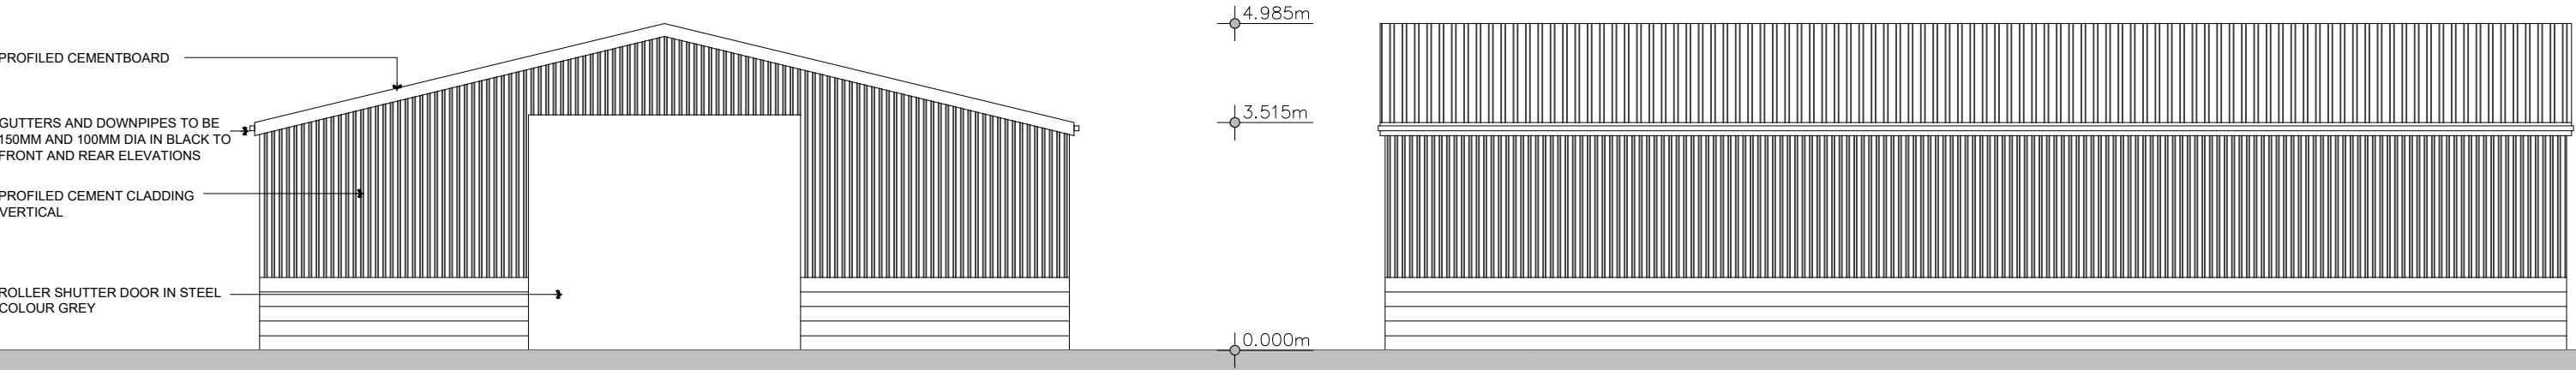

SOUTH WEST

SOUTH EAST

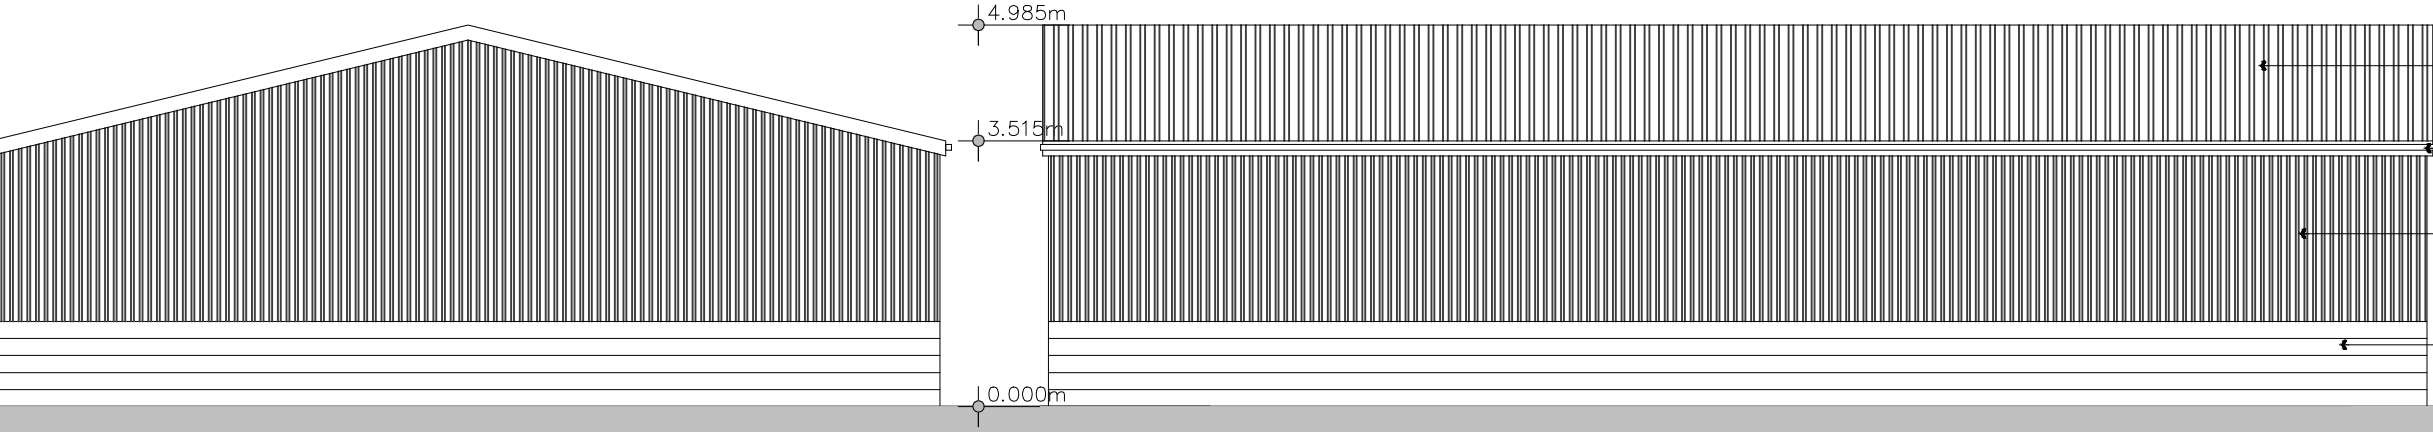

NORTH EAST

NORTH WEST

Rev.	Date	Description
------	------	-------------

A.L.H. Design Services
Barley Cottage, Brewery Street, Longridge, Lancs
PR3 3NB, Tel & Fax : (01772) 785719

Client

Mr R Brown,
Manor House Commercials Ltd
Bluebell Cottage,
Dutton,
Lancs, PR3 2YT

Job/Scheme Title

CHANGE OF USE OF WORKSHOP
AT HOTHERSALL LANE ENDS
FARM, HOTHERSALL LANE

Drawing Title

EXISTING WORKSHOP
ELEVATIONS

Job/Scheme Number		Drawing Number	
0 7 6 3 / 9 3		Drawing No 0 4	
Scale	Date	Drafter	Checked
1 / 100	Mar 25	a.t.l-h.	