


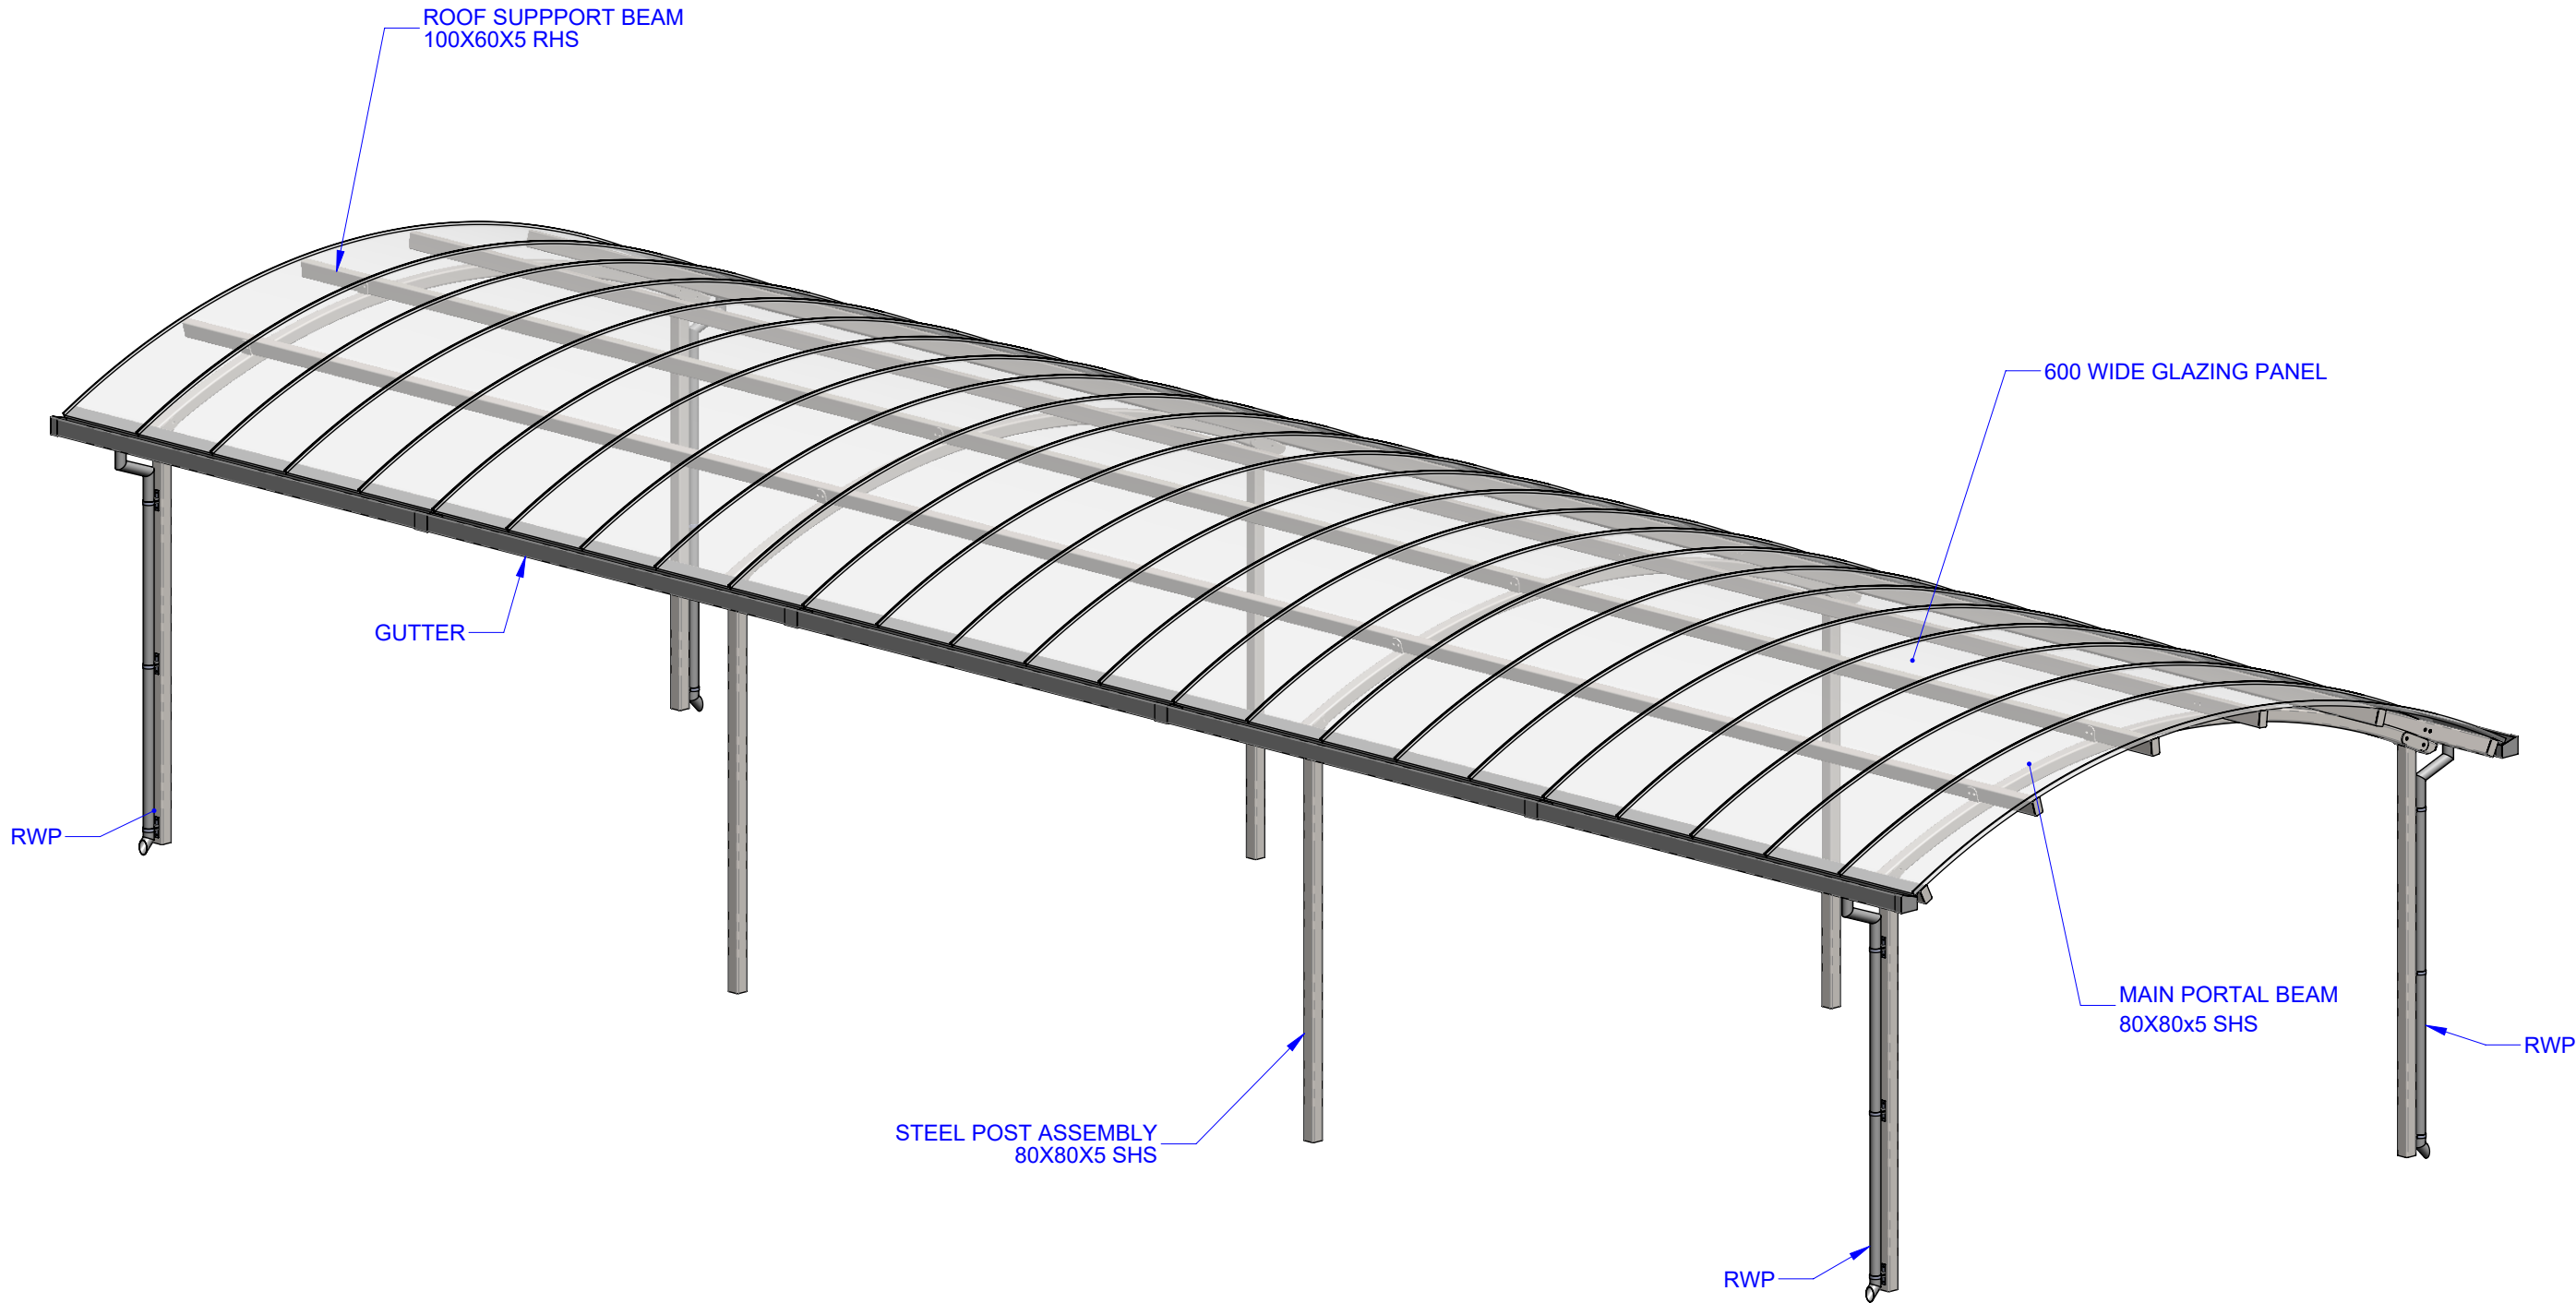


General Notes:
All Dimensions in mm - Do not scale from drawing - If in doubt ASK!
This drawing is not to be used for set out without specific instructions from A & S.
All foundations are indicative only and will depend on site conditions.
Datum is normally inside floor level but this should be checked.

NOT TO BE USED FOR SET OUT OR INSTALLATION

Project St Augustine's - AL FRESCO 1			
Date Issued	11/12/2024	Drawn By	RJ
Ch'd By	RP		
Drg No.	AUG2867-ALF1-001A	Issue.	A1
Scale	NTS		



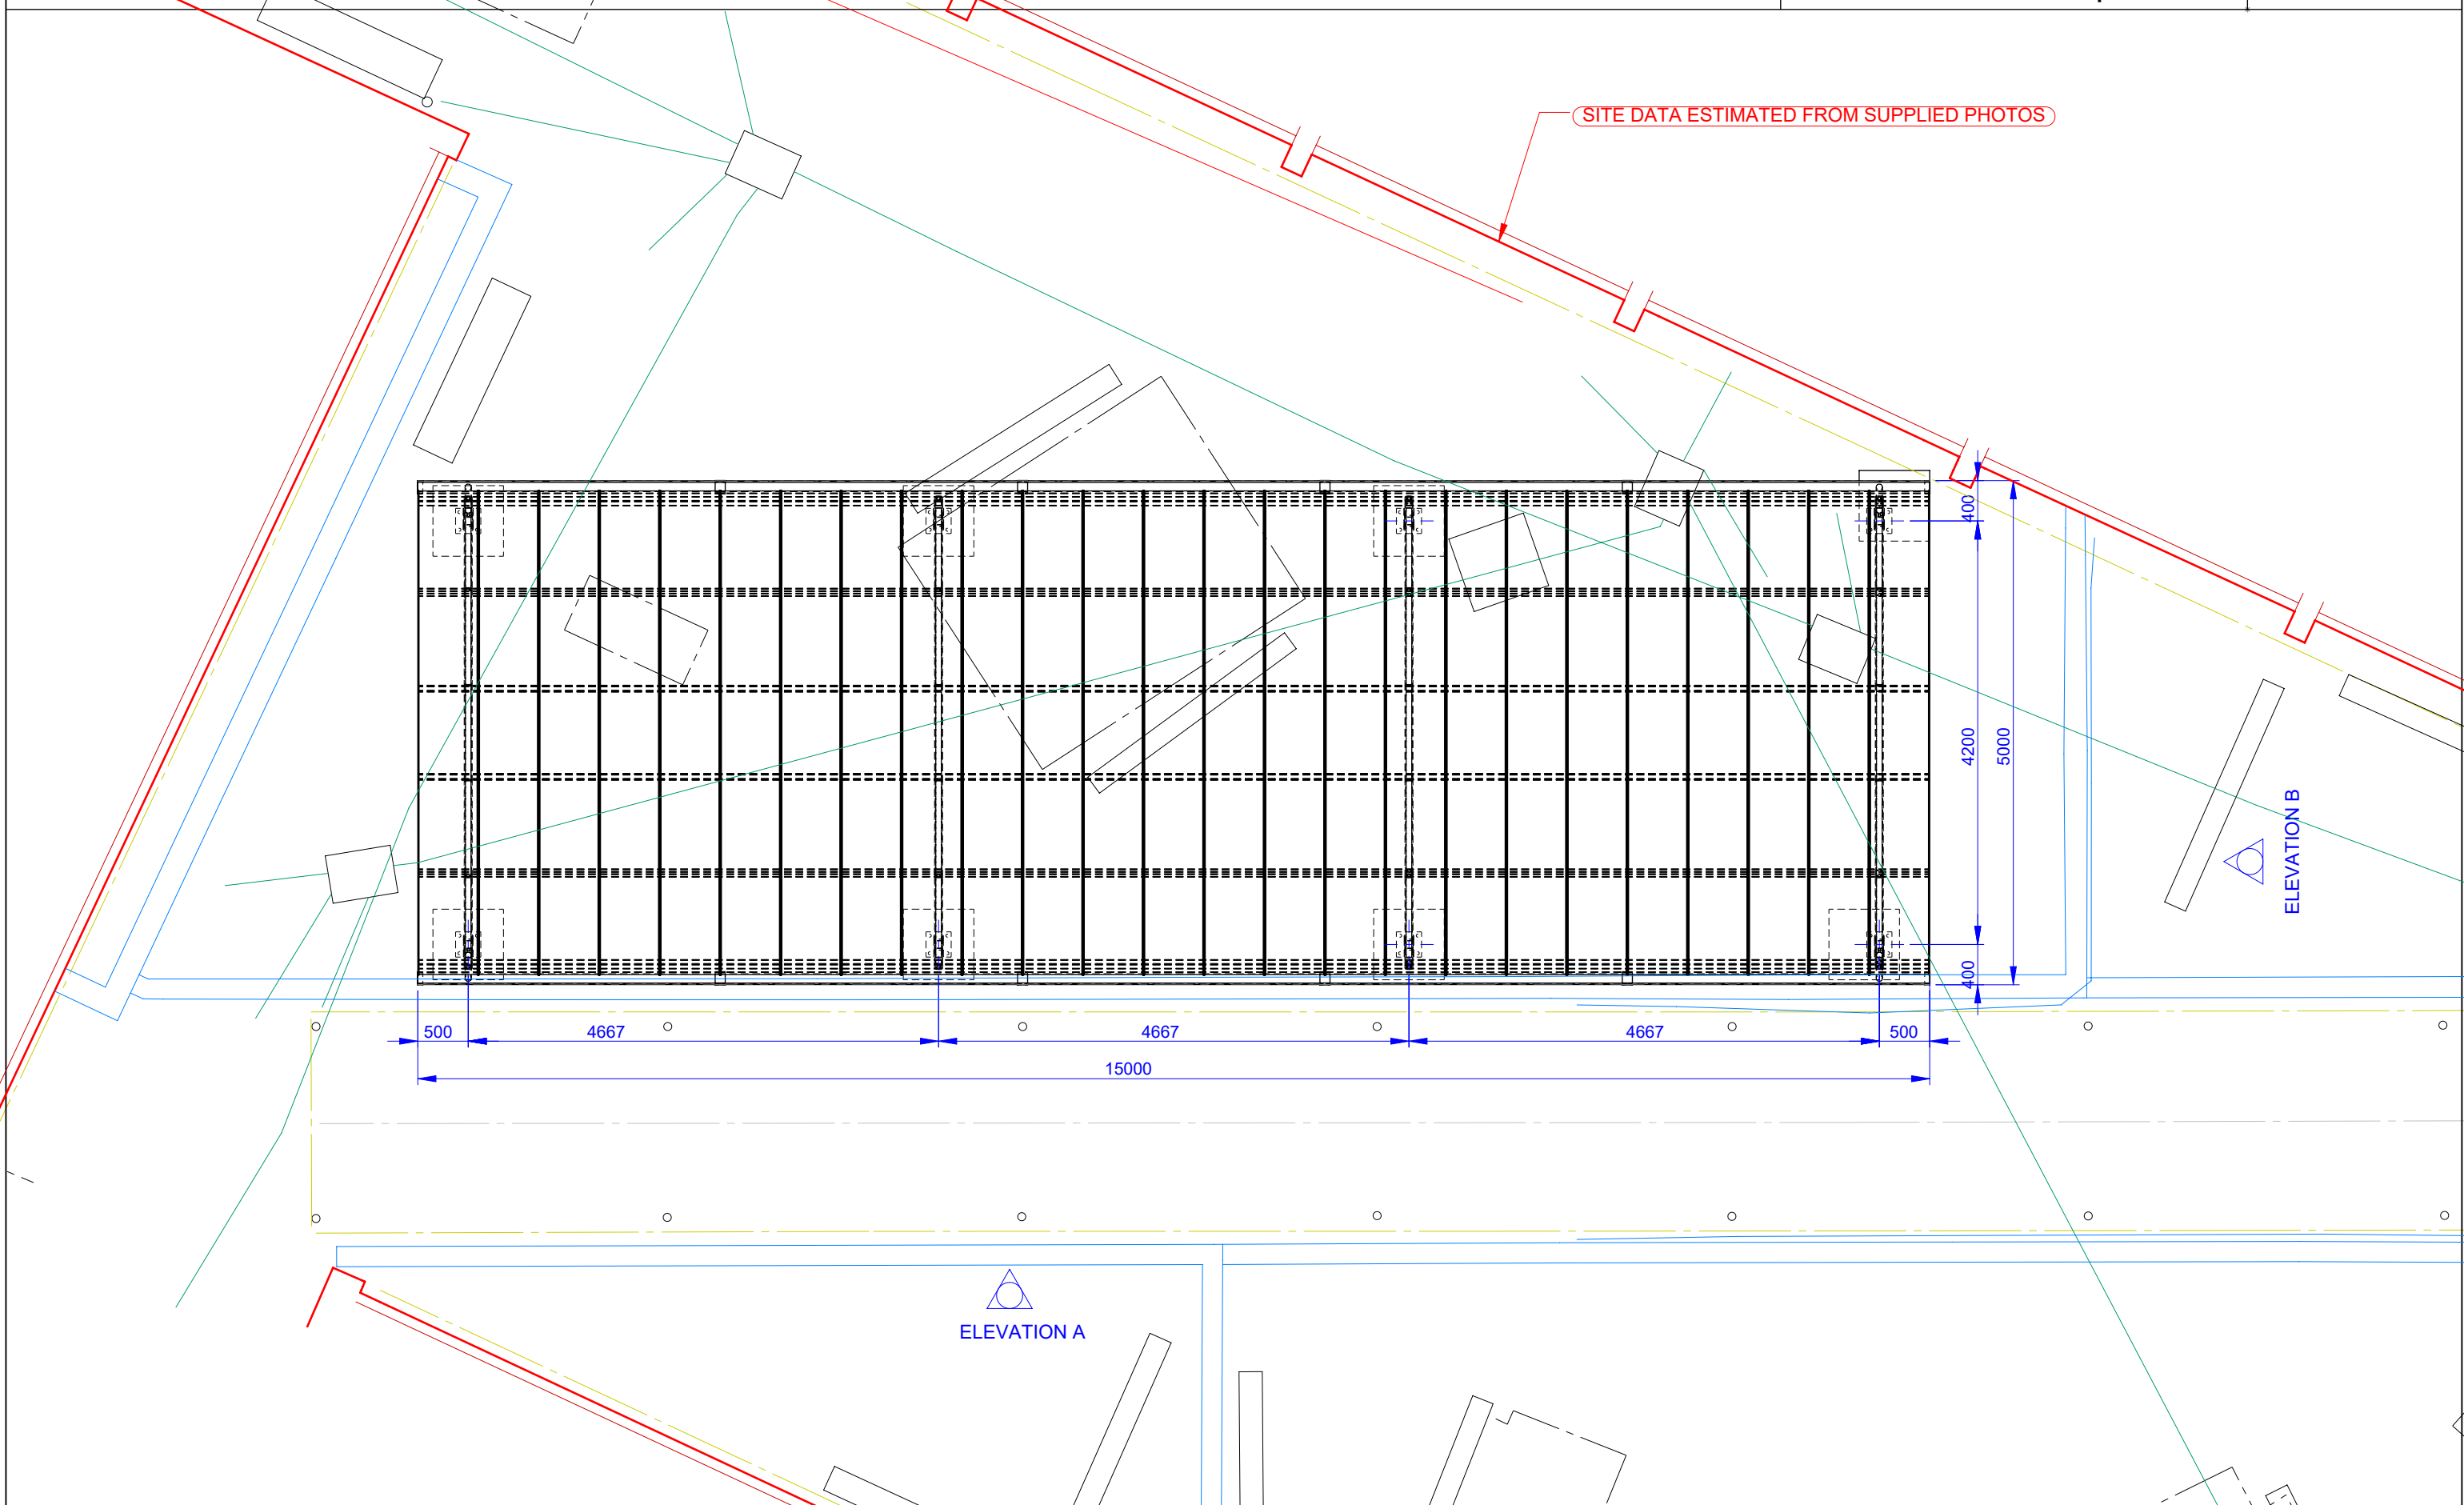

General Notes:
All Dimensions in mm - Do not scale from drawing - If in doubt ASK!
This drawing is not to be used for set out without specific instructions from A & S.
All foundations are indicative only and will depend on site conditions.
Datum is normally inside floor level but this should be checked.

NOT TO BE USED FOR SET OUT OR INSTALLATION
Top of concrete level given is first pour level, base backfill is also with concrete. Suggested base sizes will only be given after drawings have been approved.

Project St Augustine's - AL FRESCO 1			
Date Issued	11/12/2024	Drawn By	RJ
Ch'd By	RP		
Drg No.	AUG2867-ALF1-002A	Issue	A1
Scale	1:60		



700x700x400 CONCRETE FOUNDATIONS
(TYPE MT2)

WALL LINE

SITE DATA ESTIMATED FROM SUPPLIED PHOTOS

DATUM EDGE OF PIER

ELEVATION B

ELEVATION A


General Notes:
All Dimensions in mm - Do not scale from drawing - If in doubt ASK!
This drawing is not to be used for set out without specific instructions from A & S.
All foundations are indicative only and will depend on site conditions.
Datum is normally inside floor level but this should be checked.

NOT TO BE USED FOR SET OUT OR INSTALLATION
Top of concrete level given is first pour level, base backfill is also with concrete. Suggested base sizes will only be given after drawings have been approved.

Project	St Augustine's - AL FRESCO 1		
Date Issued	11/12/2024	Drawn By	RJ
Drg No.	AUG2867-ALF1-002B	Issue	A1
		Ch'd By	RP
		Scale	1:60



SITE DATA ESTIMATED FROM SUPPLIED PHOTOS

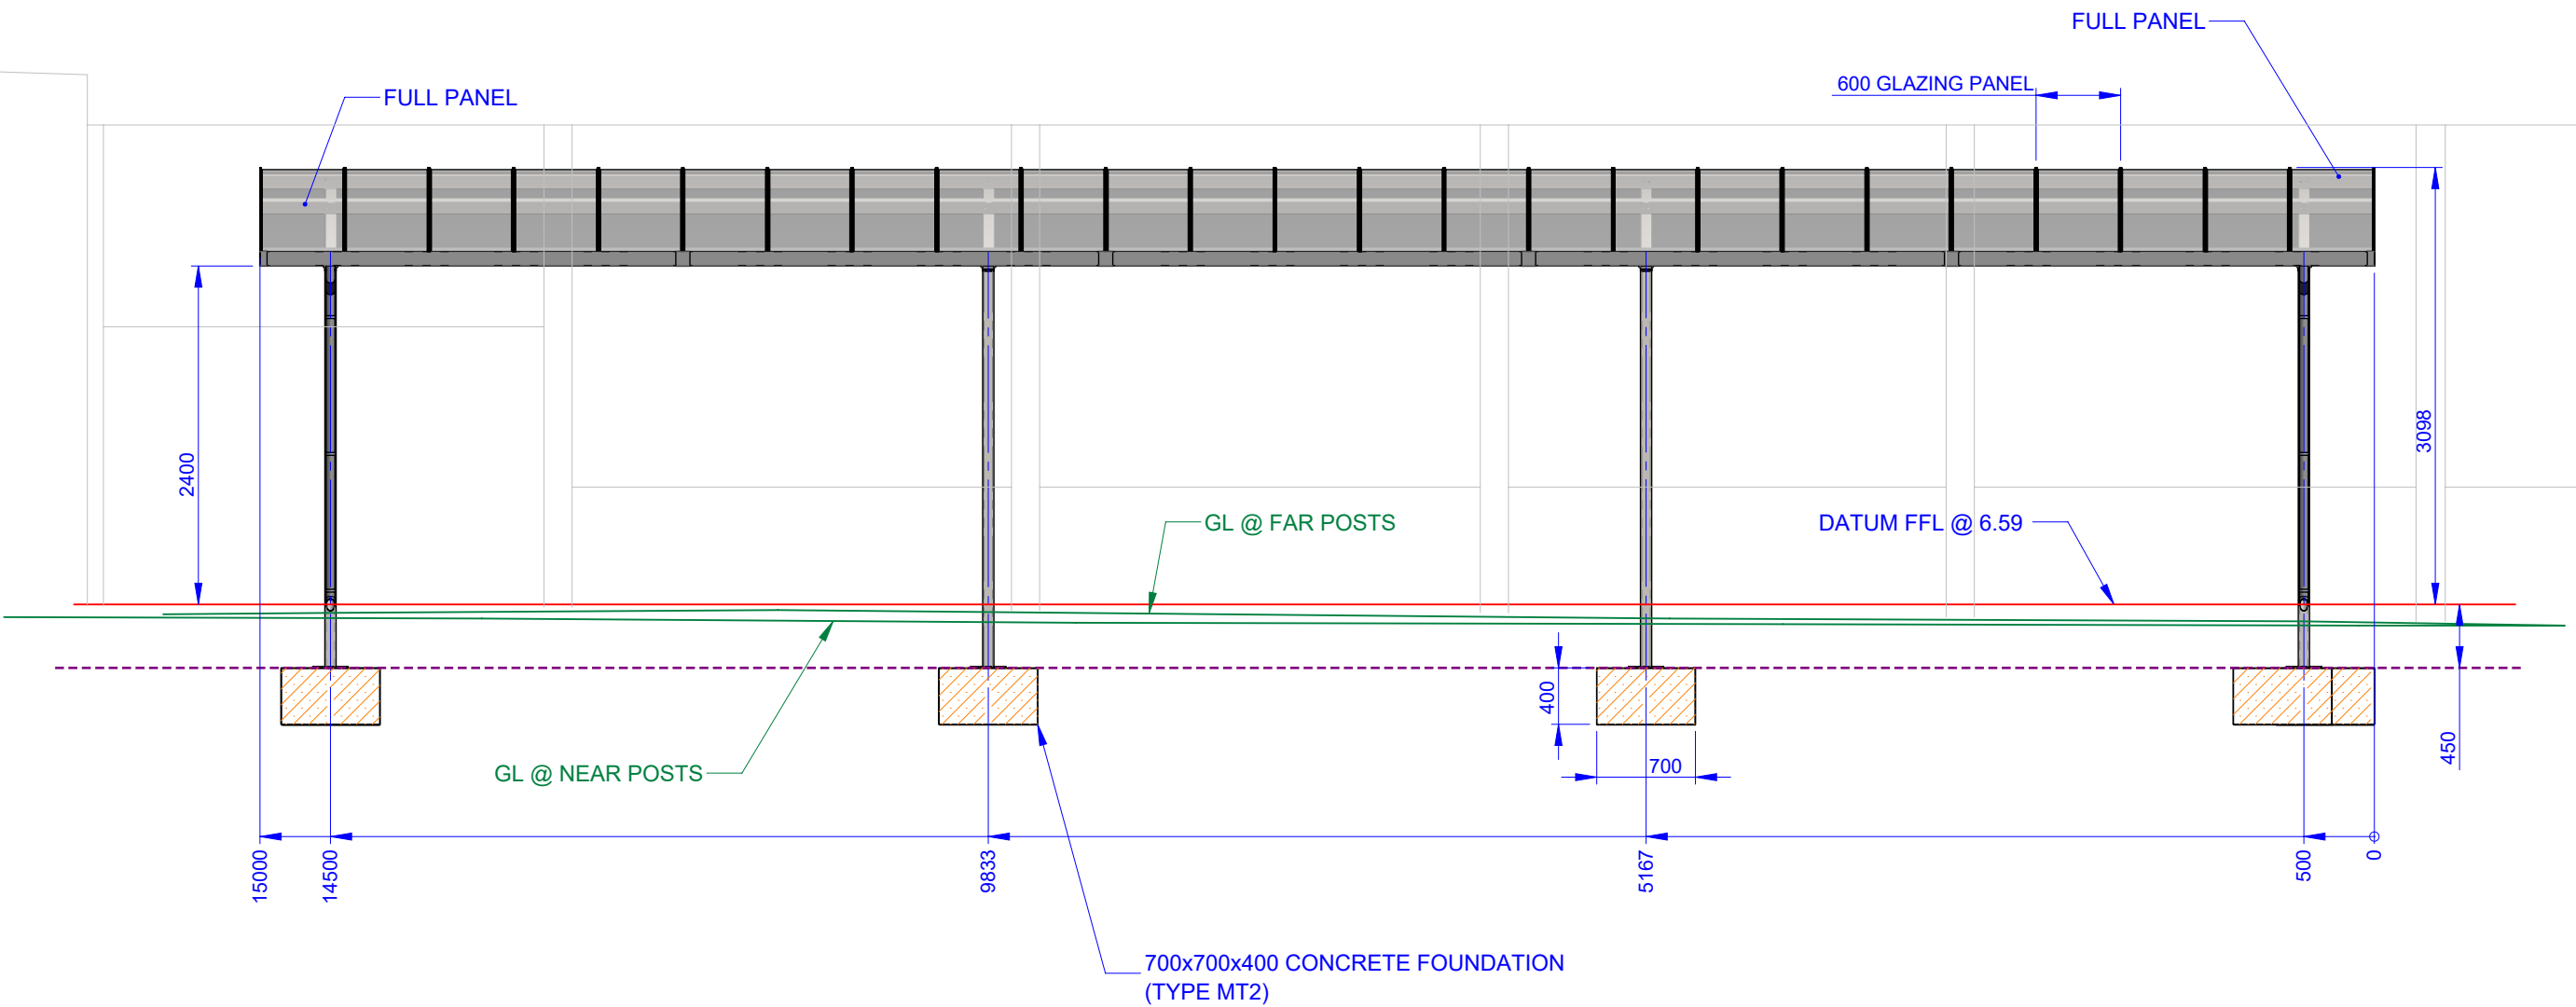


General Notes:
All Dimensions in mm - Do not scale from drawing - If in doubt ASK!
This drawing is not to be used for set out without specific instructions from A & S.
All foundations are indicative only and will depend on site conditions.
Datum is normally inside floor level but this should be checked.

NOT TO BE USED FOR SET OUT OR INSTALLATION
Top of concrete level given is first pour level, base backfill is also with concrete. Suggested base sizes will only be given after drawings have been approved.

Project St Augustine's - AL FRESCO 1		
Date Issued 11/12/2024	Drawn By RJ	Ch'd By RP
Drg No. AUG2867-ALF1-003	Issue. A1	Scale 1:50



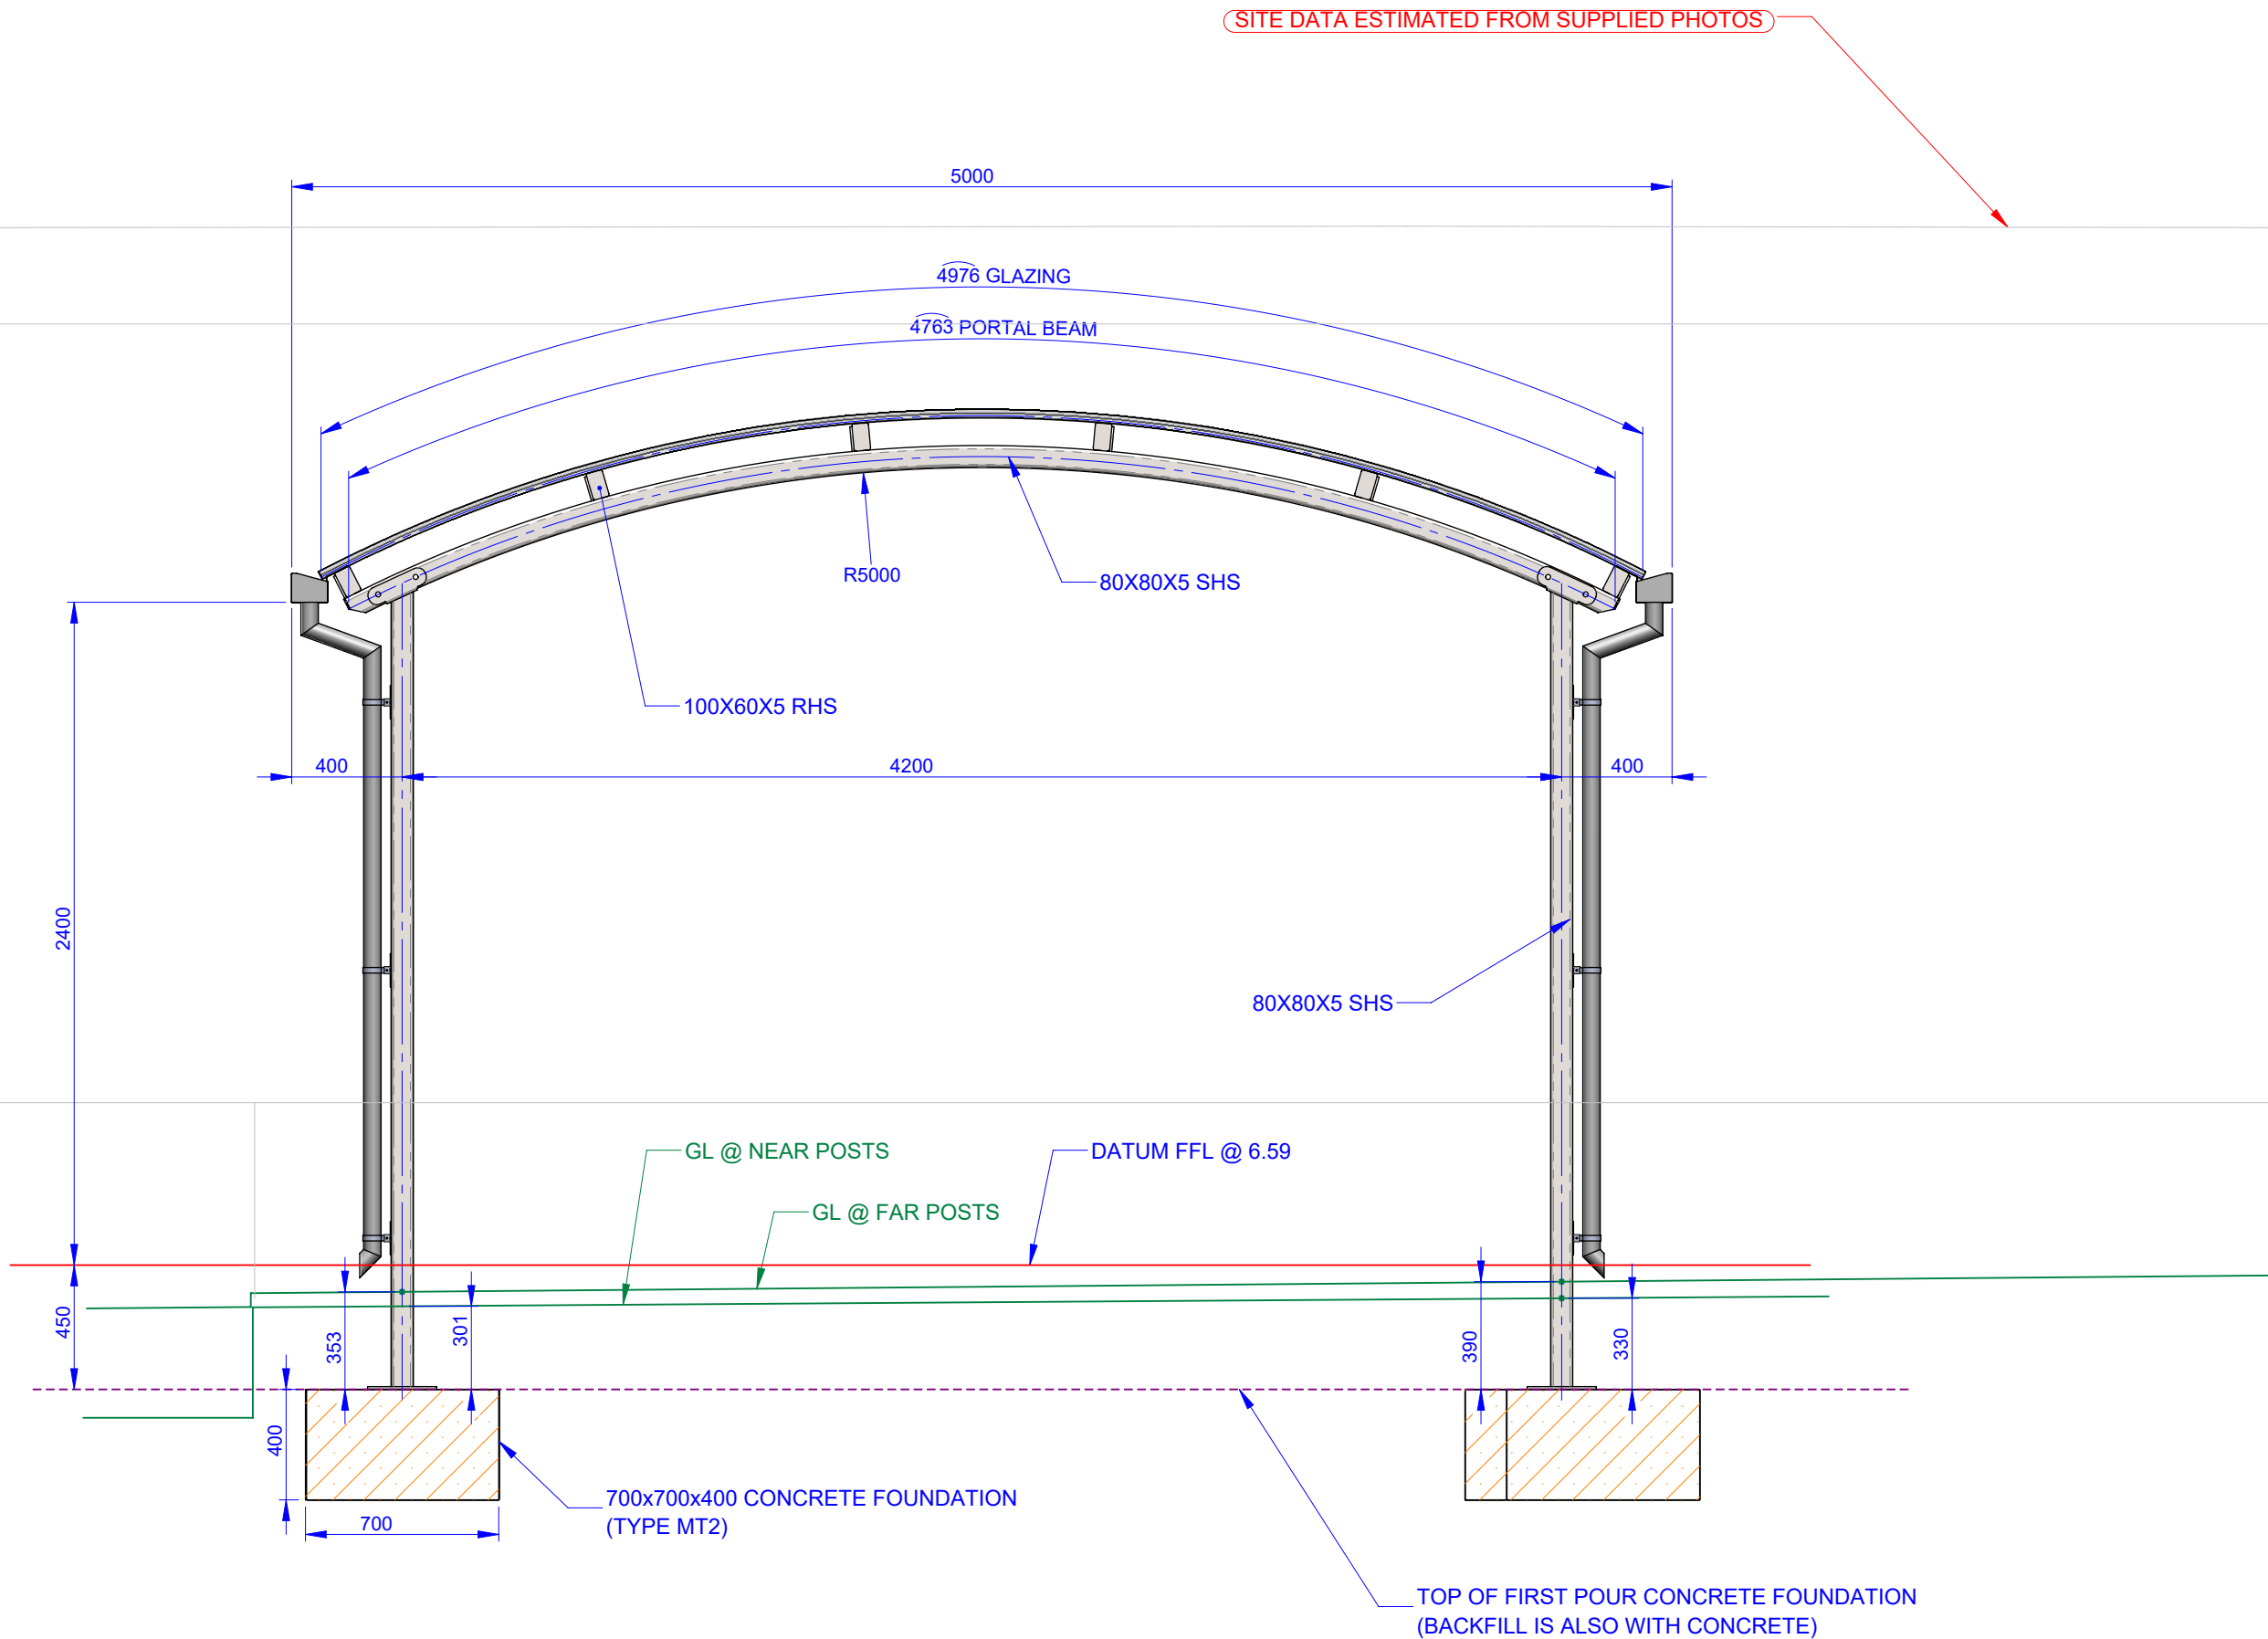

General Notes:
All Dimensions in mm - Do not scale from drawing - If in doubt ASK!
This drawing is not to be used for set out without specific instructions from A & S.
All foundations are indicative only and will depend on site conditions.
Datum is normally inside floor level but this should be checked.

NOT TO BE USED FOR SET OUT OR INSTALLATION
Top of concrete level given is first pour level, base backfill is also with concrete. Suggested base sizes will only be given after drawings have been approved.

Project St Augustine's - AL FRESCO 1			
Date Issued	11/12/2024	Drawn By	RJ
Ch'd By	RP		
Drg No.	AUG2867-ALF1-004	Issue.	A1
Scale	1:25		

