


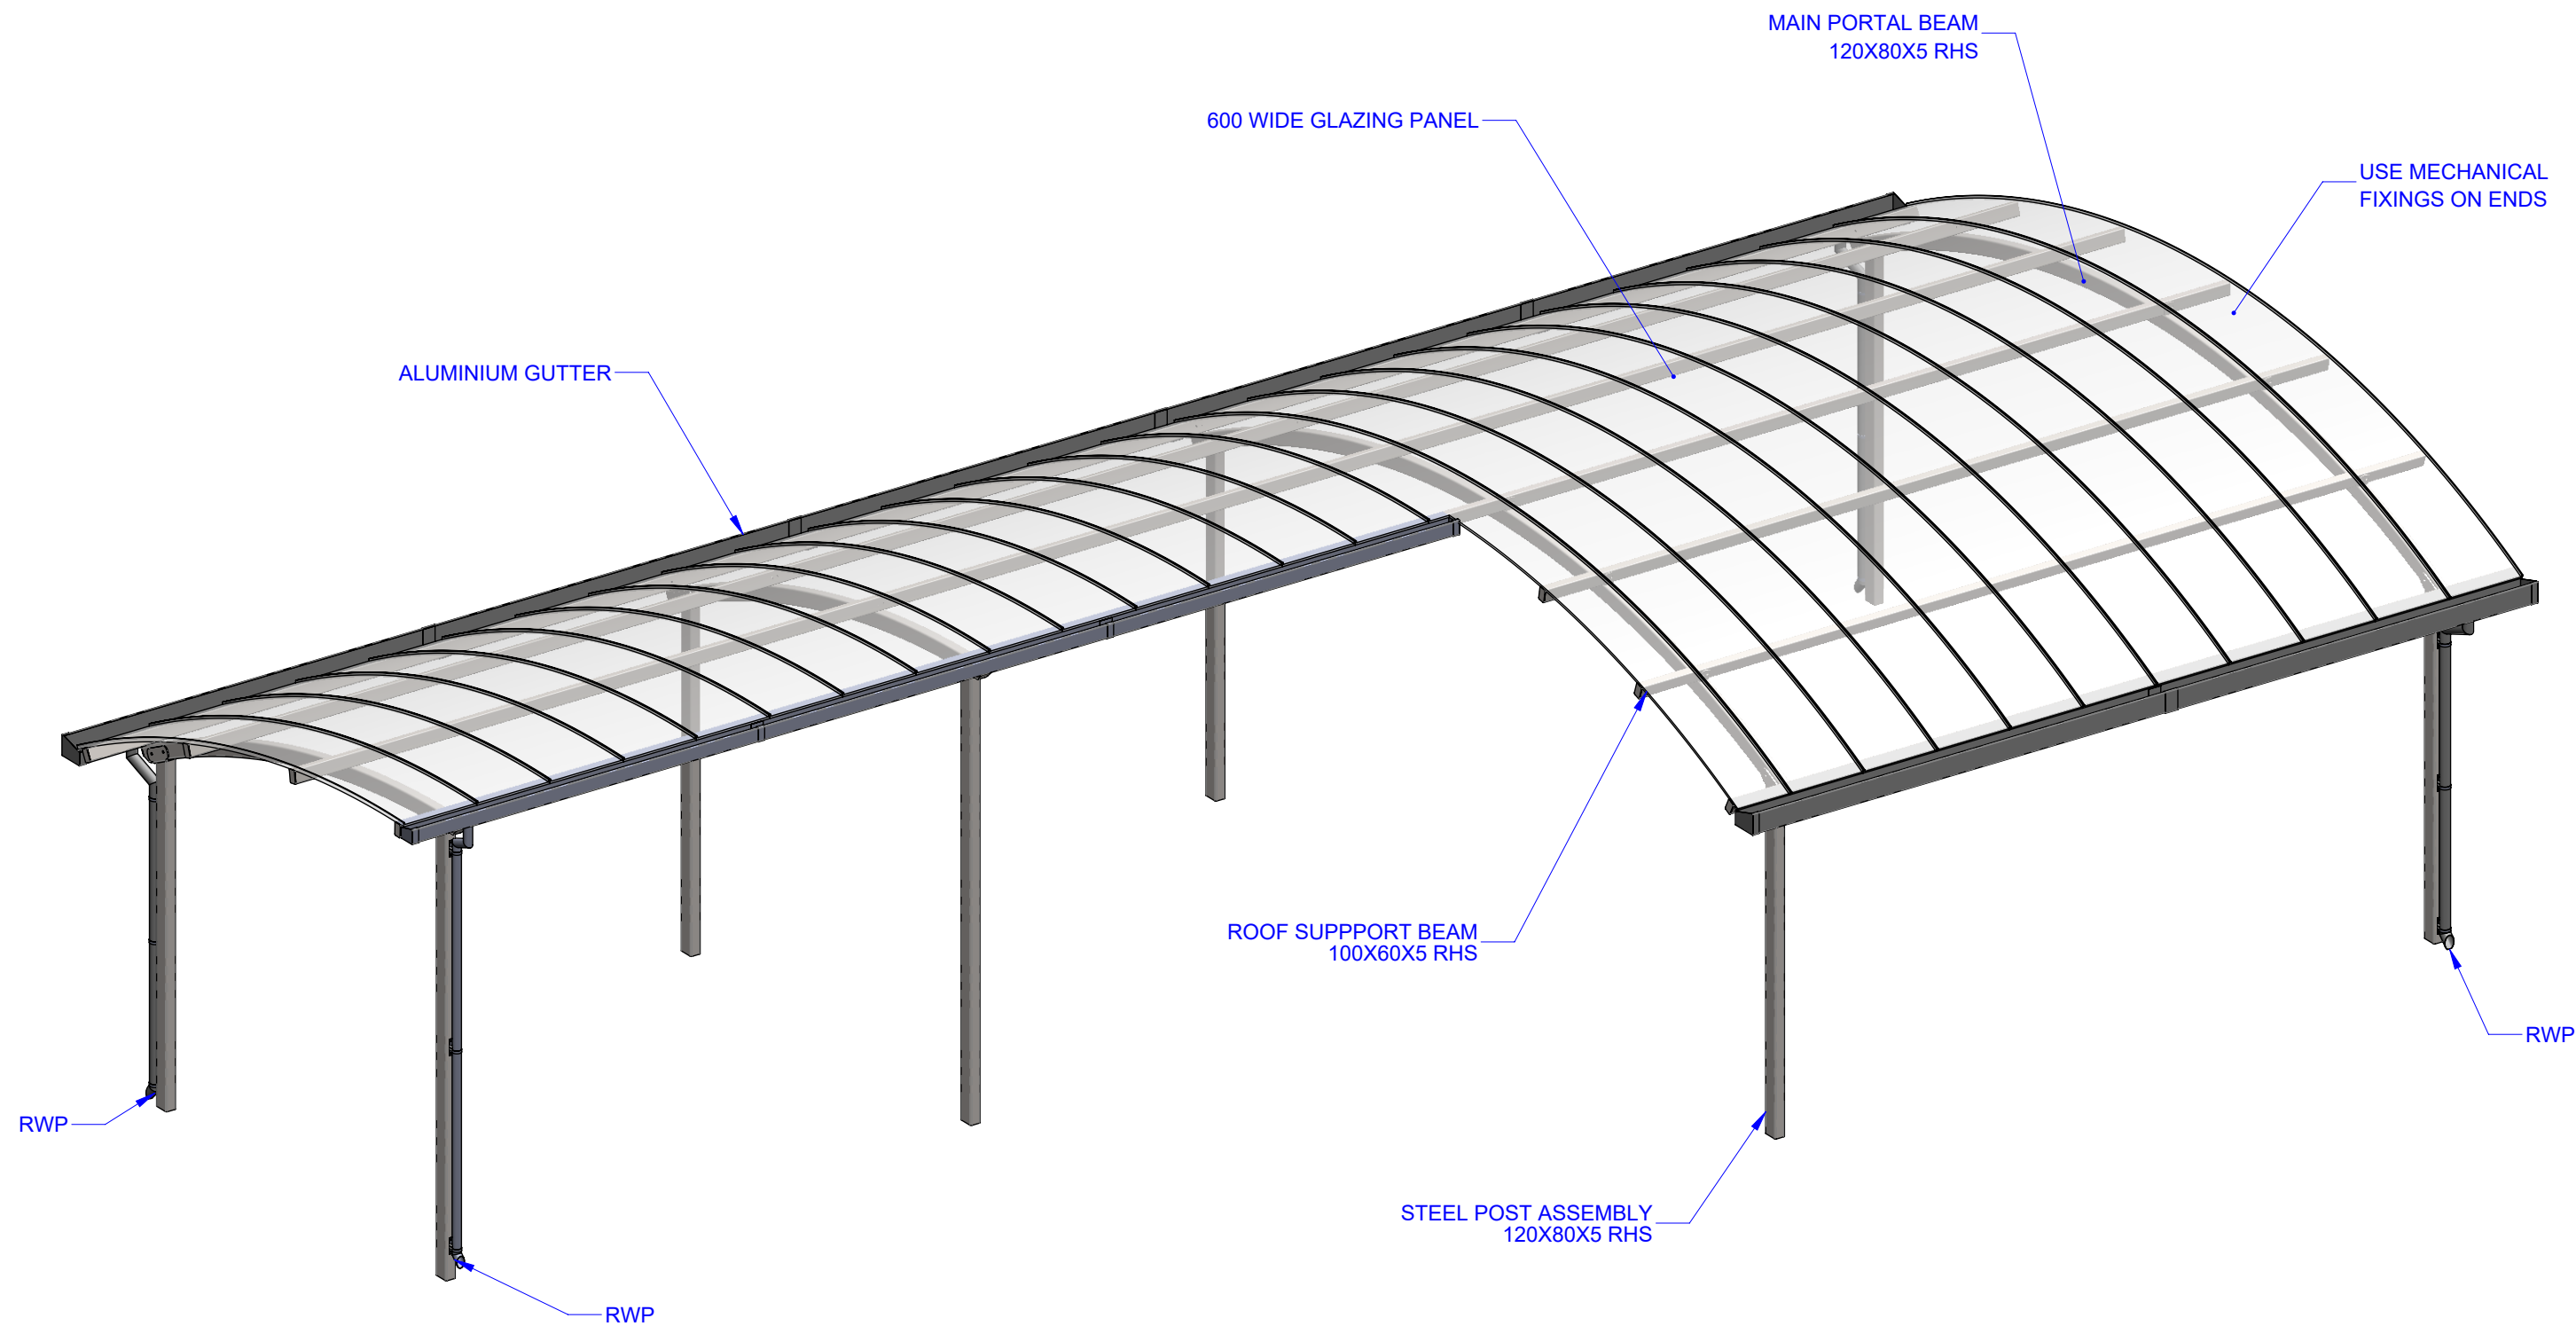

General Notes:
All Dimensions in mm - Do not scale from drawing - If in doubt ASK!
This drawing is not to be used for set out without specific instructions from A & S.
All foundations are indicative only and will depend on site conditions.
Datum is normally inside floor level but this should be checked.

Project St Augustine's - AL FRESCO 2			
Date Issued	11/03/2025	Drawn By	RJ
Ch'd By	RP	Issue.	A1
Drg No.	AUG2867-ALF2-001A	Scale	NTS



ELEVATION A

ELEVATION B


SITE DATA TAKEN FROM SUPPLIED DWG'S

General Notes:
All Dimensions in mm - Do not scale from drawing - If in doubt ASK!
This drawing is not to be used for set out without specific instructions from A & S.
All foundations are indicative only and will depend on site conditions.
Datum is normally inside floor level but this should be checked.

NOT TO BE USED FOR SET OUT OR INSTALLATION
Top of concrete level given is first pour level, base backfill is also with concrete. Suggested base sizes will only be given after drawings have been approved.

Project St Augustine's - AL FRESCO 2			
Date Issued	11/03/2025	Drawn By	RJ
Ch'd By	RP		
Drg No.	AUG2867-ALF2-002A	Issue.	A1
Scale	1:60		



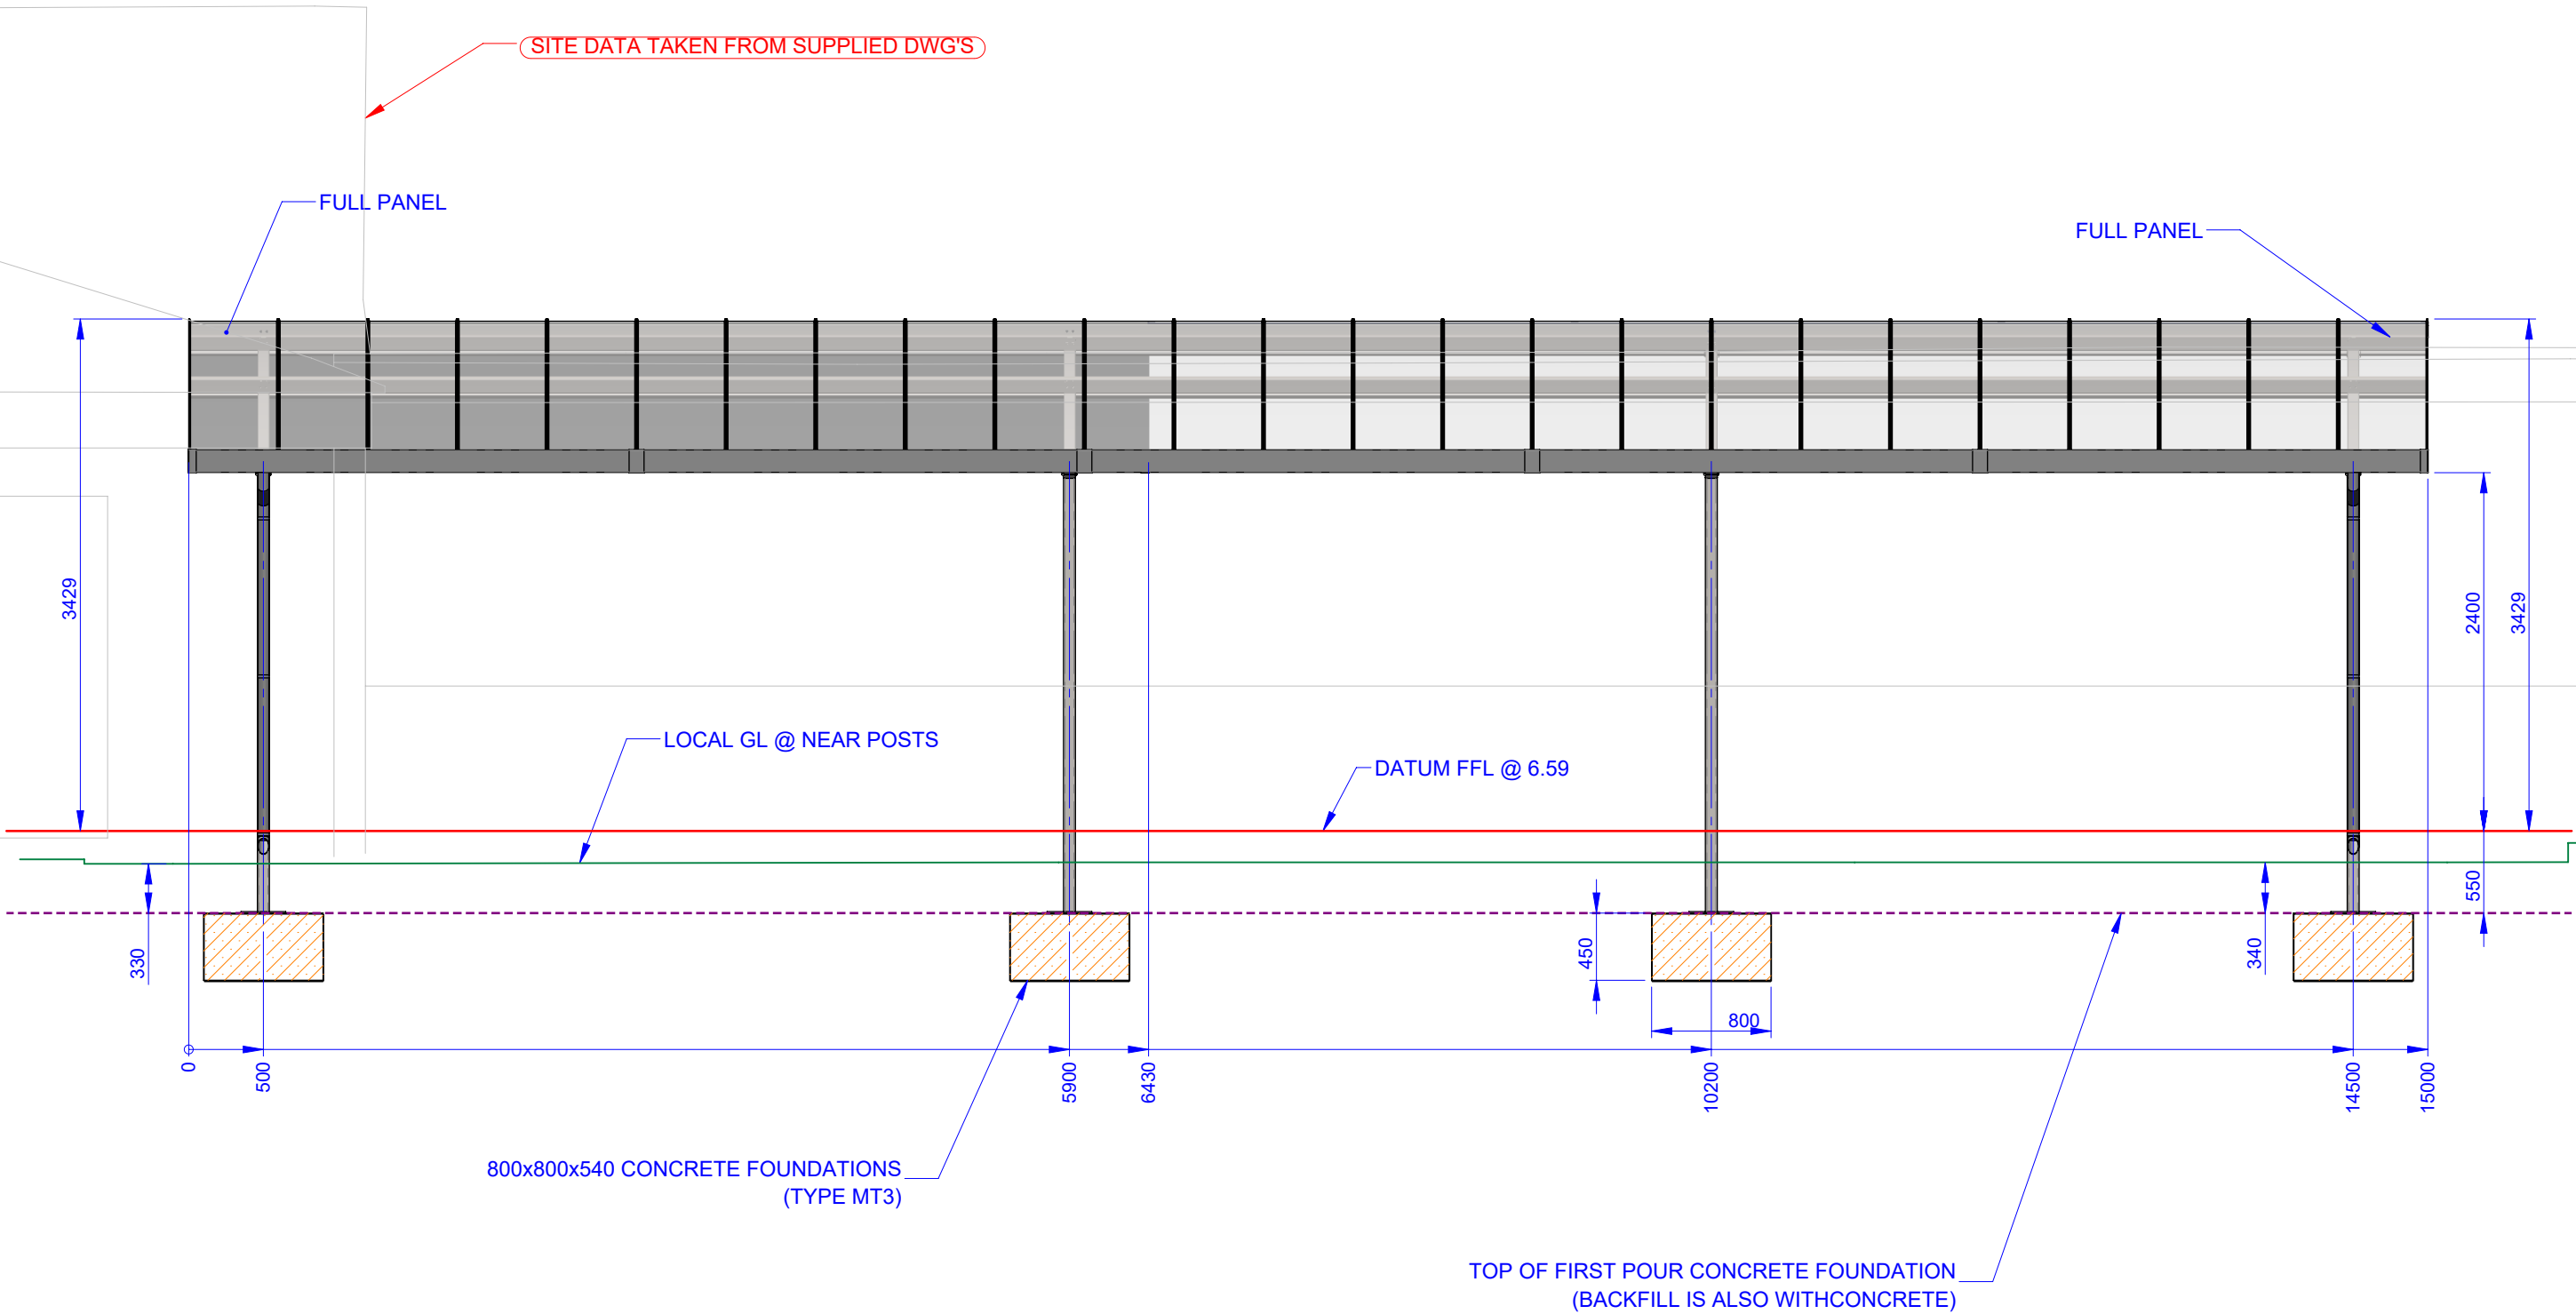


General Notes:
All Dimensions in mm - Do not scale from drawing - If in doubt ASK!
This drawing is not to be used for set out without specific instructions from A & S.
All foundations are indicative only and will depend on site conditions.
Datum is normally inside floor level but this should be checked.

NOT TO BE USED FOR SET OUT OR INSTALLATION
Top of concrete level given is first pour level, base backfill is also with concrete. Suggested base sizes will only be given after drawings have been approved.

Project St Augustine's - AL FRESCO 2		
Date Issued 11/03/2025	Drawn By RJ	Ch'd By RP
Drg No. AUG2867-ALF2-003	Issue. A1	Scale 1:50



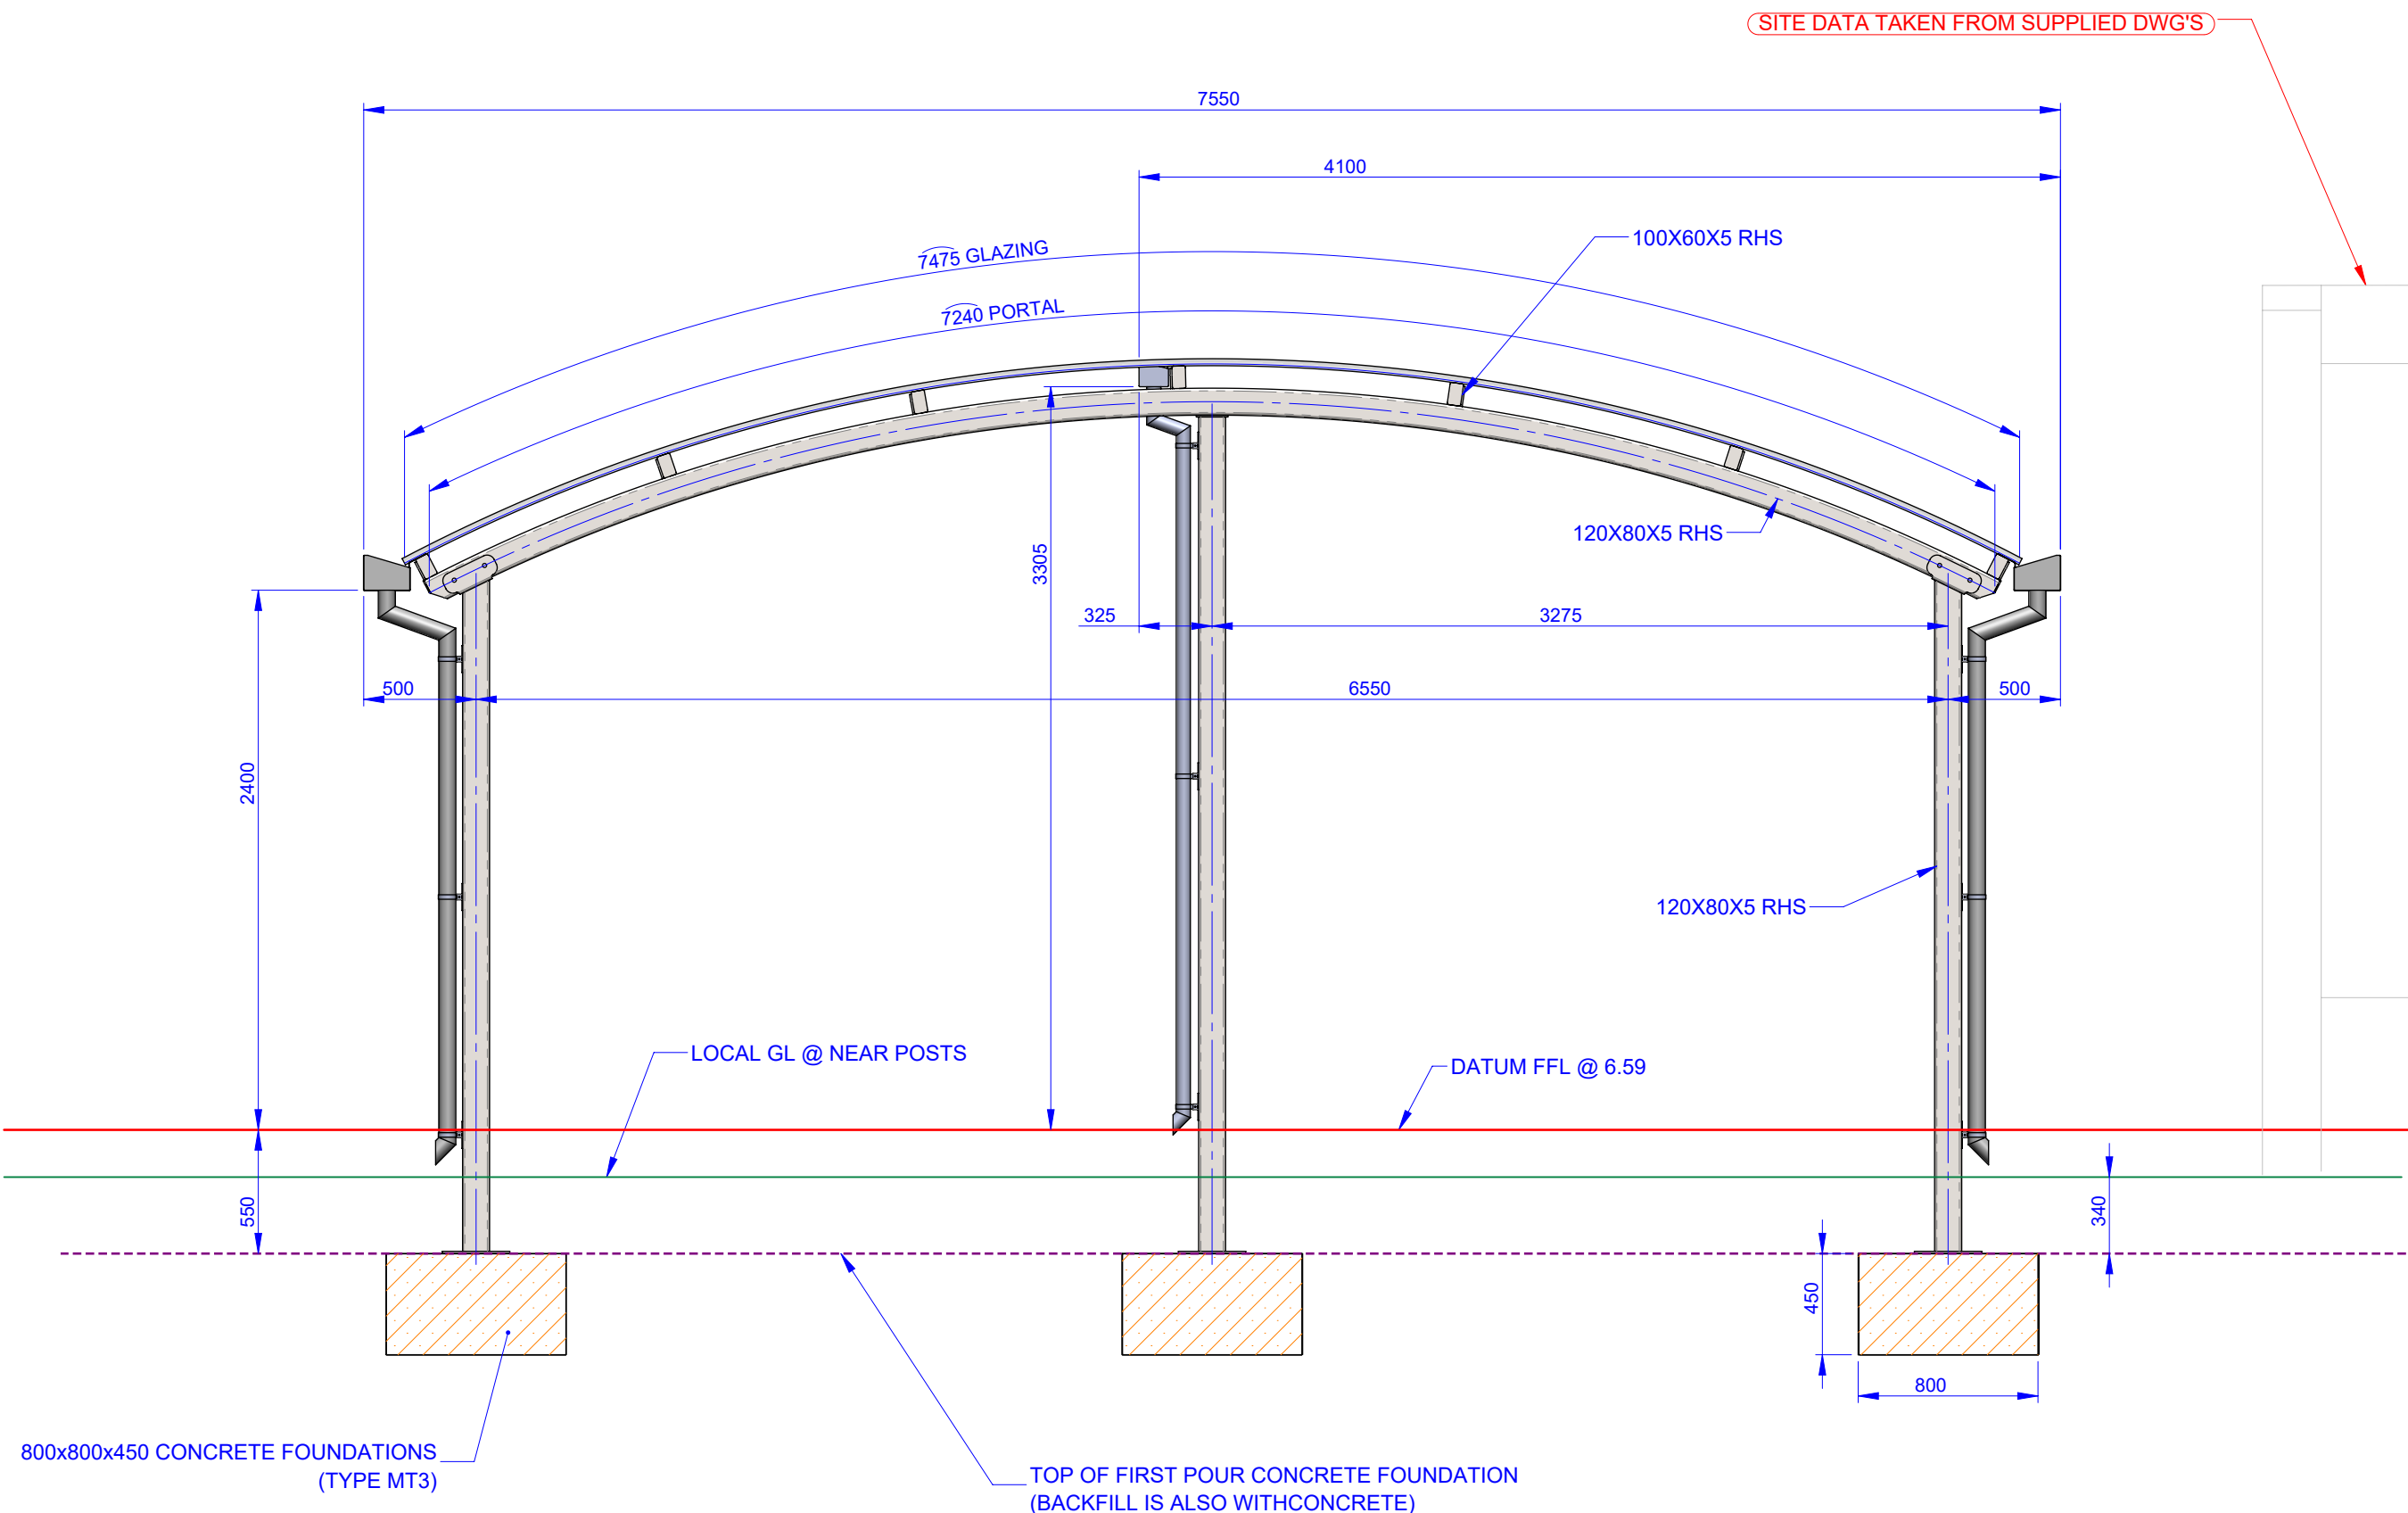

General Notes:
All Dimensions in mm - Do not scale from drawing - If in doubt ASK!
This drawing is not to be used for set out without specific instructions from A & S.
All foundations are indicative only and will depend on site conditions.
Datum is normally inside floor level but this should be checked.

NOT TO BE USED FOR SET OUT OR INSTALLATION
Top of concrete level given is first pour level, base backfill is also with concrete. Suggested base sizes will only be given after drawings have been approved.

Project St Augustine's - AL FRESCO 2			
Date Issued	11/03/2025	Drawn By	RJ
Ch'd By	RP	 A&S LANDSCAPE Exceptional Covered Spaces™	
Drg No.	AUG2867-ALF2-004	Issue.	A1
		Scale	1:30