


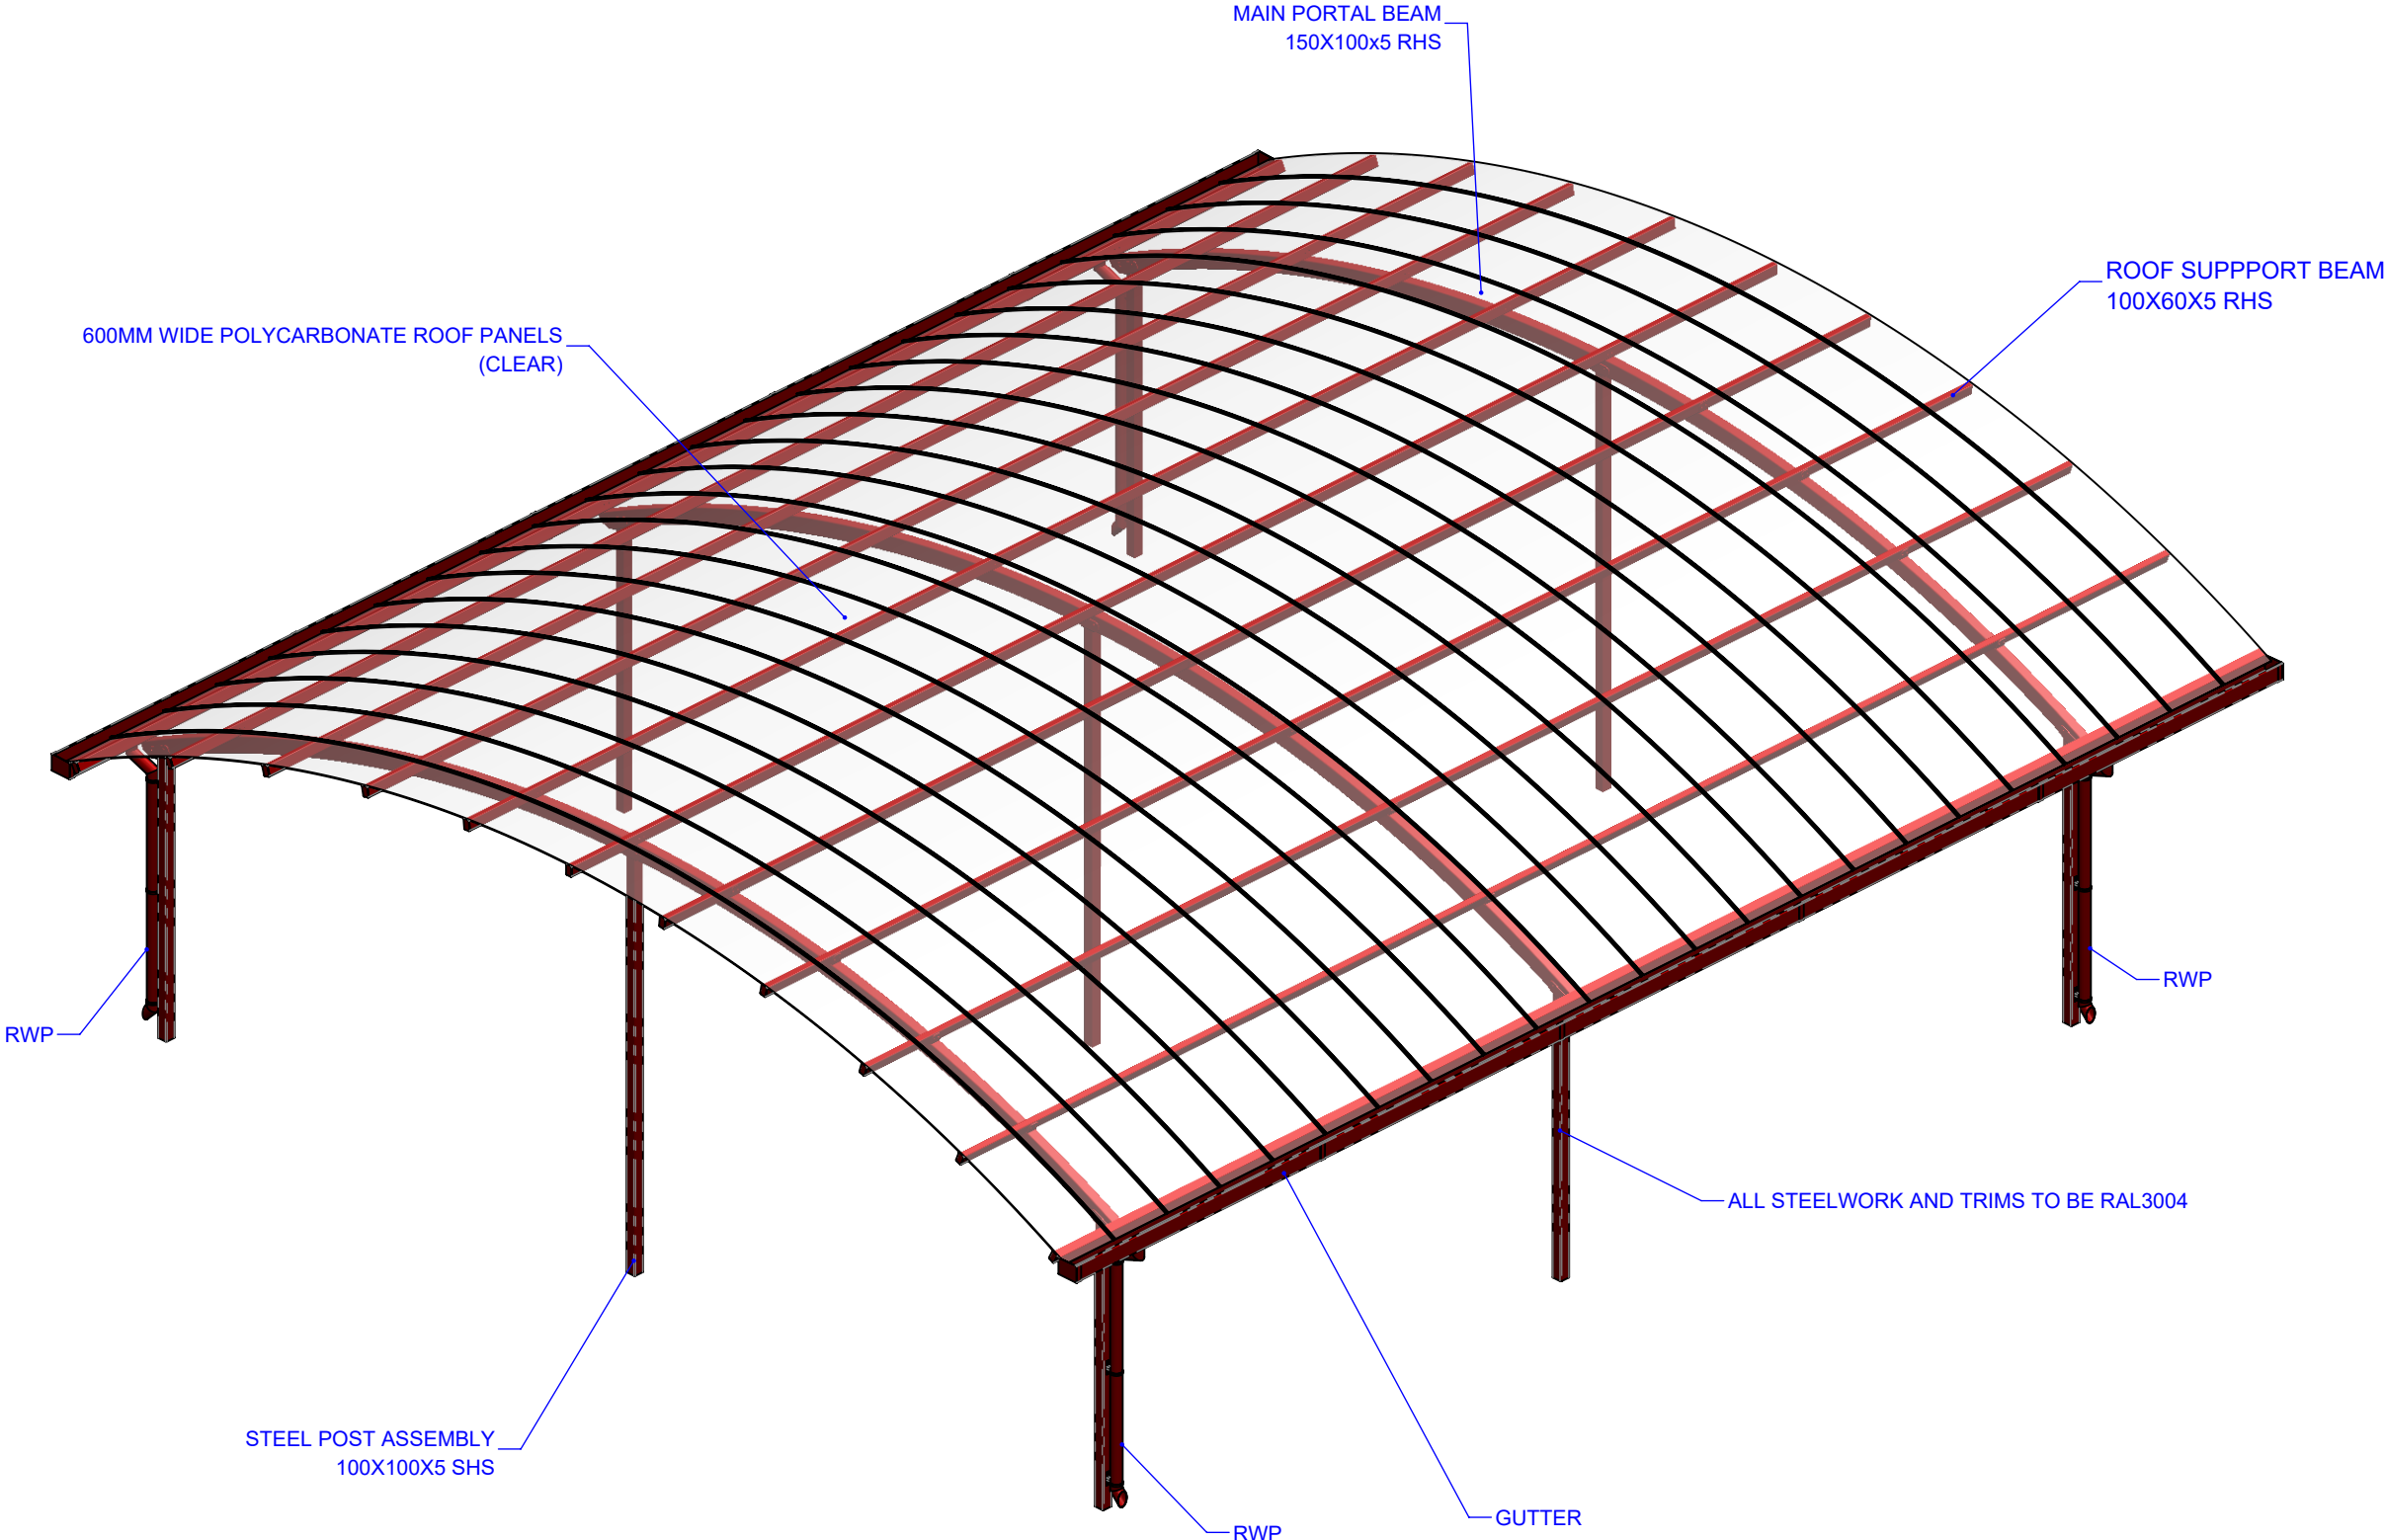


STEEL: RAL 3004 RED
ROOF: CLEAR

General Notes:
All Dimensions in mm - Do not scale from drawing - If in doubt ASK!
This drawing is not to be used for set out without specific instructions from A & S.
All foundations are indicative only and will depend on site conditions.
Datum is normally inside floor level but this should be checked.

Project St Augustines - PANINI			
Date Issued	22/04/2025	Drawn By	RJ
Ch'd By	RP		
Drg No.	AUG2867-PAN-001A	Issue.	A4
Scale	NTS		




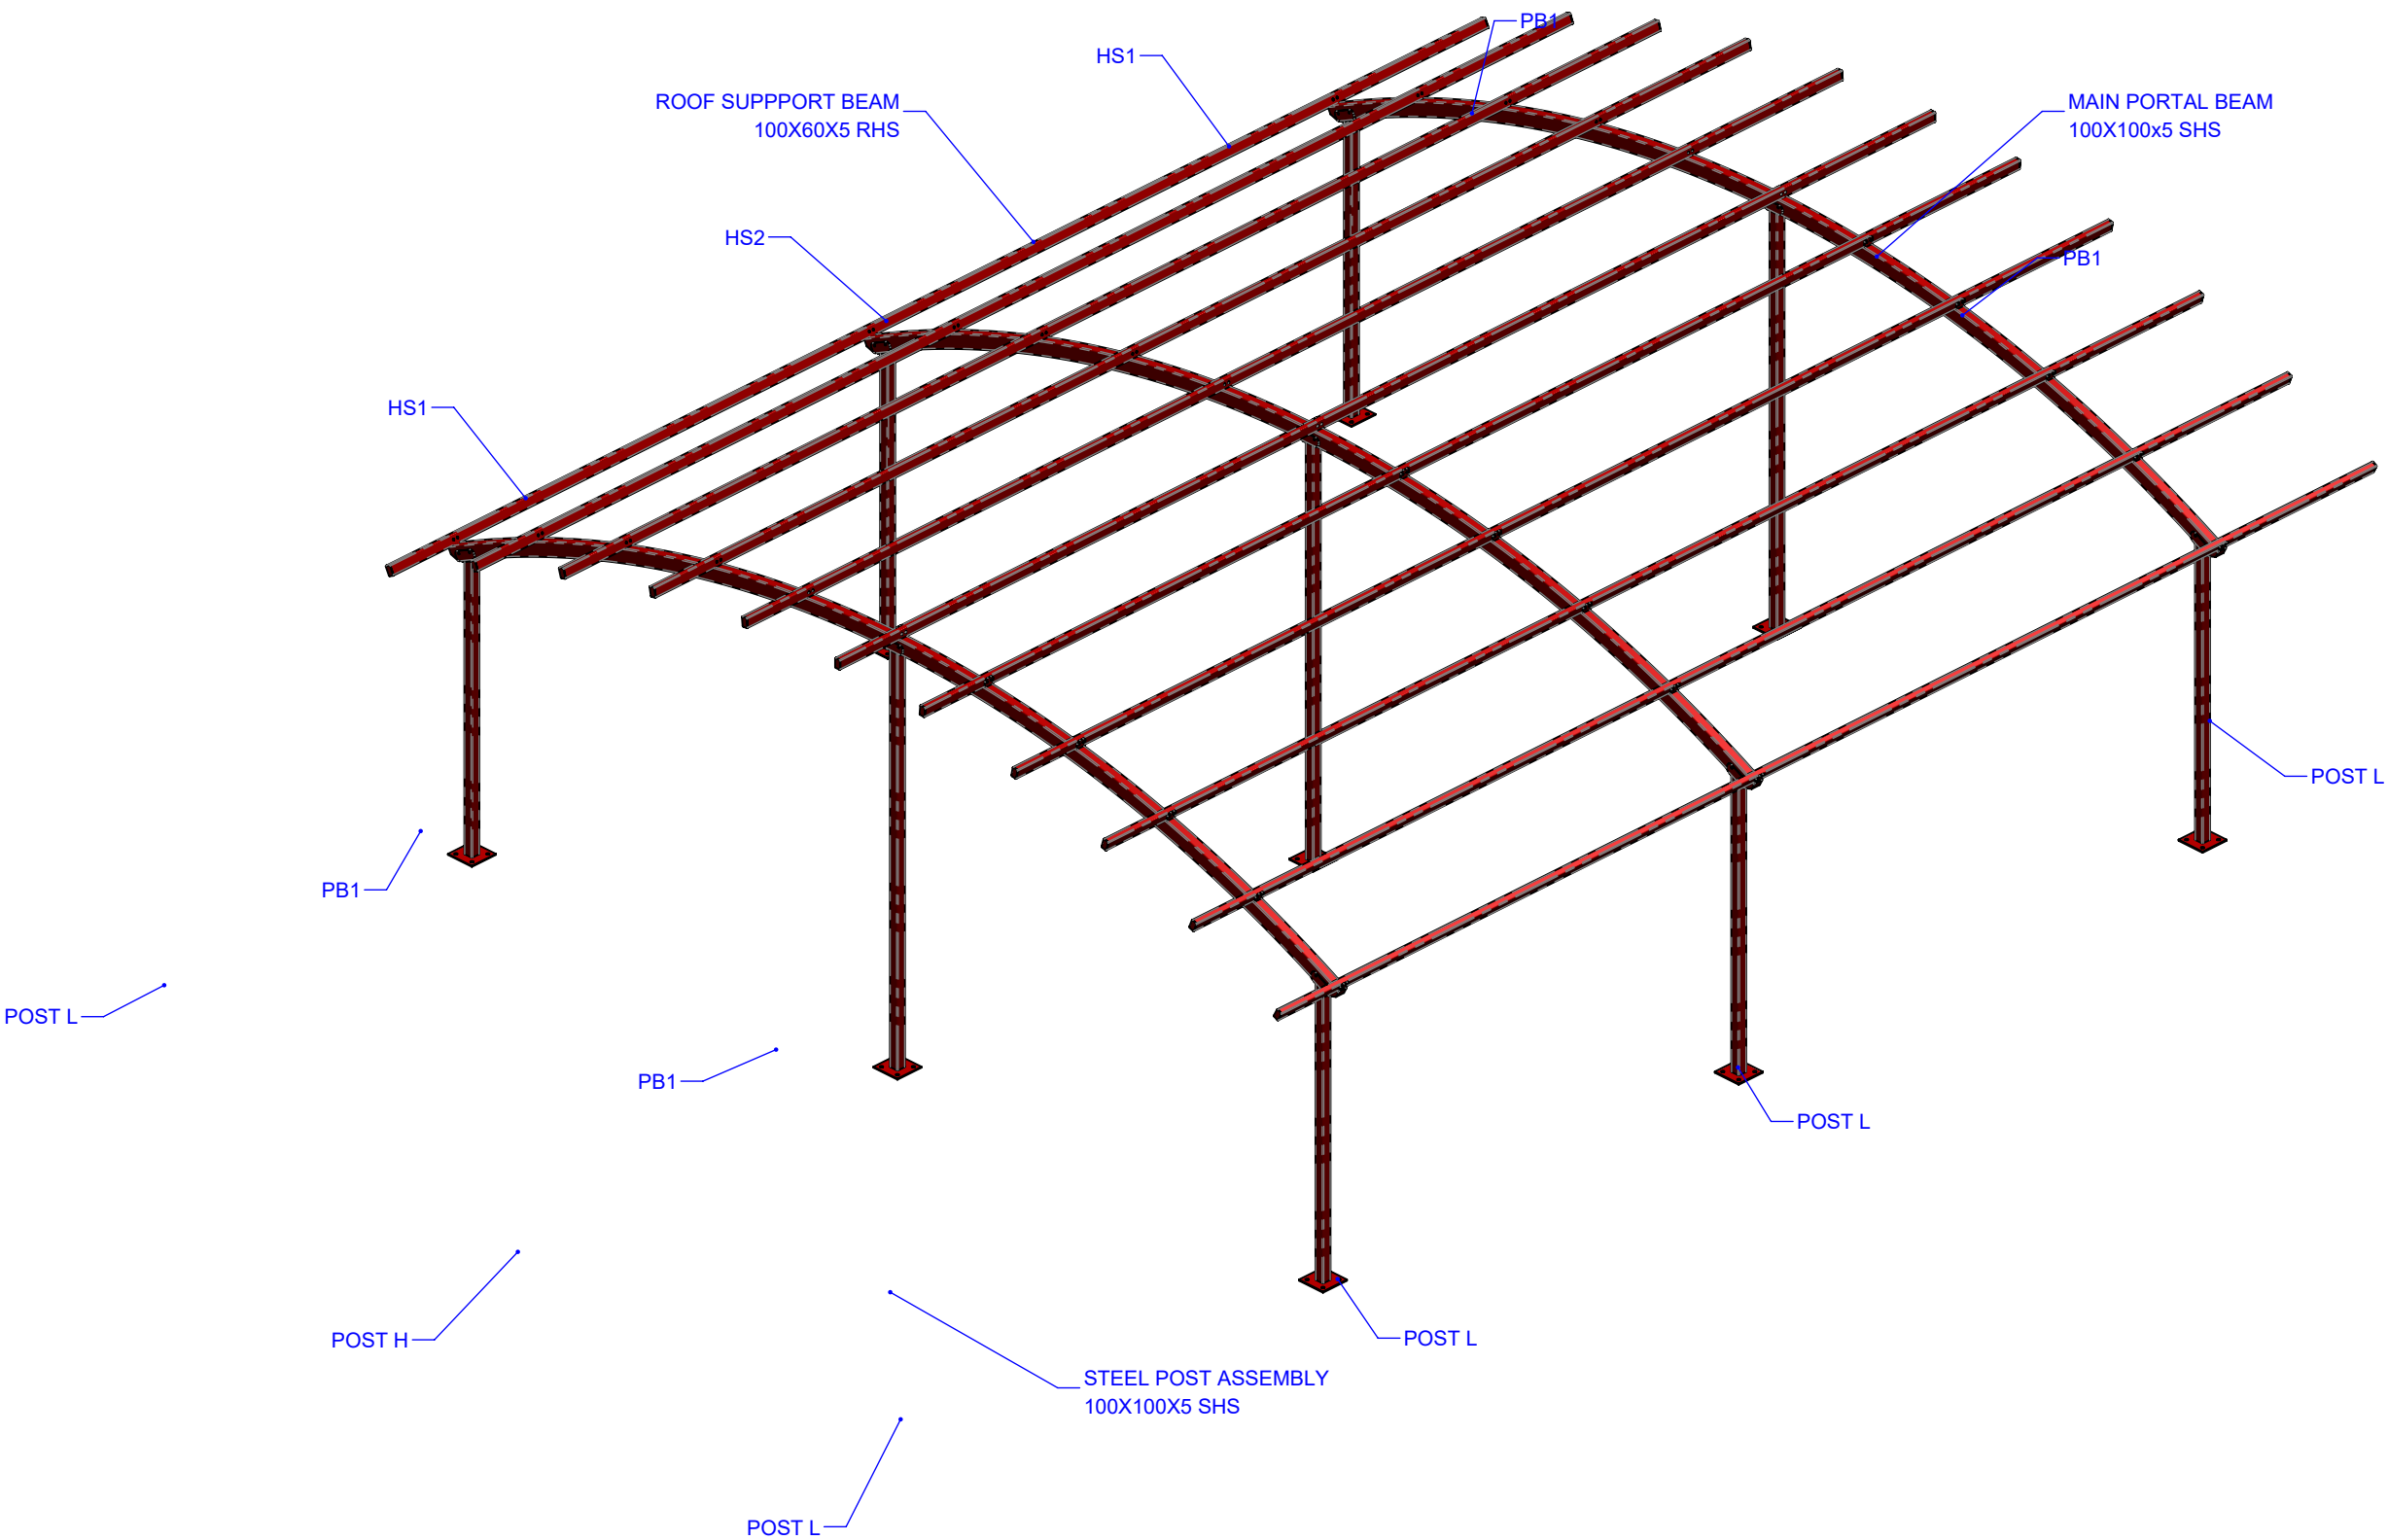

General Notes:
All Dimensions in mm - Do not scale from drawing - If in doubt ASK!
This drawing is not to be used for set out without specific instructions from A & S.
All foundations are indicative only and will depend on site conditions.
Datum is normally inside floor level but this should be checked.

Project St Augustines - PANINI			
Date Issued	22/04/2025	Drawn By	RJ
Ch'd By	RP		
Drg No.	AUG2867-PAN-001B	Issue.	A4
Scale	NTS		




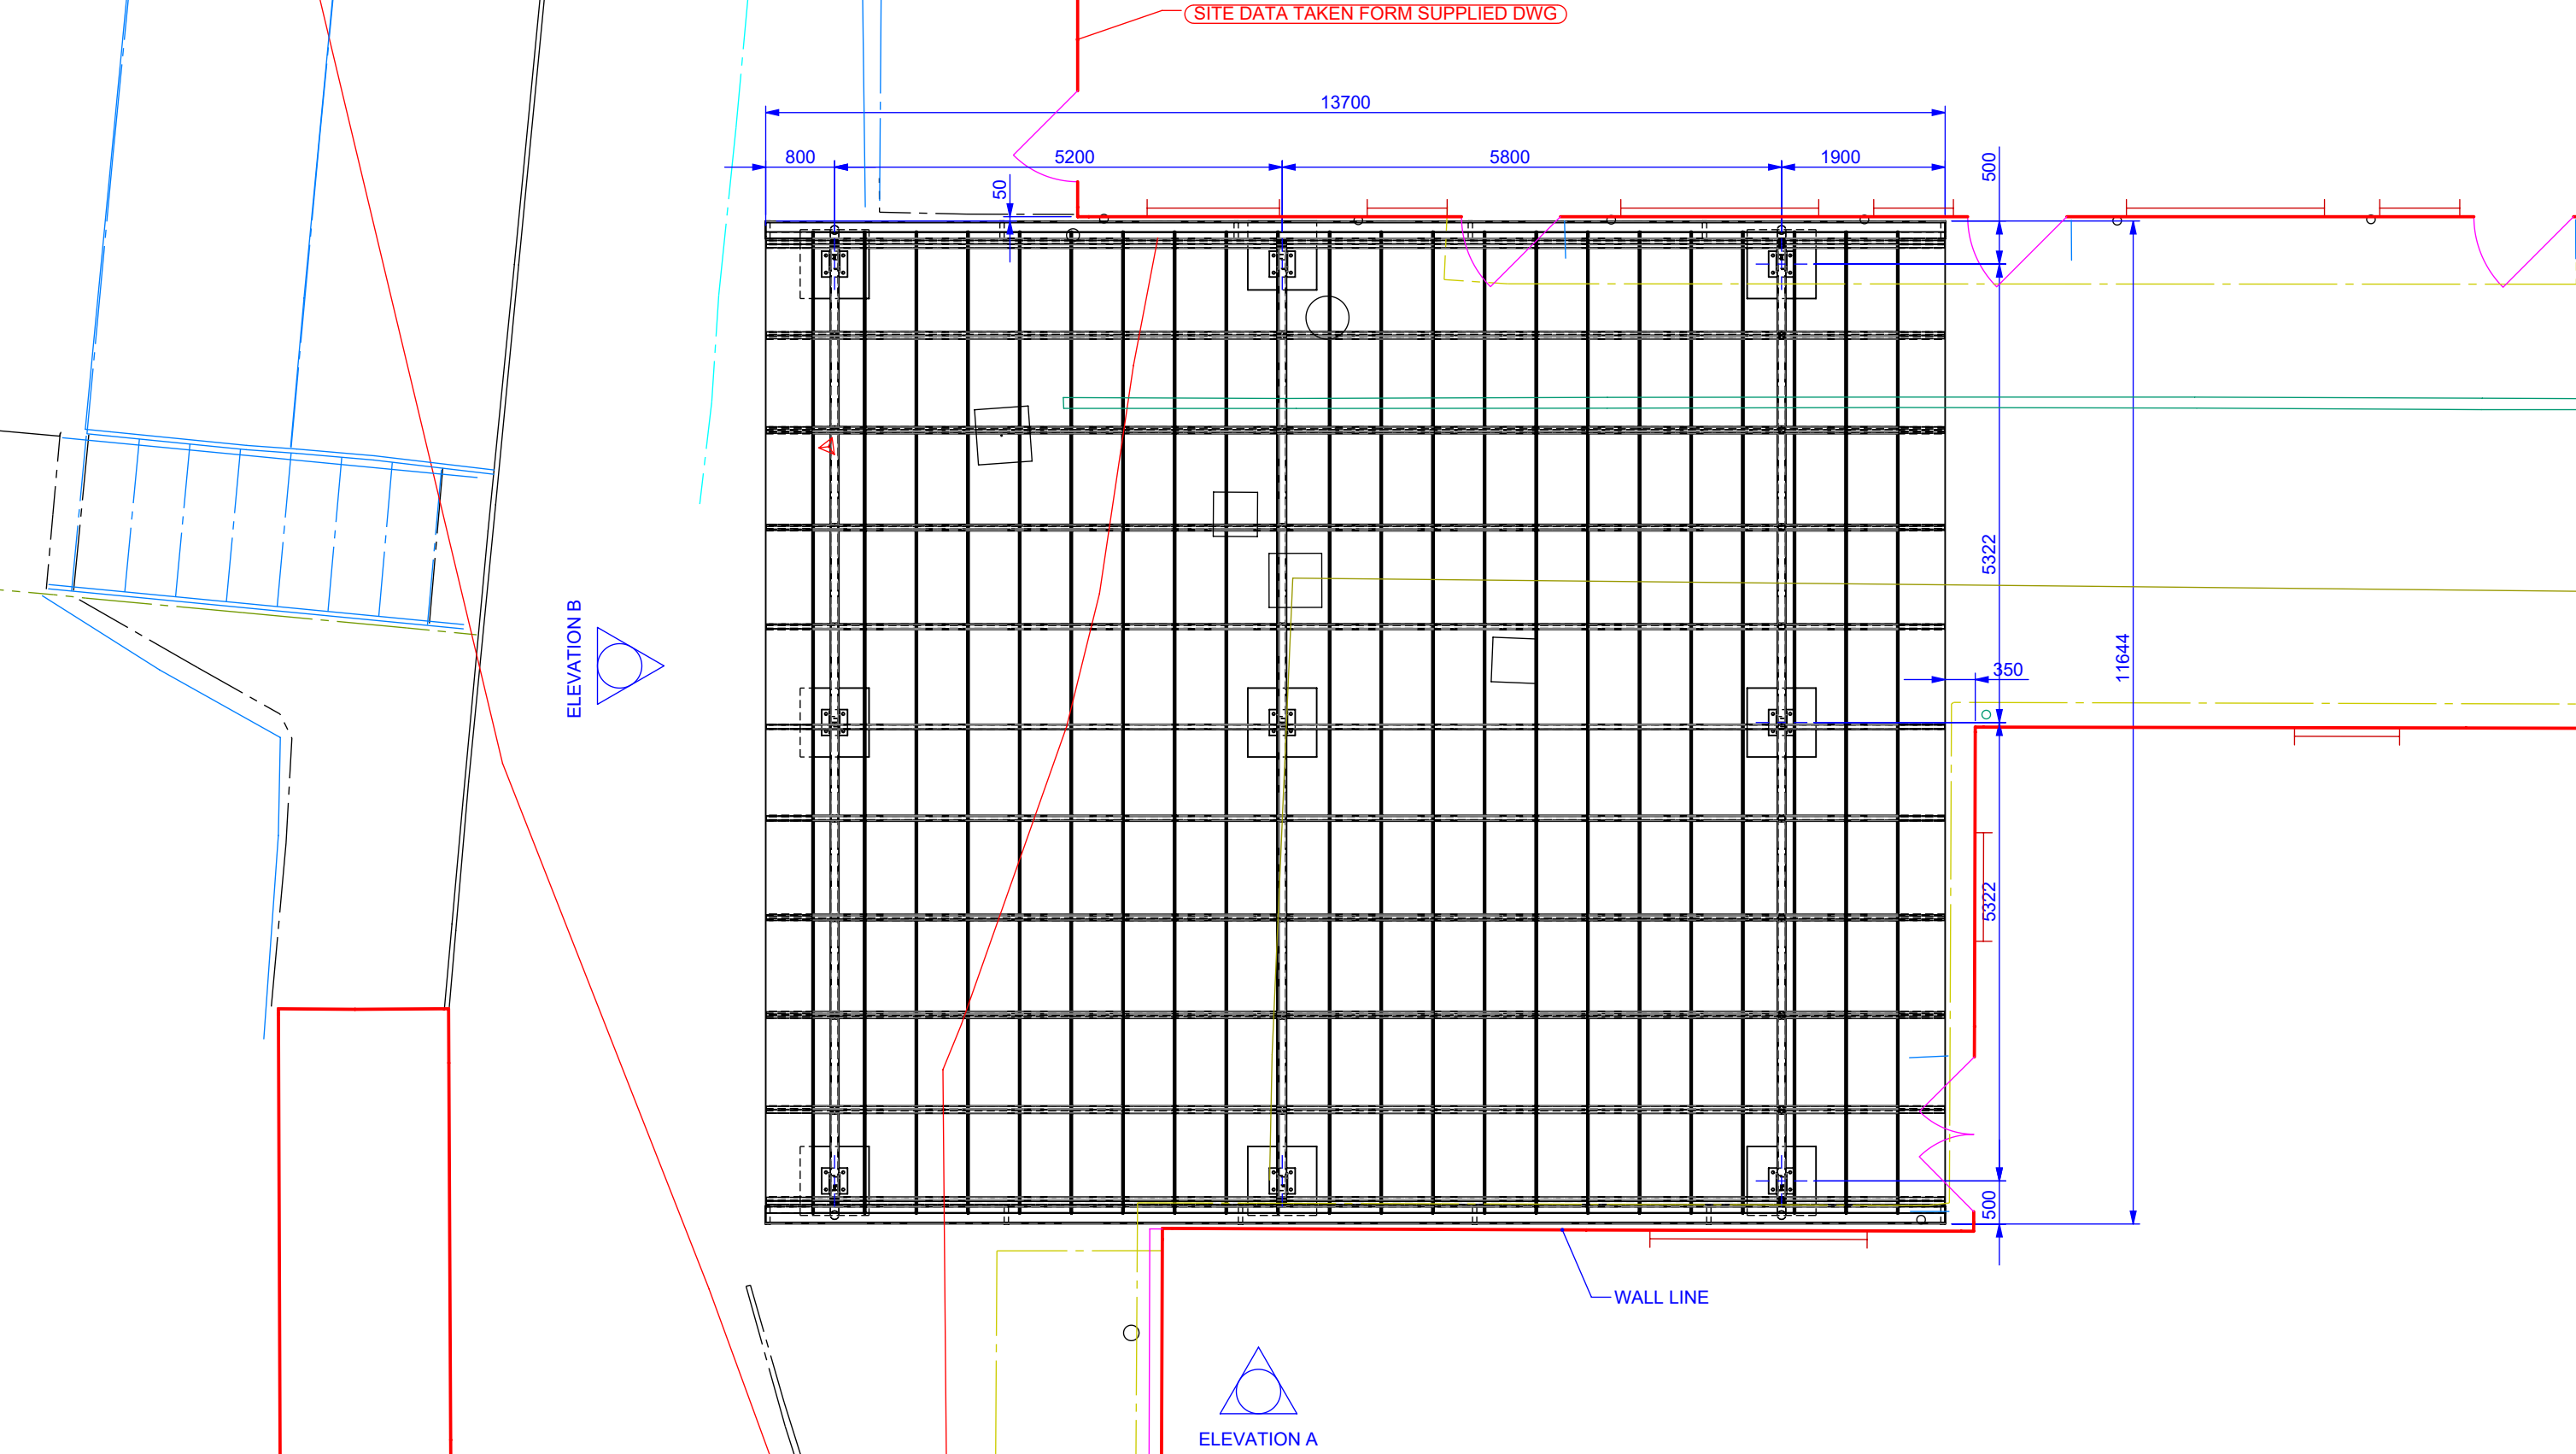

General Notes:
All Dimensions in mm - Do not scale from drawing - If in doubt ASK!
This drawing is not to be used for set out without specific instructions from A & S.
All foundations are indicative only and will depend on site conditions.
Datum is normally inside floor level but this should be checked.

Project St Augustines - PANINI			
Date Issued	22/04/2025	Drawn By	RJ
Ch'd By	RP		
Drg No.	AUG2867-PAN-002A	Issue.	A4
Scale	1:75		




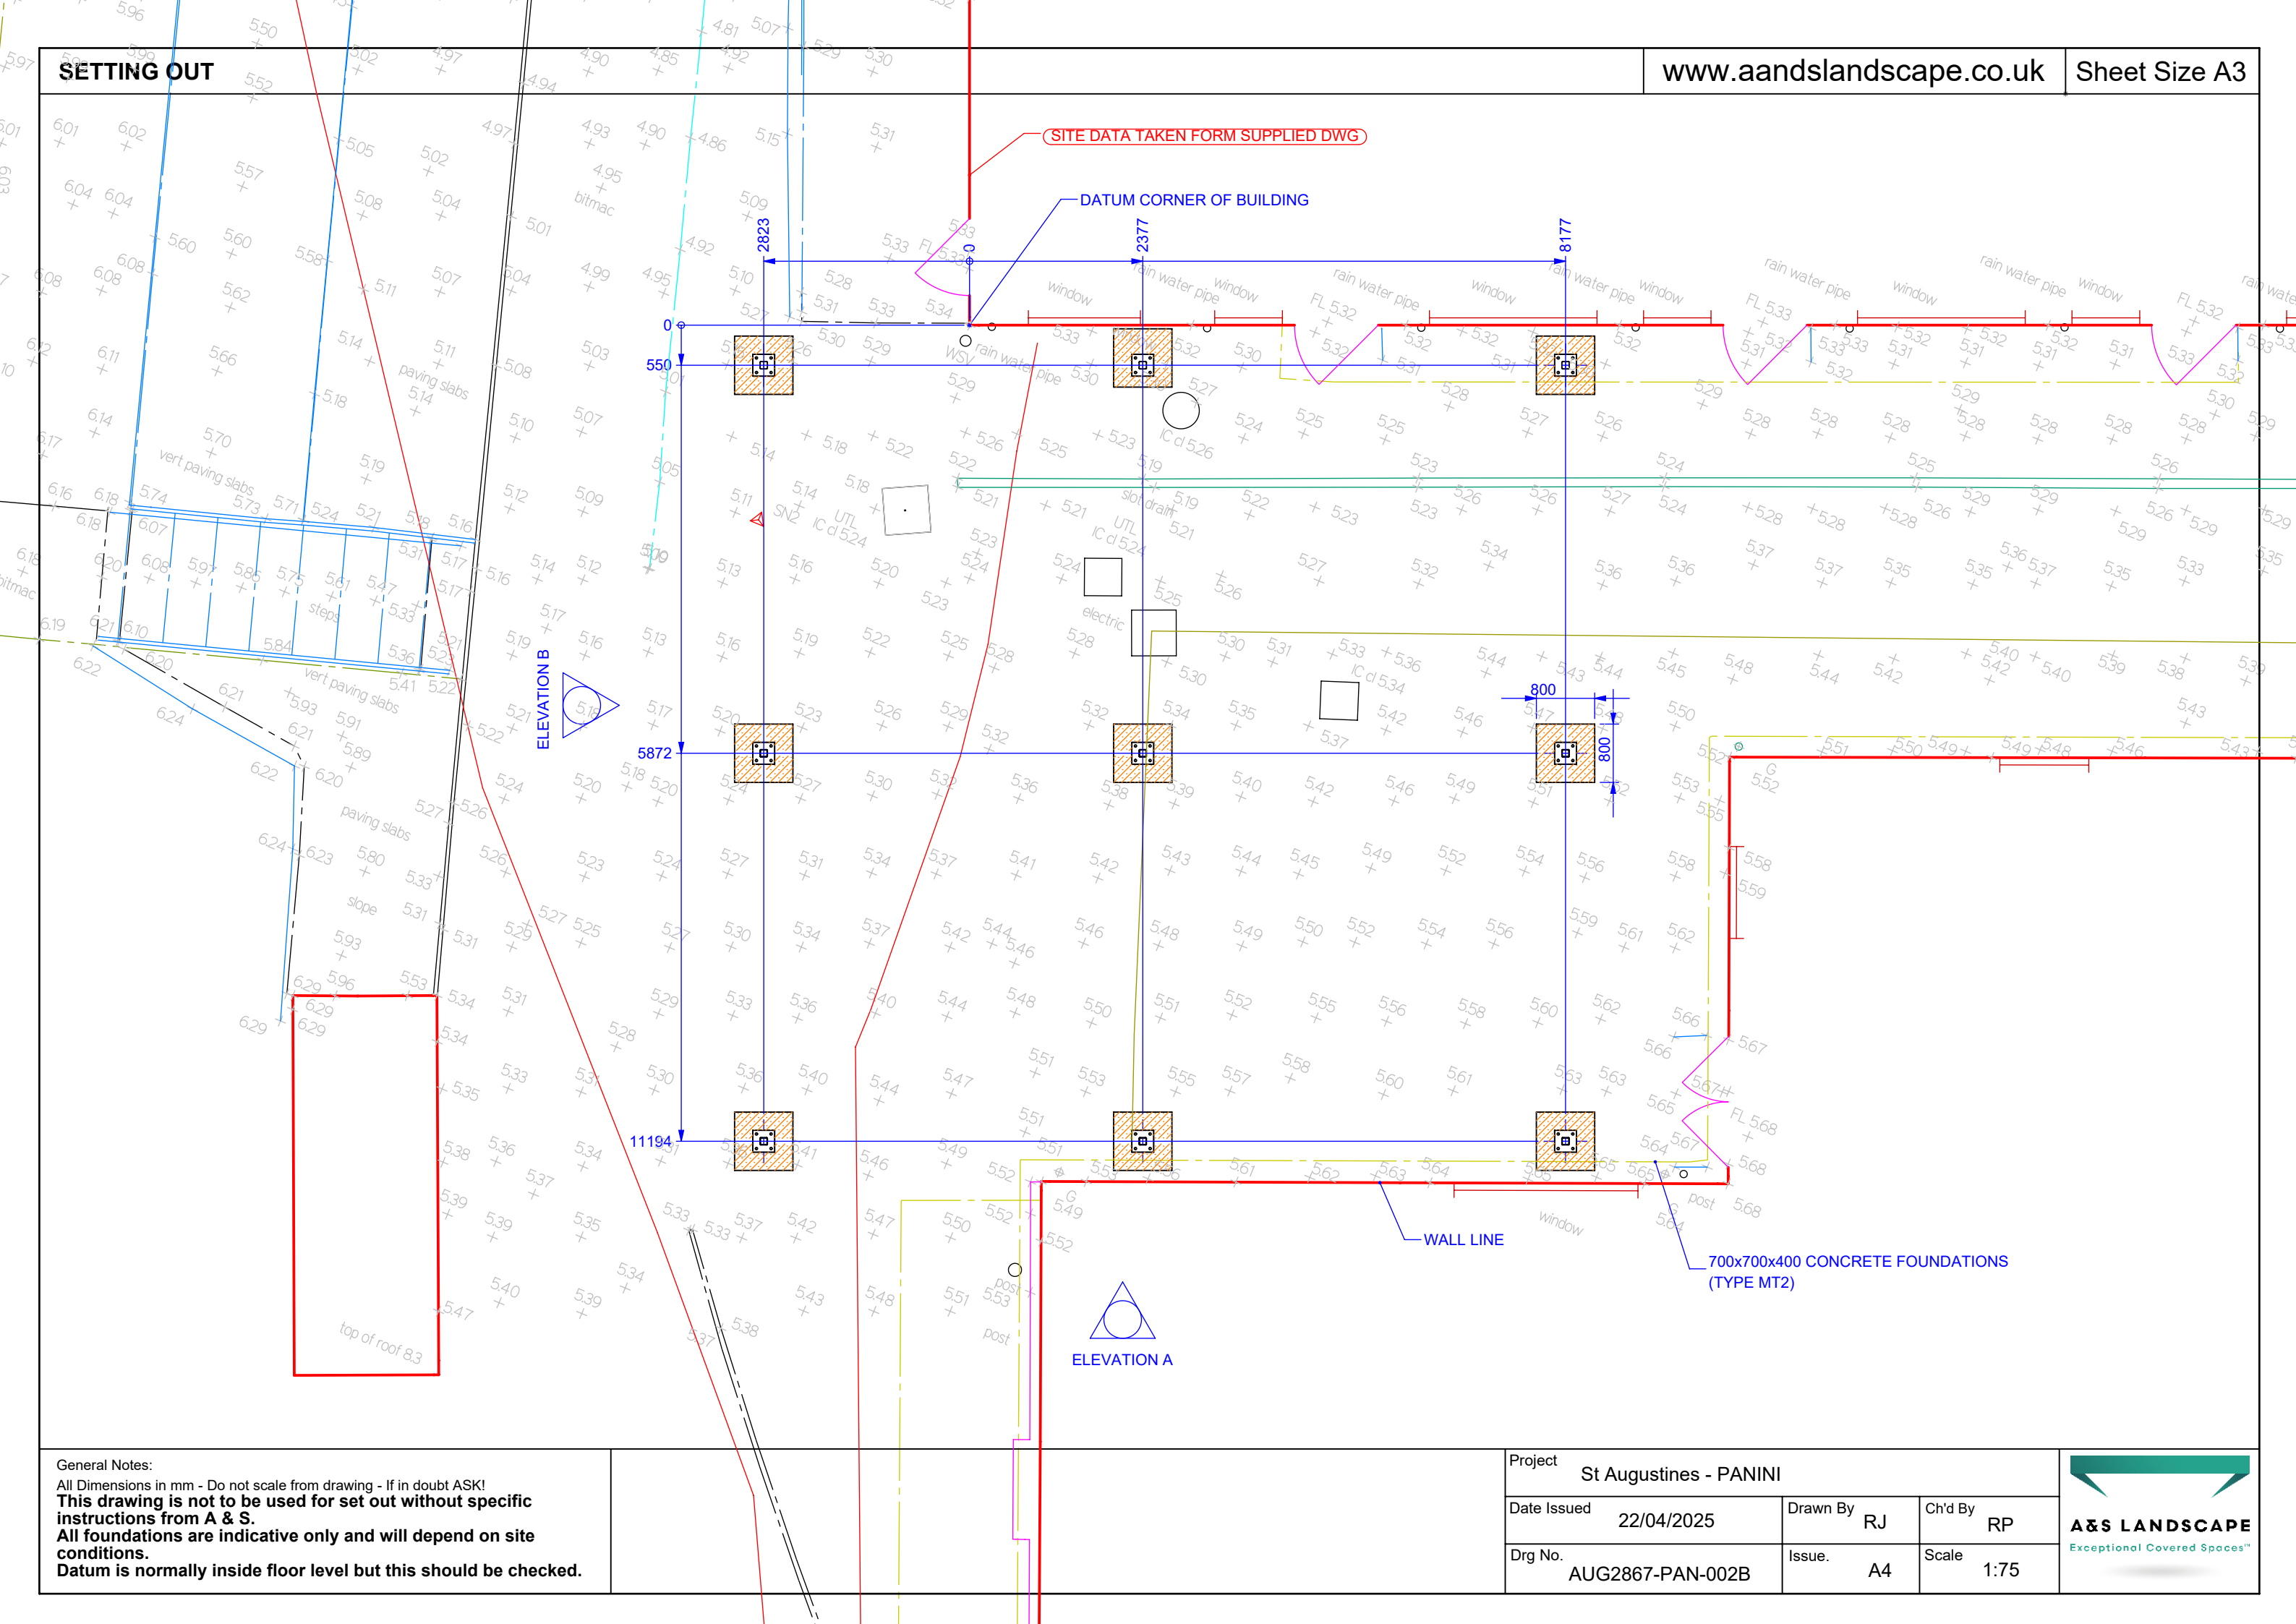


General Notes:
All Dimensions in mm - Do not scale from drawing - If in doubt ASK!
This drawing is not to be used for set out without specific instructions from A & S.
All foundations are indicative only and will depend on site conditions.
Datum is normally inside floor level but this should be checked.

Project St Augustines - PANINI			 A&S LANDSCAPE Exceptional Covered Spaces™
Date Issued 22/04/2025	Drawn By RJ	Ch'd By RP	
Drg No. AUG2867-PAN-002B	Issue. A4	Scale 1:75	

(SITE DATA TAKEN FORM SUPPLIED DWG)

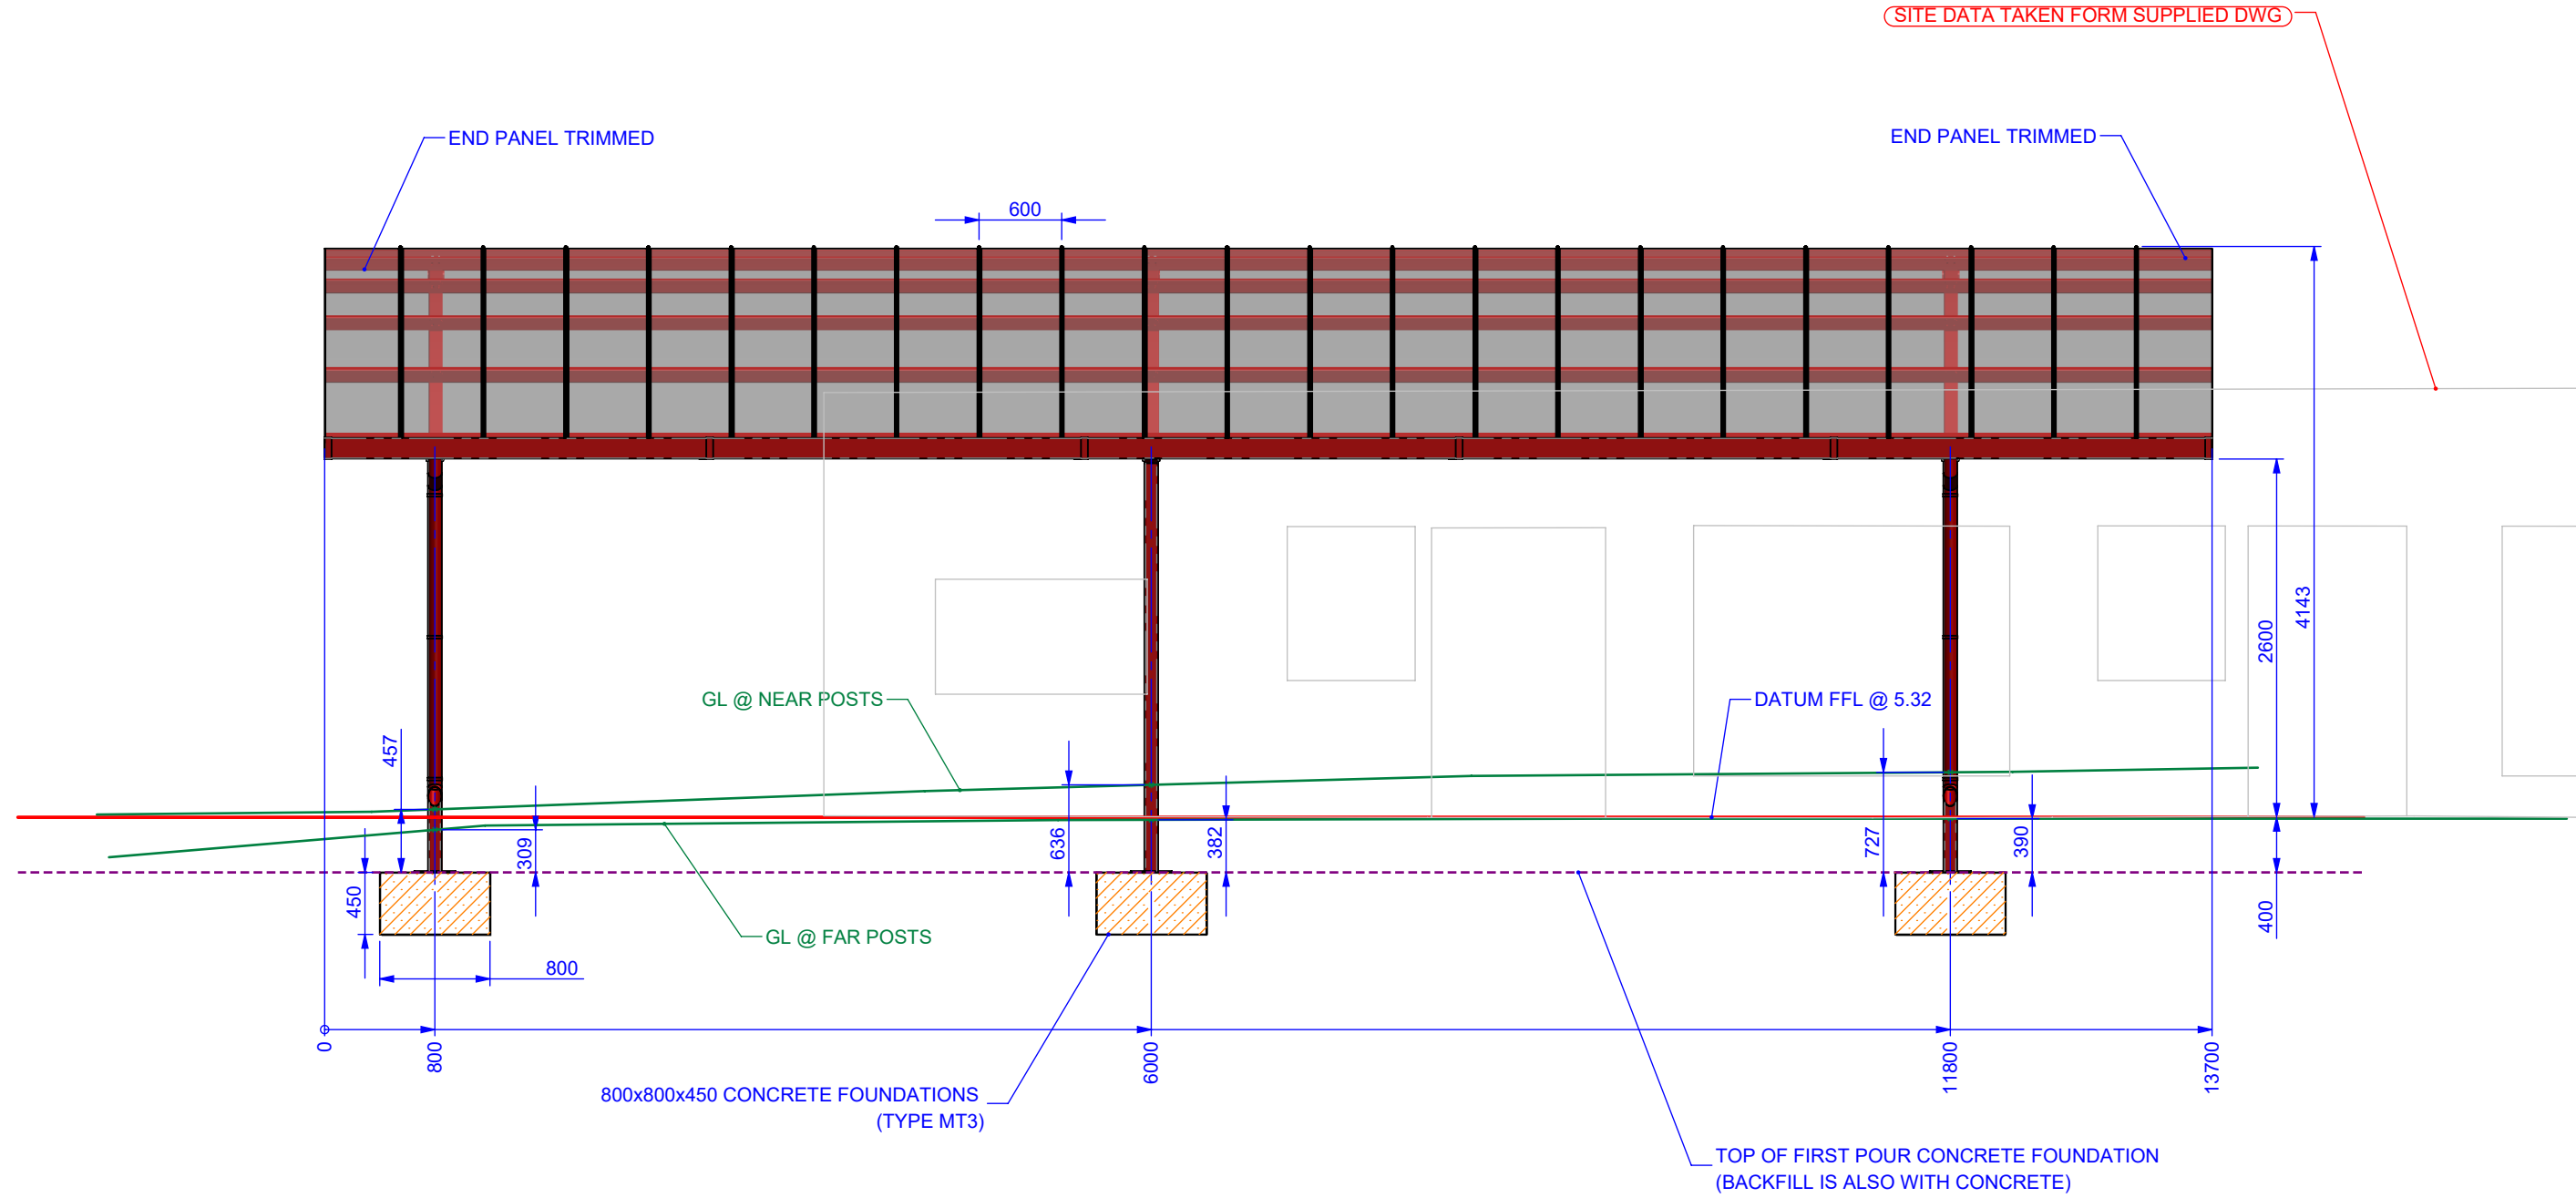

Datum 0.00m

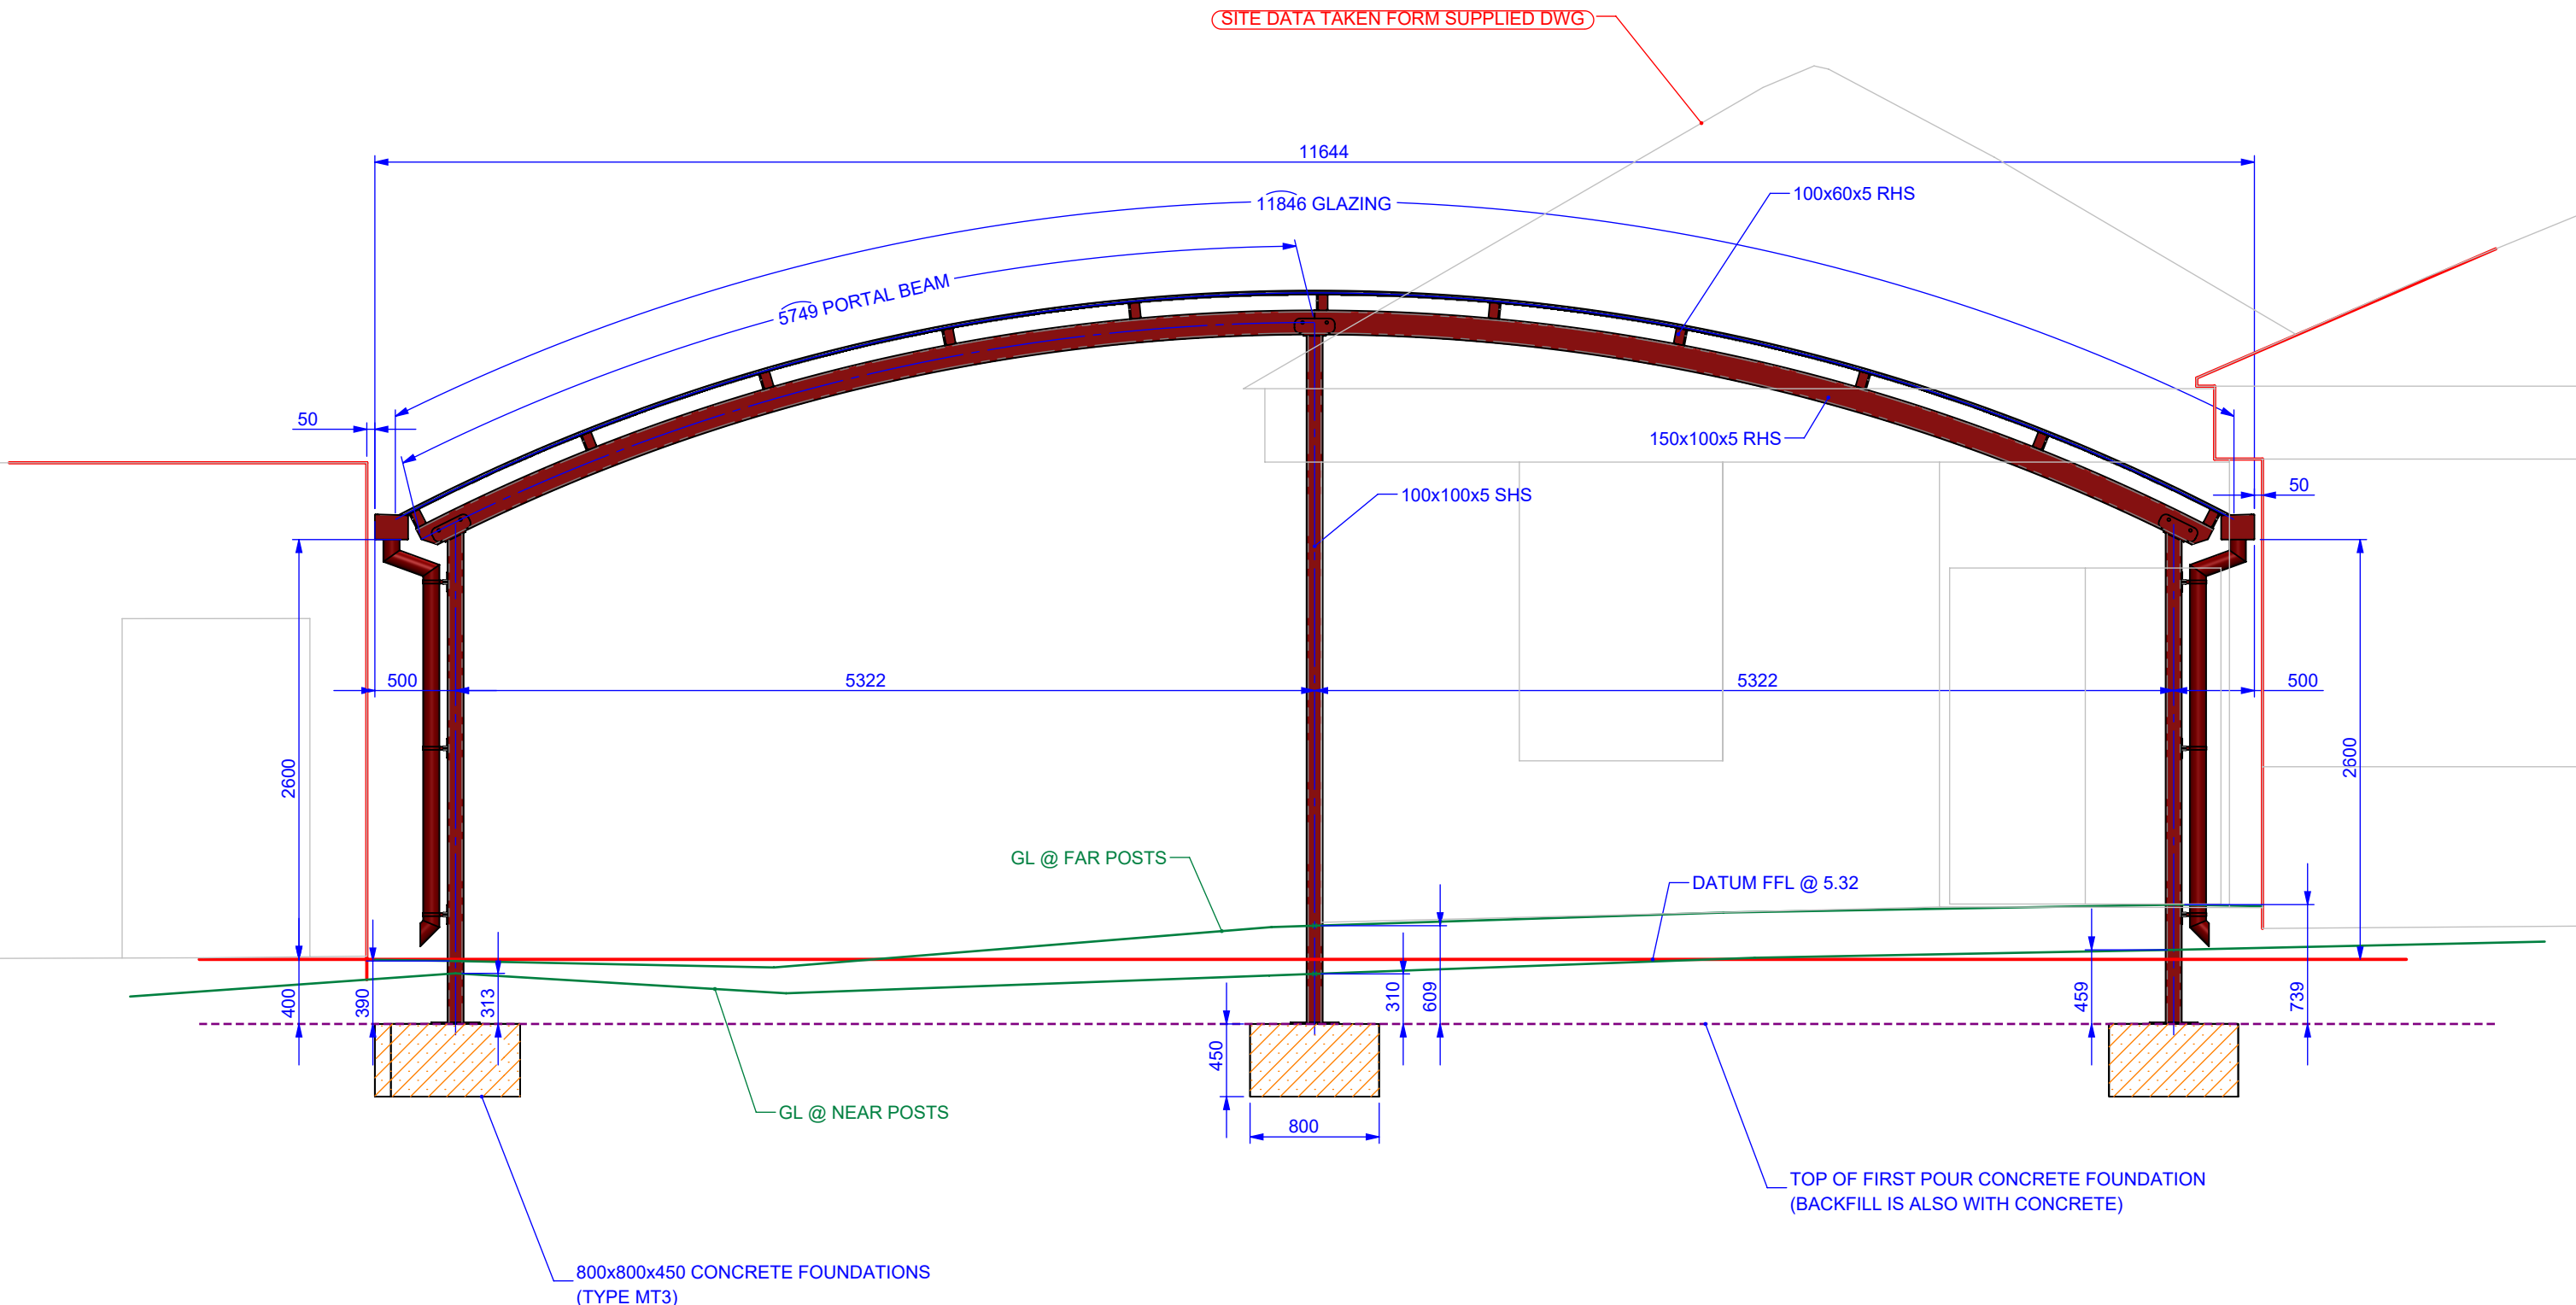

General Notes:
All Dimensions in mm - Do not scale from drawing - If in doubt ASK!
This drawing is not to be used for set out without specific instructions from A & S.
All foundations are indicative only and will depend on site conditions.
Datum is normally inside floor level but this should be checked.

Project St Augustines - PANINI		
Date Issued 22/04/2025	Drawn By RJ	Ch'd By RP
Drg No. AUG2867-PAN-004	Issue. A4	Scale 1:30

