


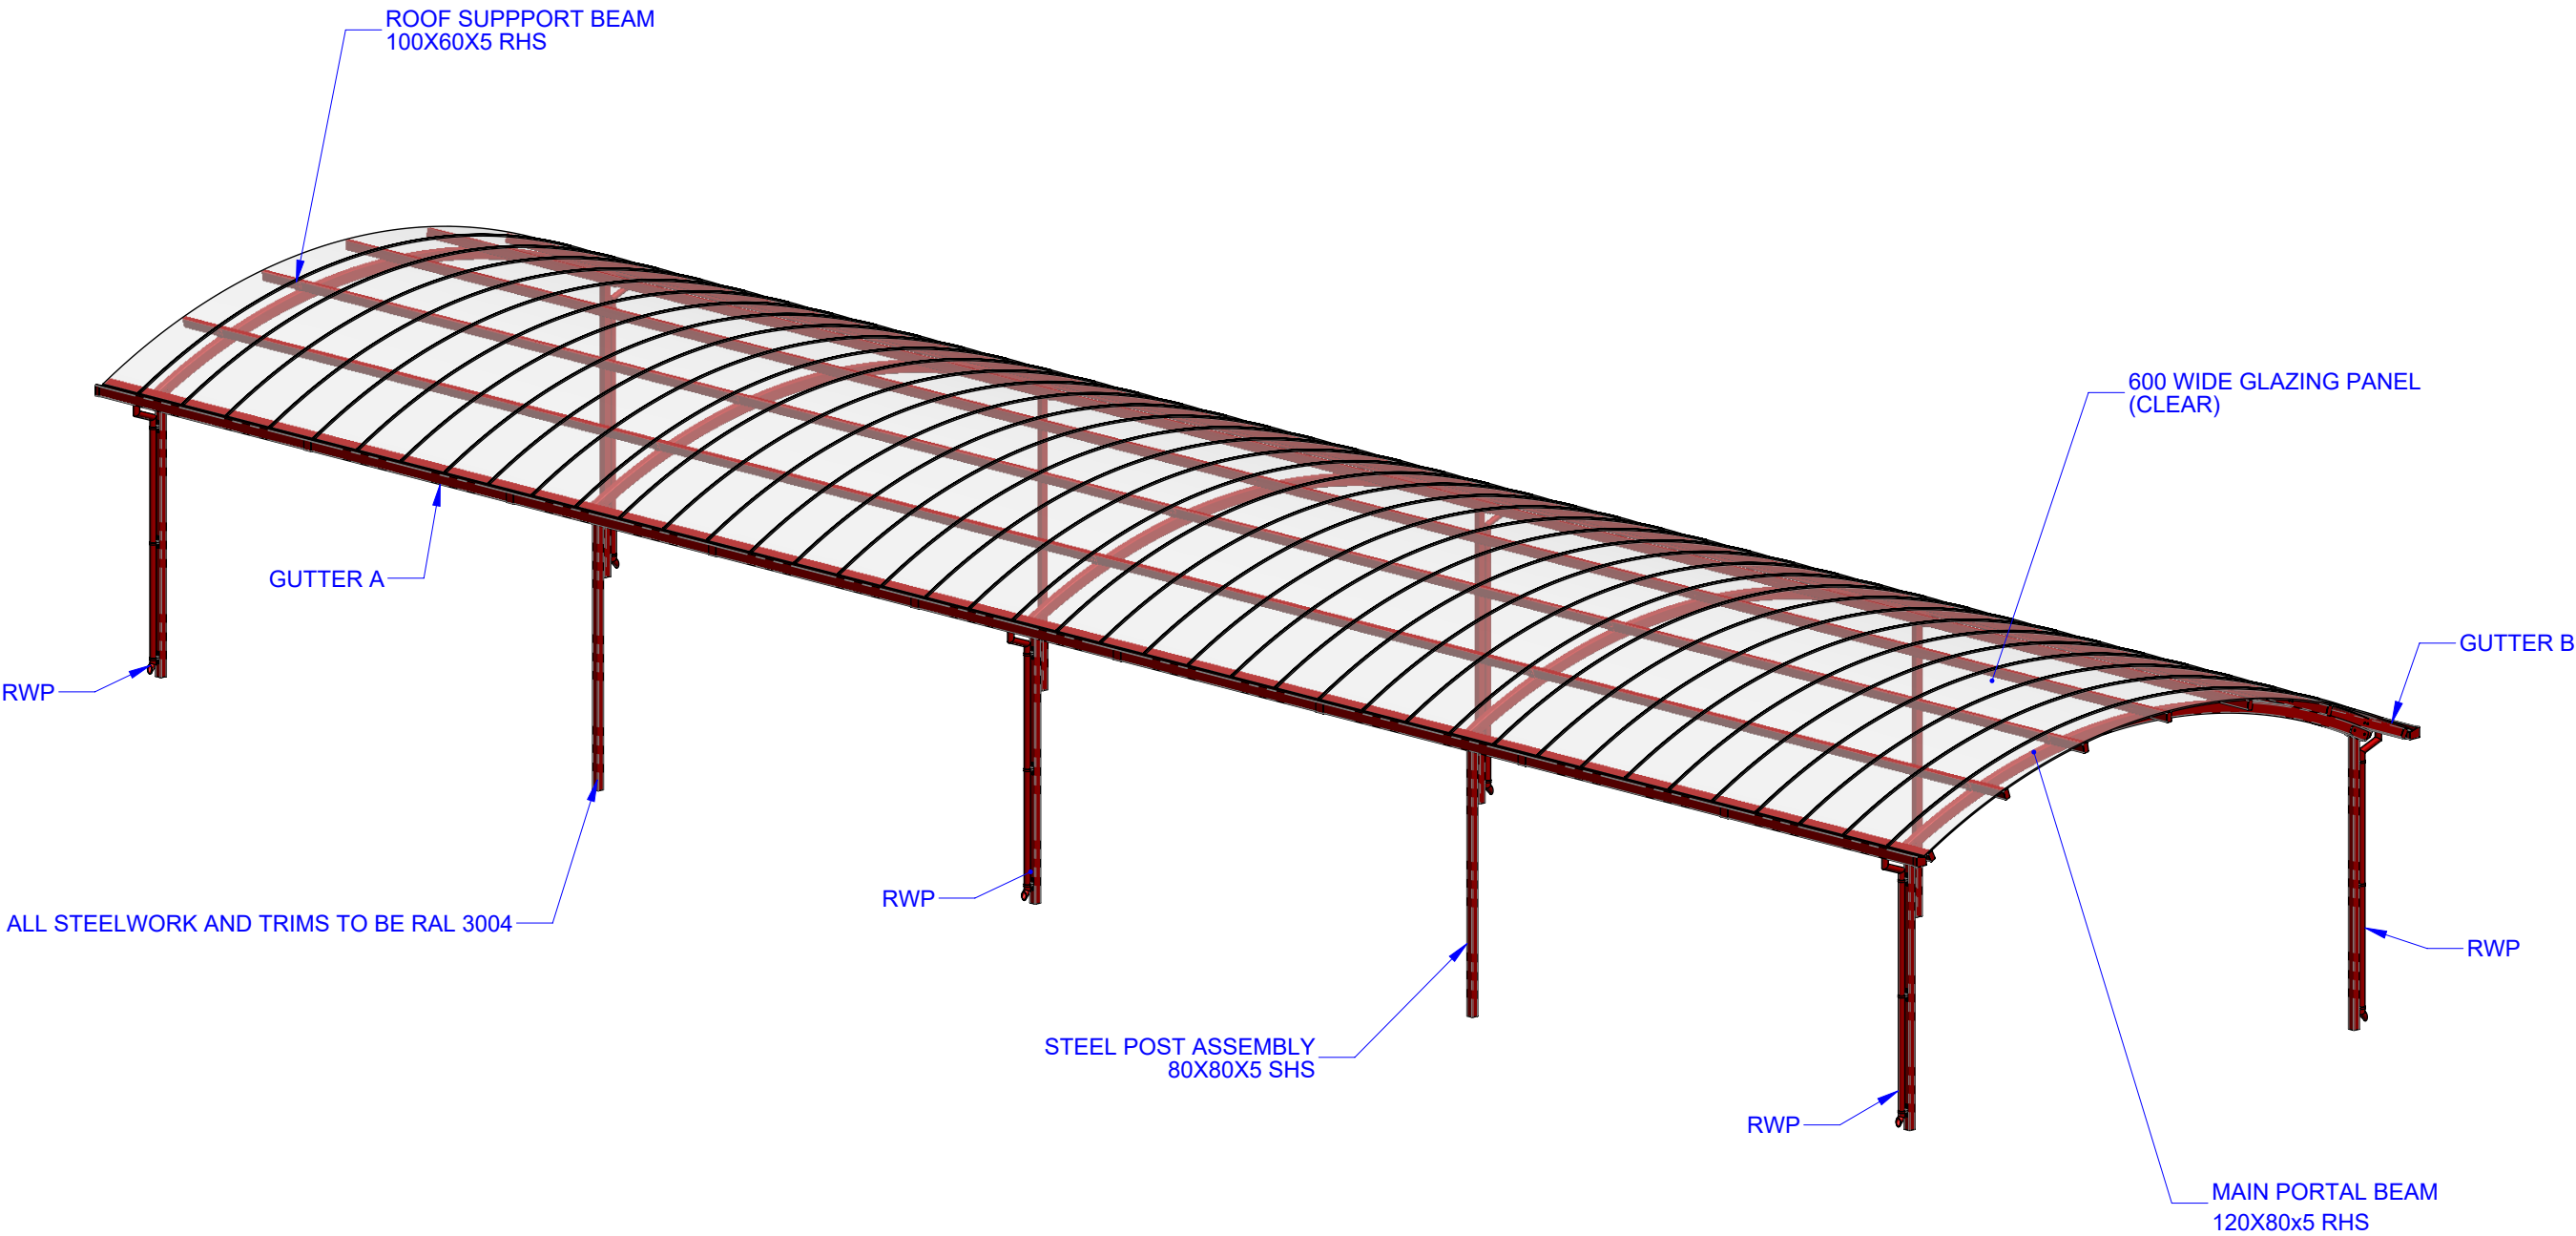


General Notes:
All Dimensions in mm - Do not scale from drawing - If in doubt ASK!
This drawing is not to be used for set out without specific instructions from A & S.
All foundations are indicative only and will depend on site conditions.
Datum is normally inside floor level but this should be checked.

NOT TO BE USED FOR SET OUT OR INSTALLATION

Project St Augustines - Allotment		
Date Issued 22/04/2025	Drawn By RJ	Ch'd By RP
Drg No. AUG2867-ALT-001A	Issue. A3	Scale NTS



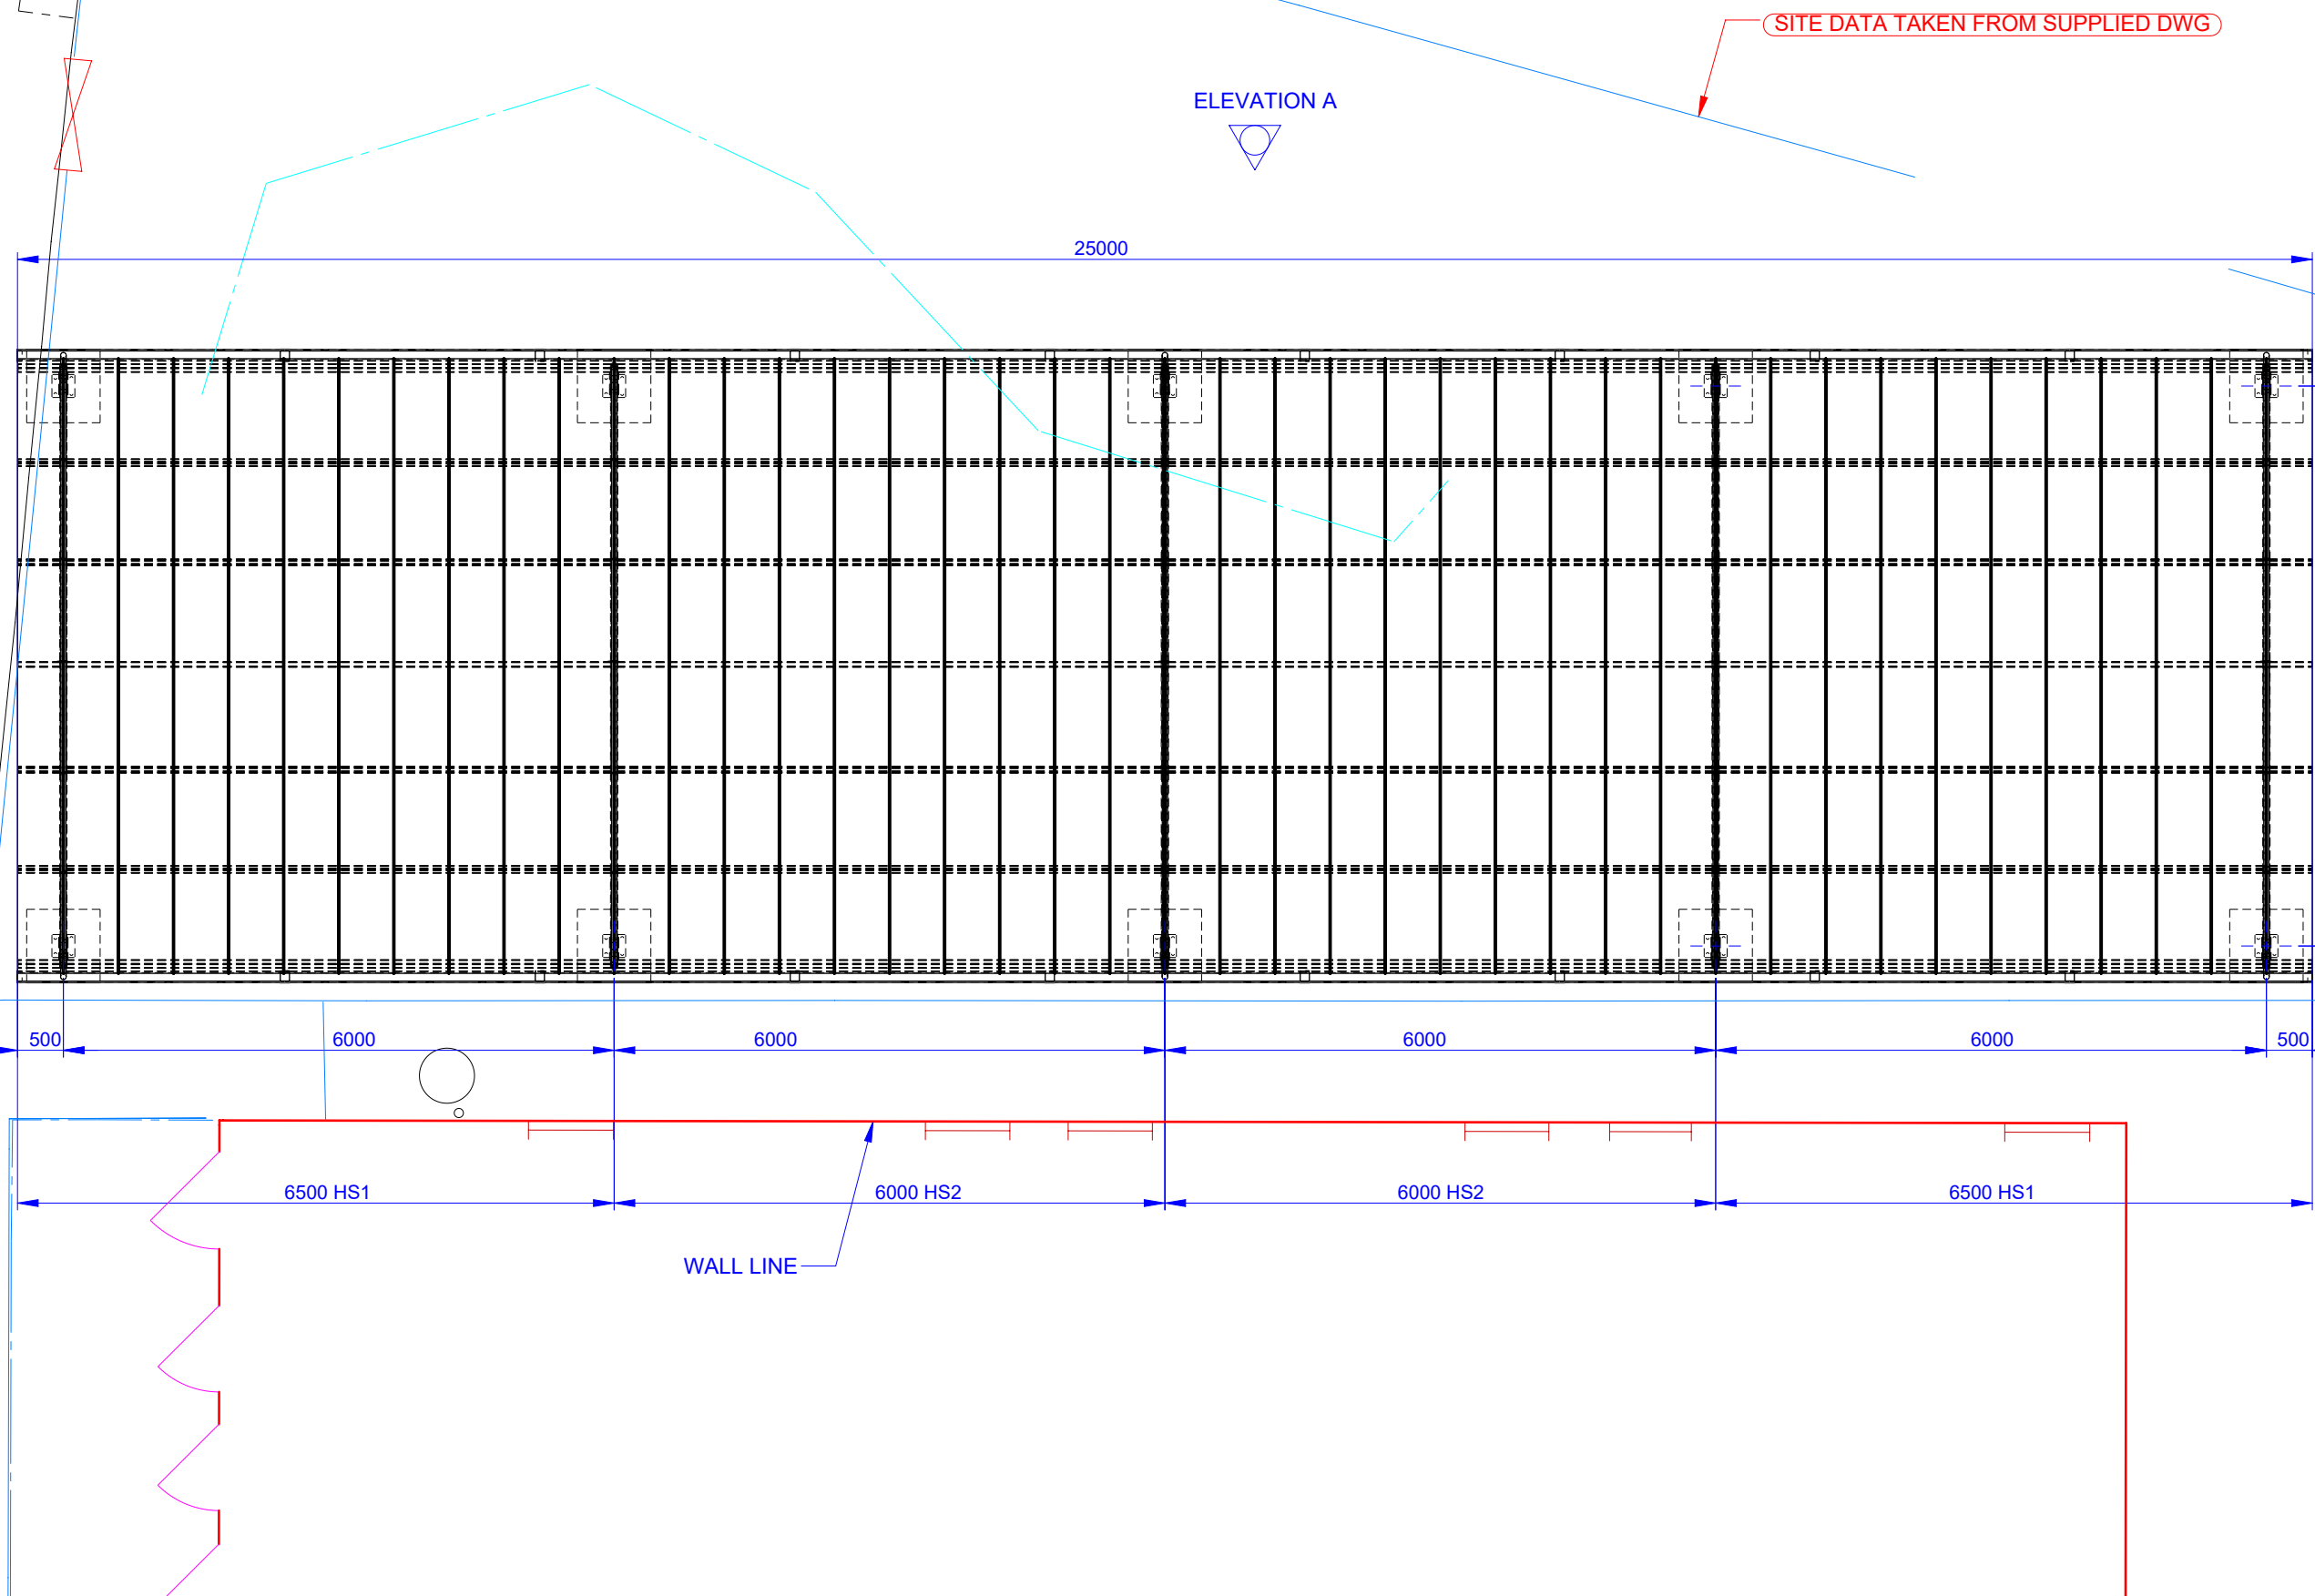


General Notes:
All Dimensions in mm - Do not scale from drawing - If in doubt ASK!
This drawing is not to be used for set out without specific instructions from A & S.
All foundations are indicative only and will depend on site conditions.
Datum is normally inside floor level but this should be checked.

NOT TO BE USED FOR SET OUT OR INSTALLATION
Top of concrete level given is first pour level, base backfill is also with concrete. Suggested base sizes will only be given after drawings have been approved.

Project St Augustines - Allotment			
Date Issued 22/04/2025	Drawn By RJ	Ch'd By RP	
Drg No. AUG2867-ALT-002A	Issue. A3	Scale 1:75	




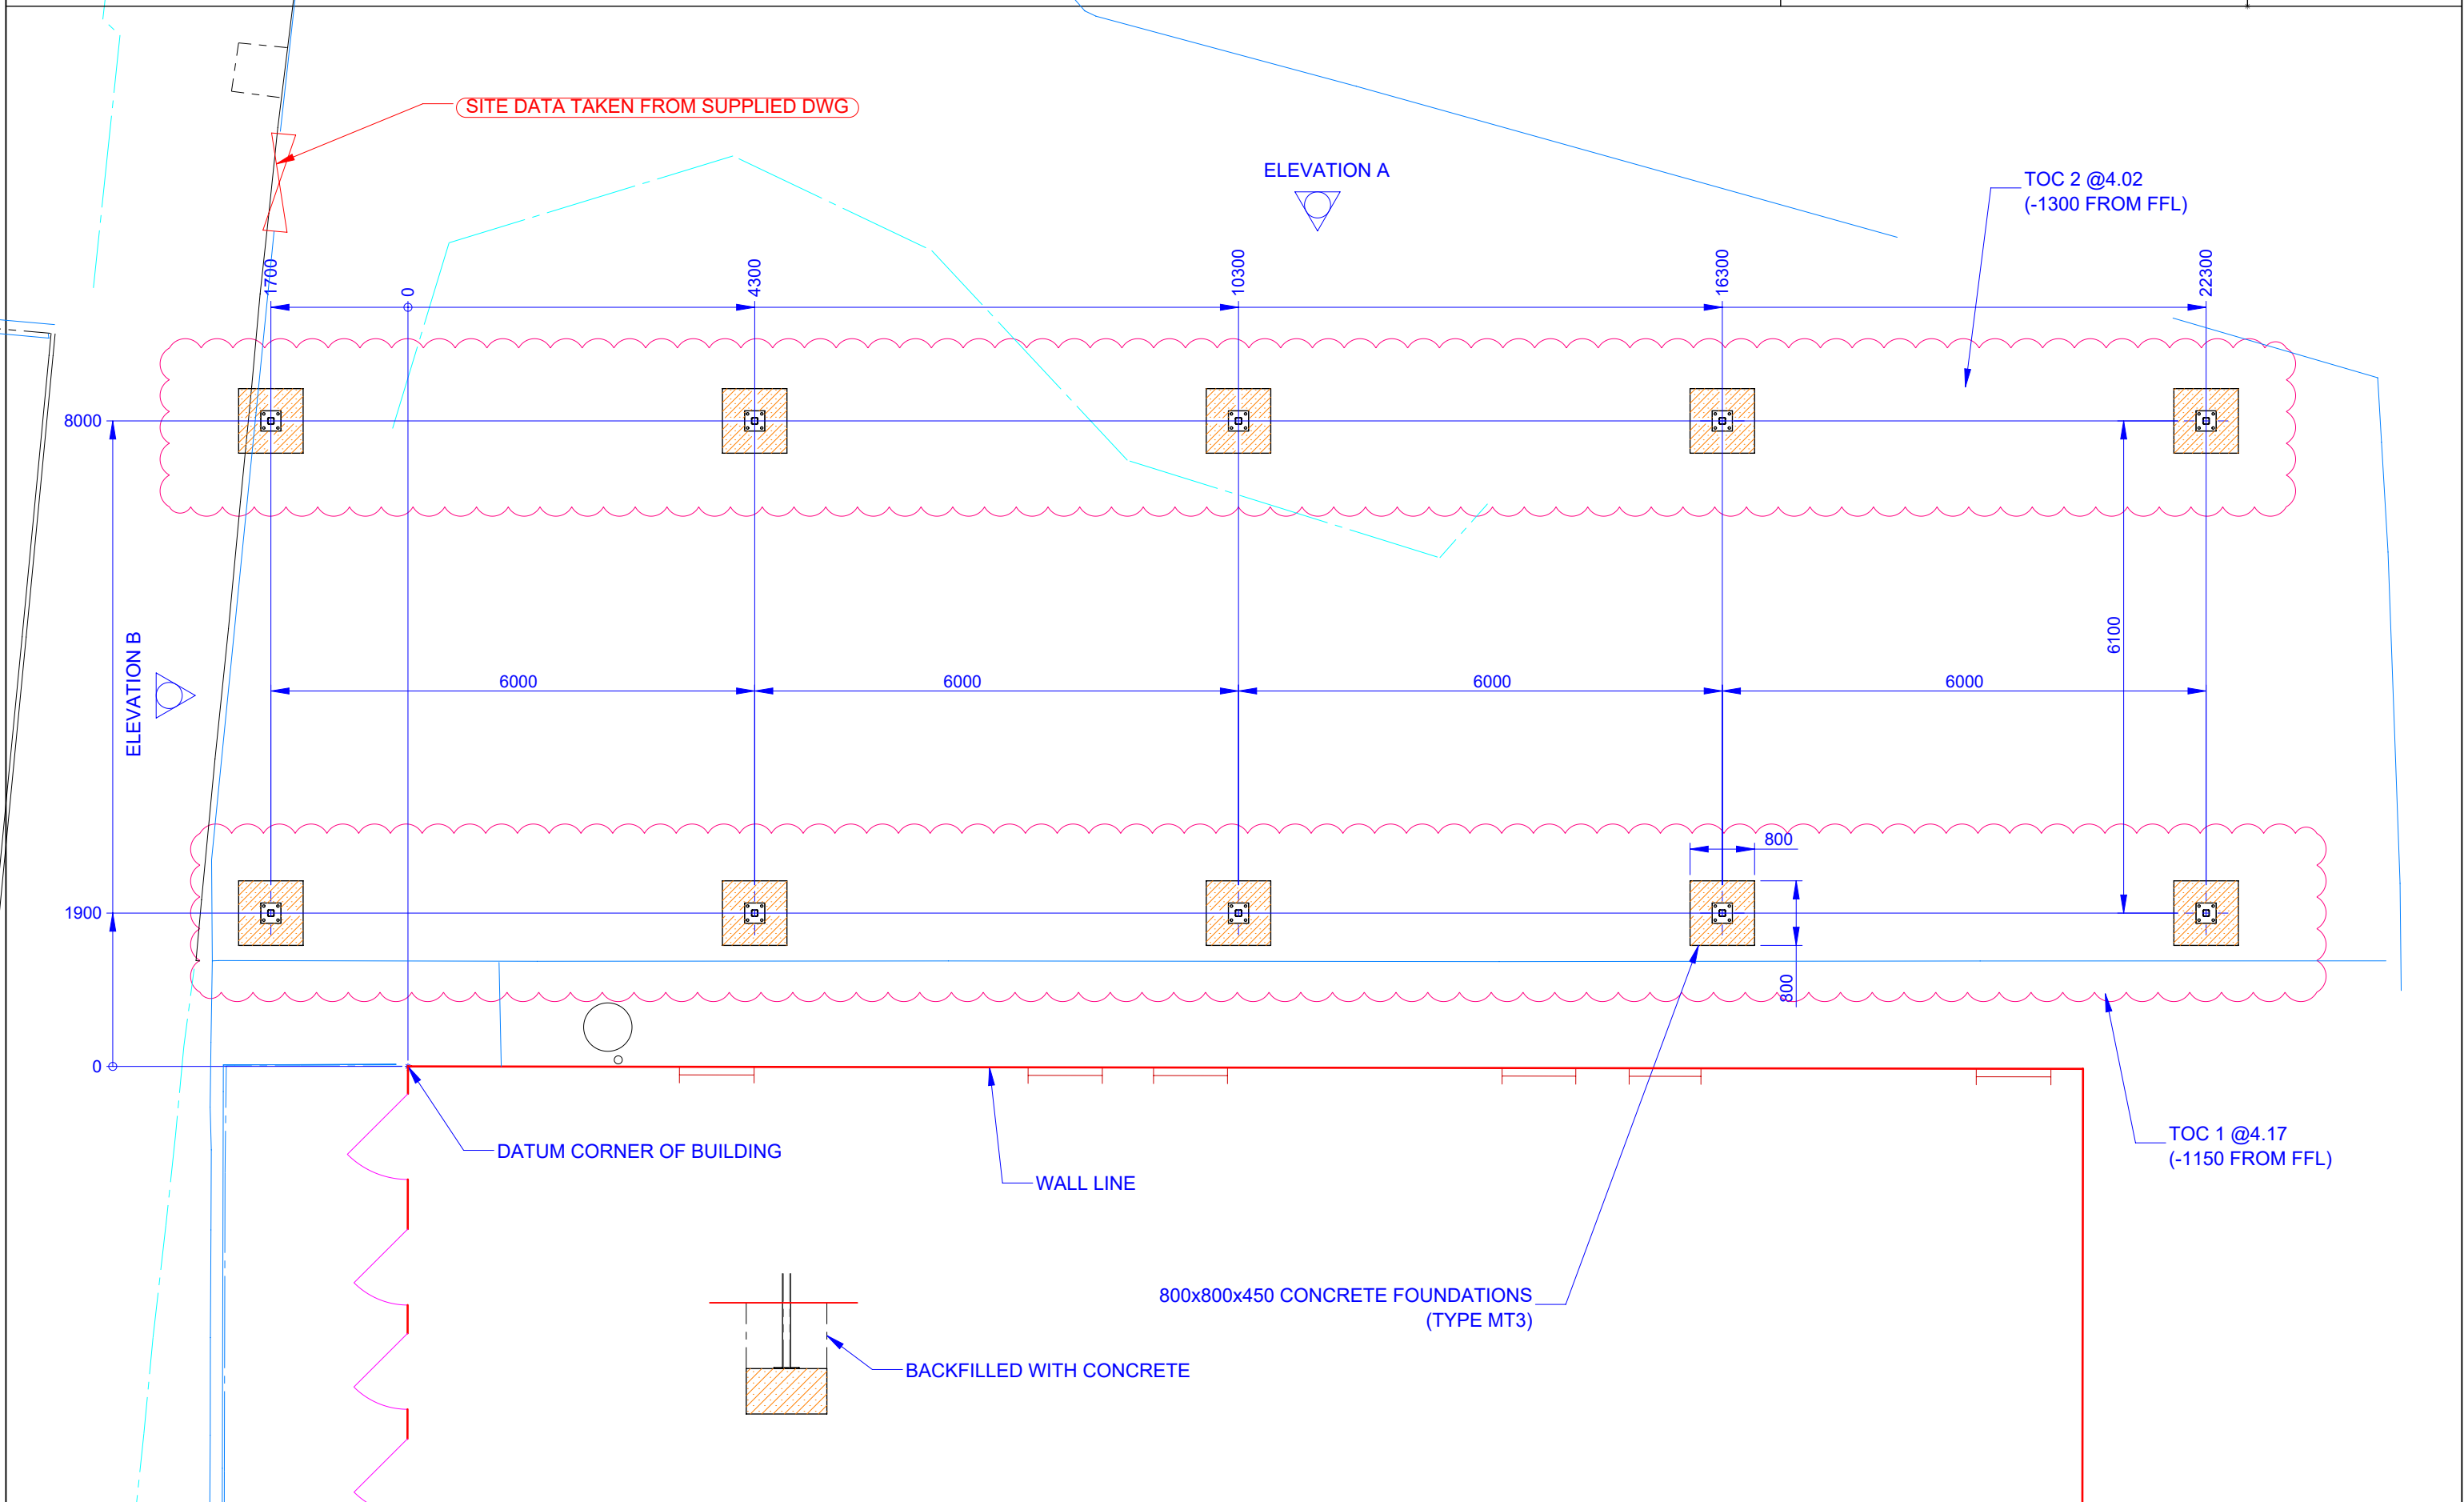

General Notes:
All Dimensions in mm - Do not scale from drawing - If in doubt ASK!
This drawing is not to be used for set out without specific instructions from A & S.
All foundations are indicative only and will depend on site conditions.
Datum is normally inside floor level but this should be checked.

NOT TO BE USED FOR SET OUT OR INSTALLATION
Top of concrete level given is first pour level, base backfill is also with concrete. Suggested base sizes will only be given after drawings have been approved.

Project St Augustines - Allotment				 A&S LANDSCAPE Exceptional Covered Spaces™
Date Issued 22/04/2025	Drawn By RJ	Ch'd By RP		
Drg No. AUG2867-ALT-002B	Issue. A3	Scale 1:75		

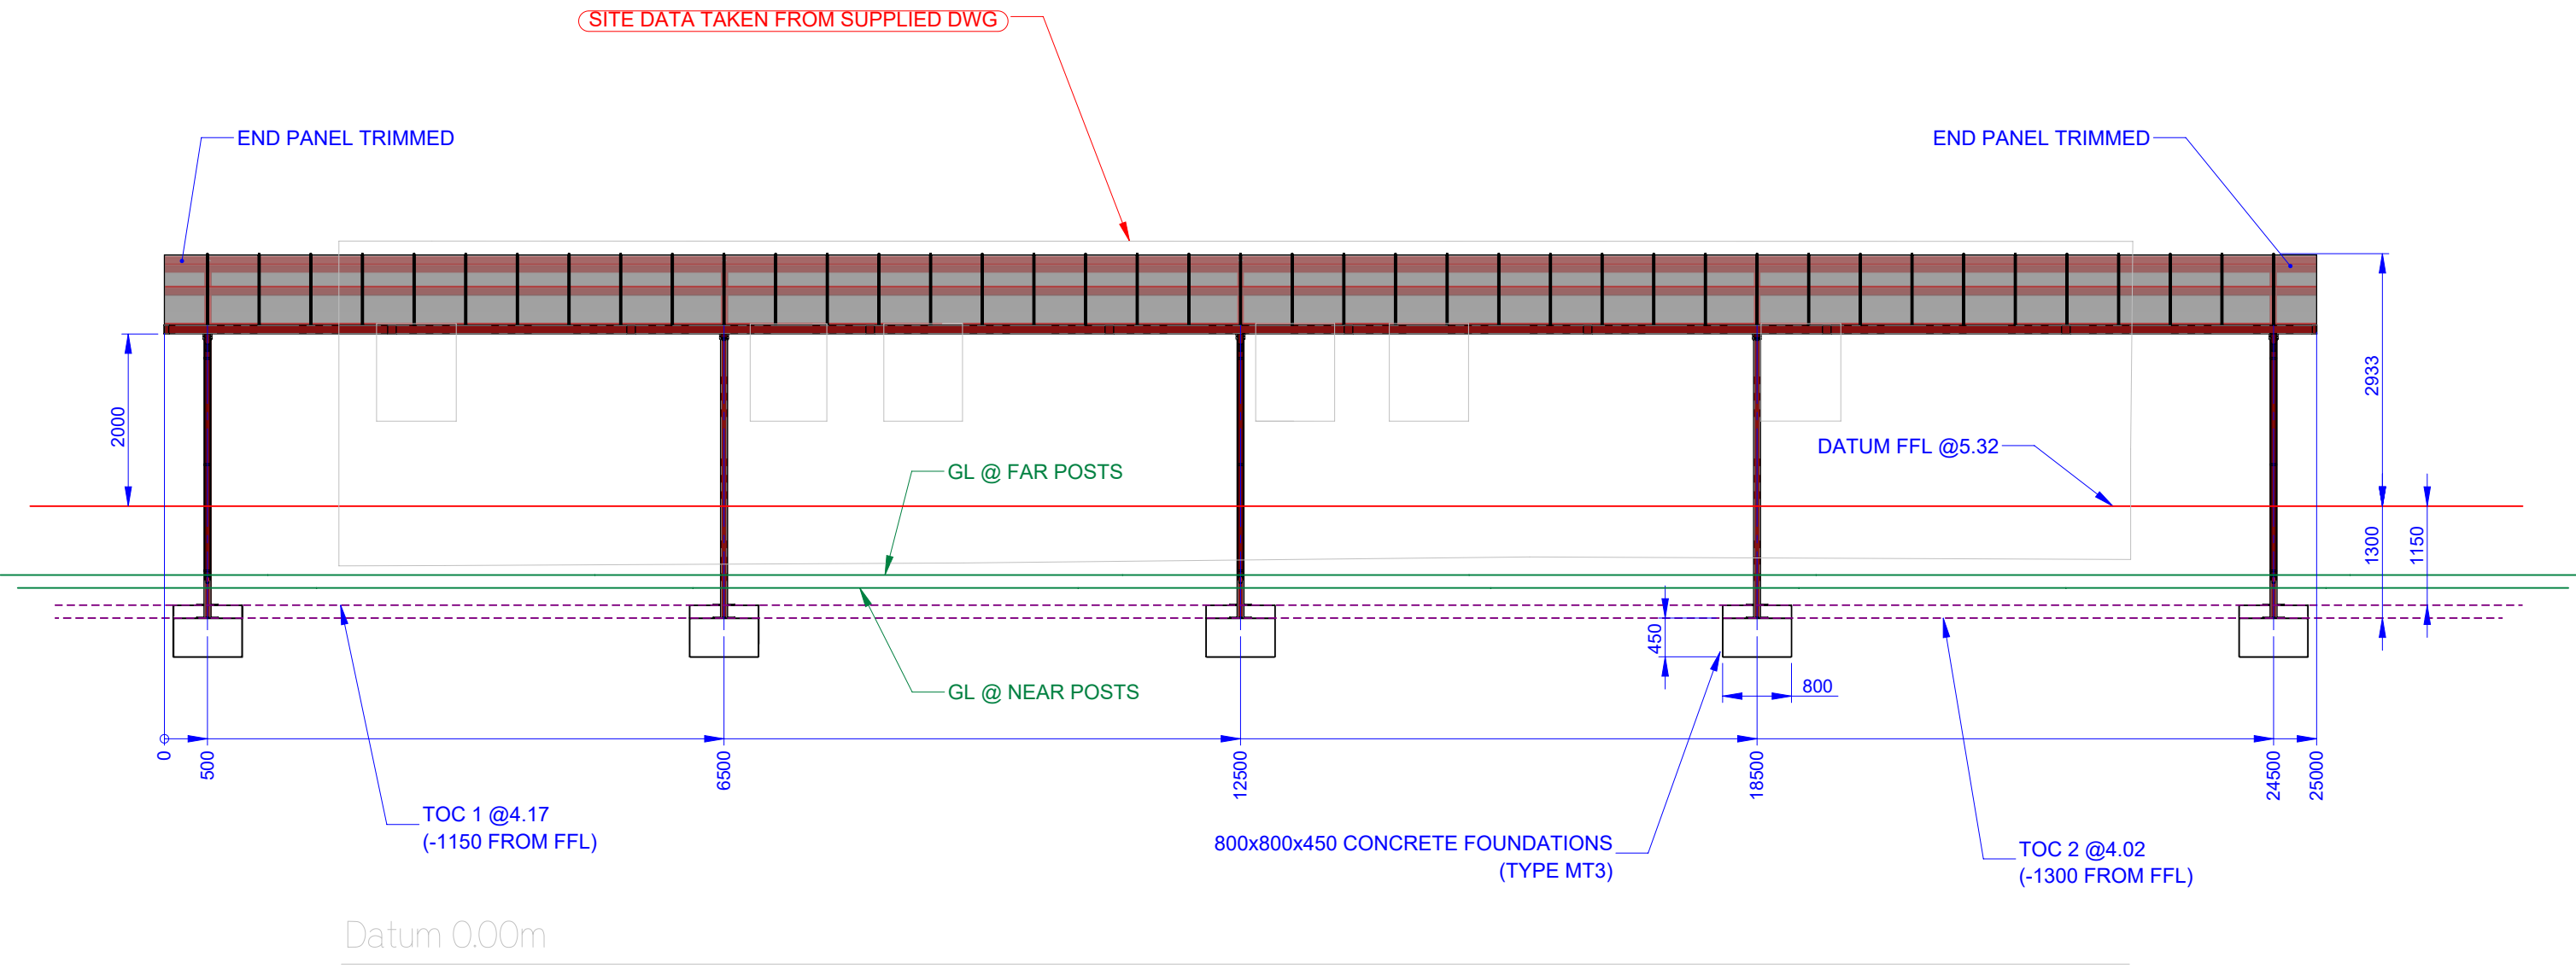

Elevation 1

