


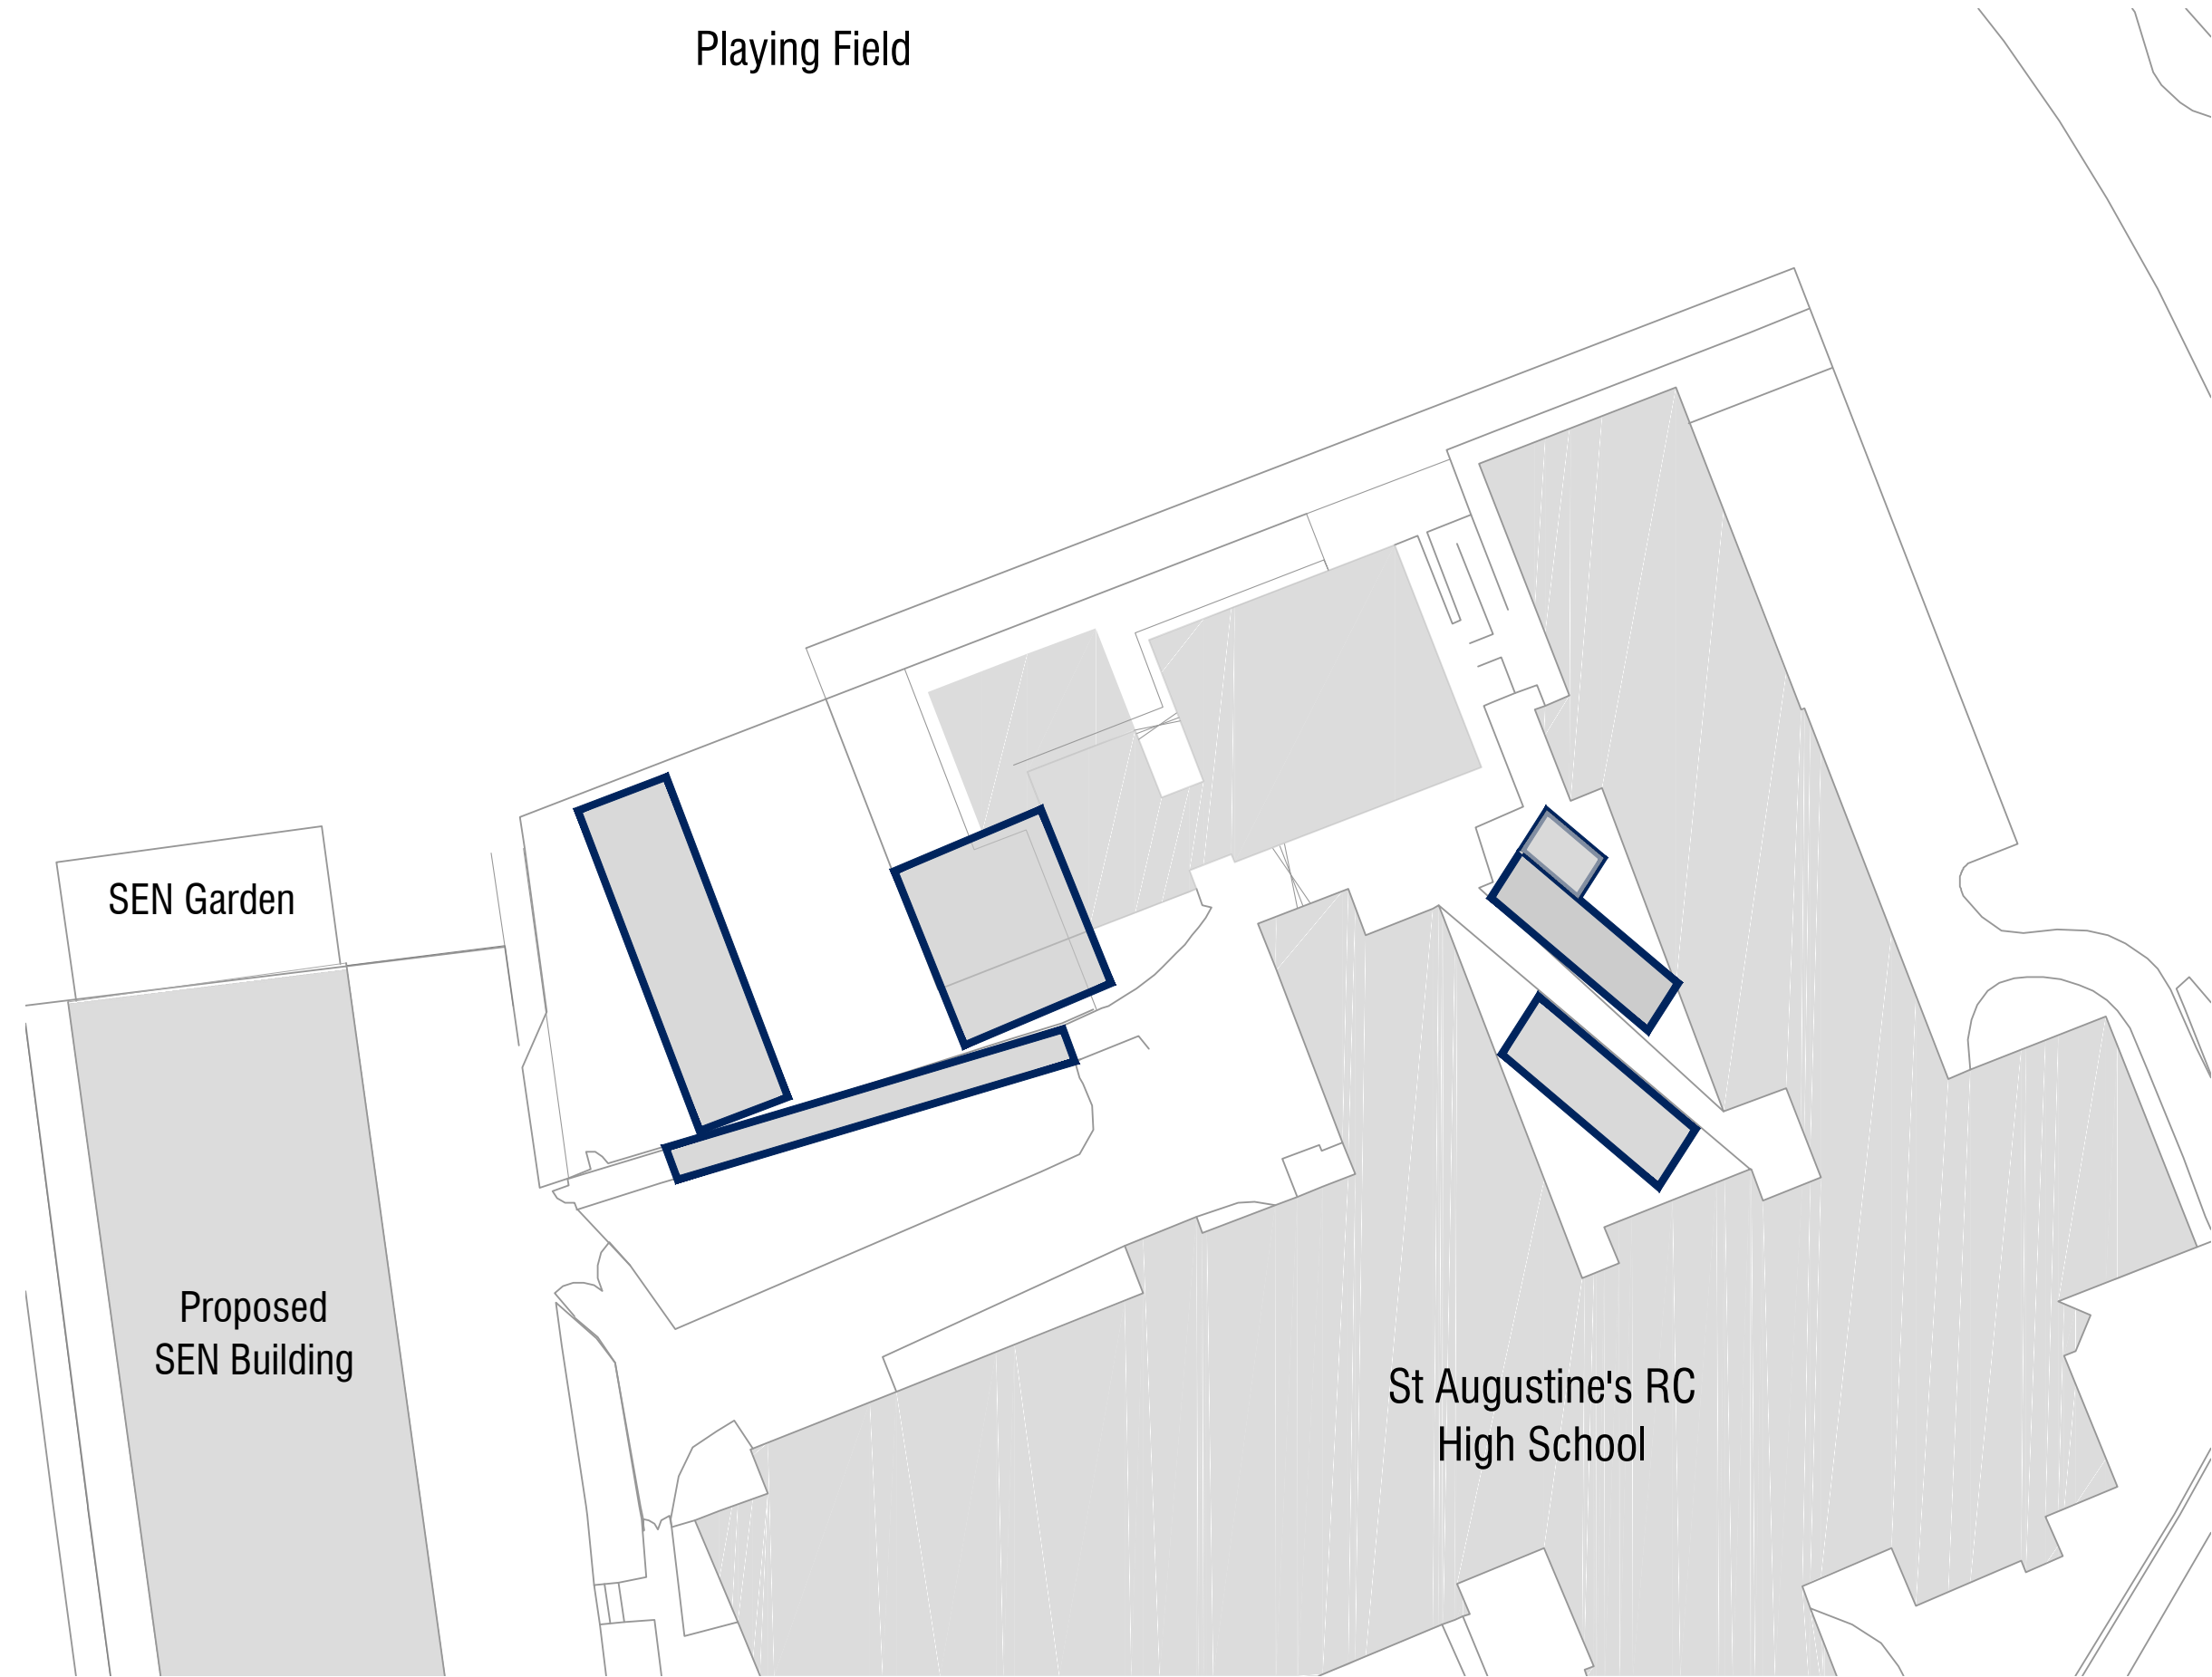

 LOCATION OF PROPOSED DEVELOPMENT

Rev	Description	Date
P01	First issue.	08/05/25
P02	Second issue.	28/05/25

Client:
GOVERNORS OF ST. AUGUSTINES RC HIGH SCHOOL

Project Title:
ST. AUGUSTINES PROPOSED CANOPIES

RLB ID:	Drawing Number:
P-021382-F	03

Drawing Title:
PROPOSED PLAN

Stage:	Status:	Revision:
PLANNING	S5	P01

Date:	Size:	Scale:
28/05/2025	A3	1:500



 1 King Street, Manchester, UK, M2 6AW
 +44 (0) 161 868 7700  RLB_UK  RLB.com

Contact: Diane.mckinley@uk.rlb.com
Author: Jude.clark@uk.rlb.com
QA: Diane.mckinley@uk.rlb.com

This drawing is to be read in conjunction with all other associated specifications, schedules, drawings and information issued.
All work and materials to conform with current applicable statutory legislation and regulations.
All work to comply with Construction Design Management (CDM) 2015.
Drawings to be printed in colour, to the scale stated in the title block:

This information is not to be shared or replicated without permission from RLB. Copyright © 2021 Rider Levett Bucknall UK Limited.
Print colour check (CMYK)  Print size check  9mm 

