



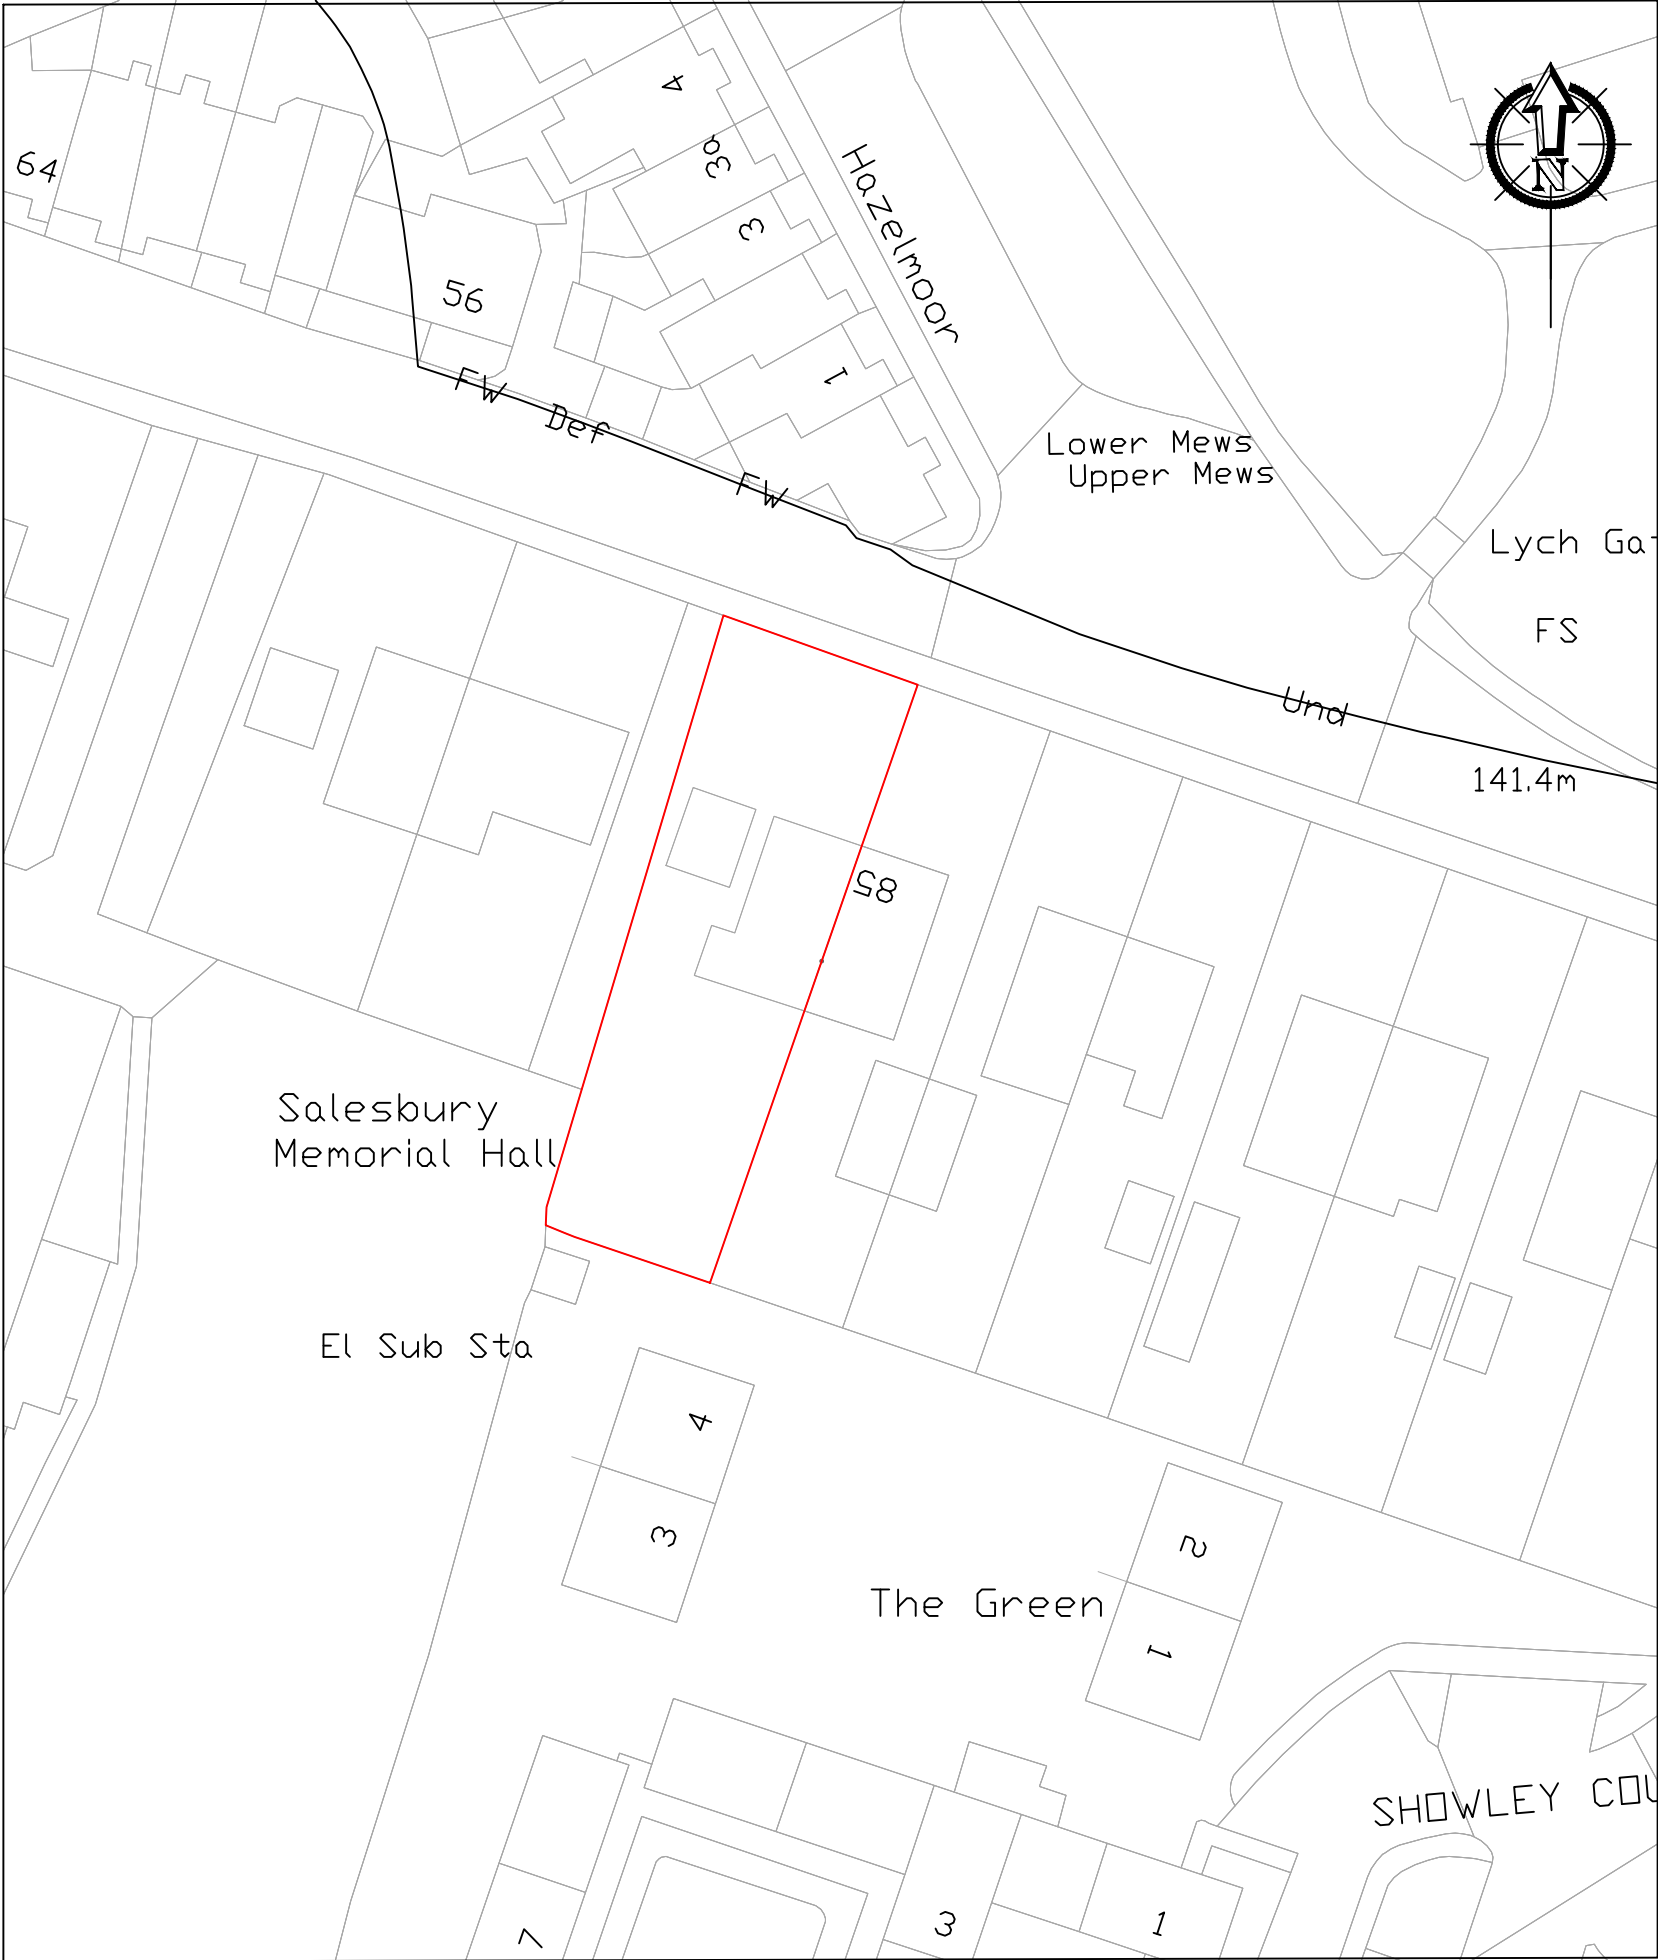

Block Plan As Existing
Scale: 1:500

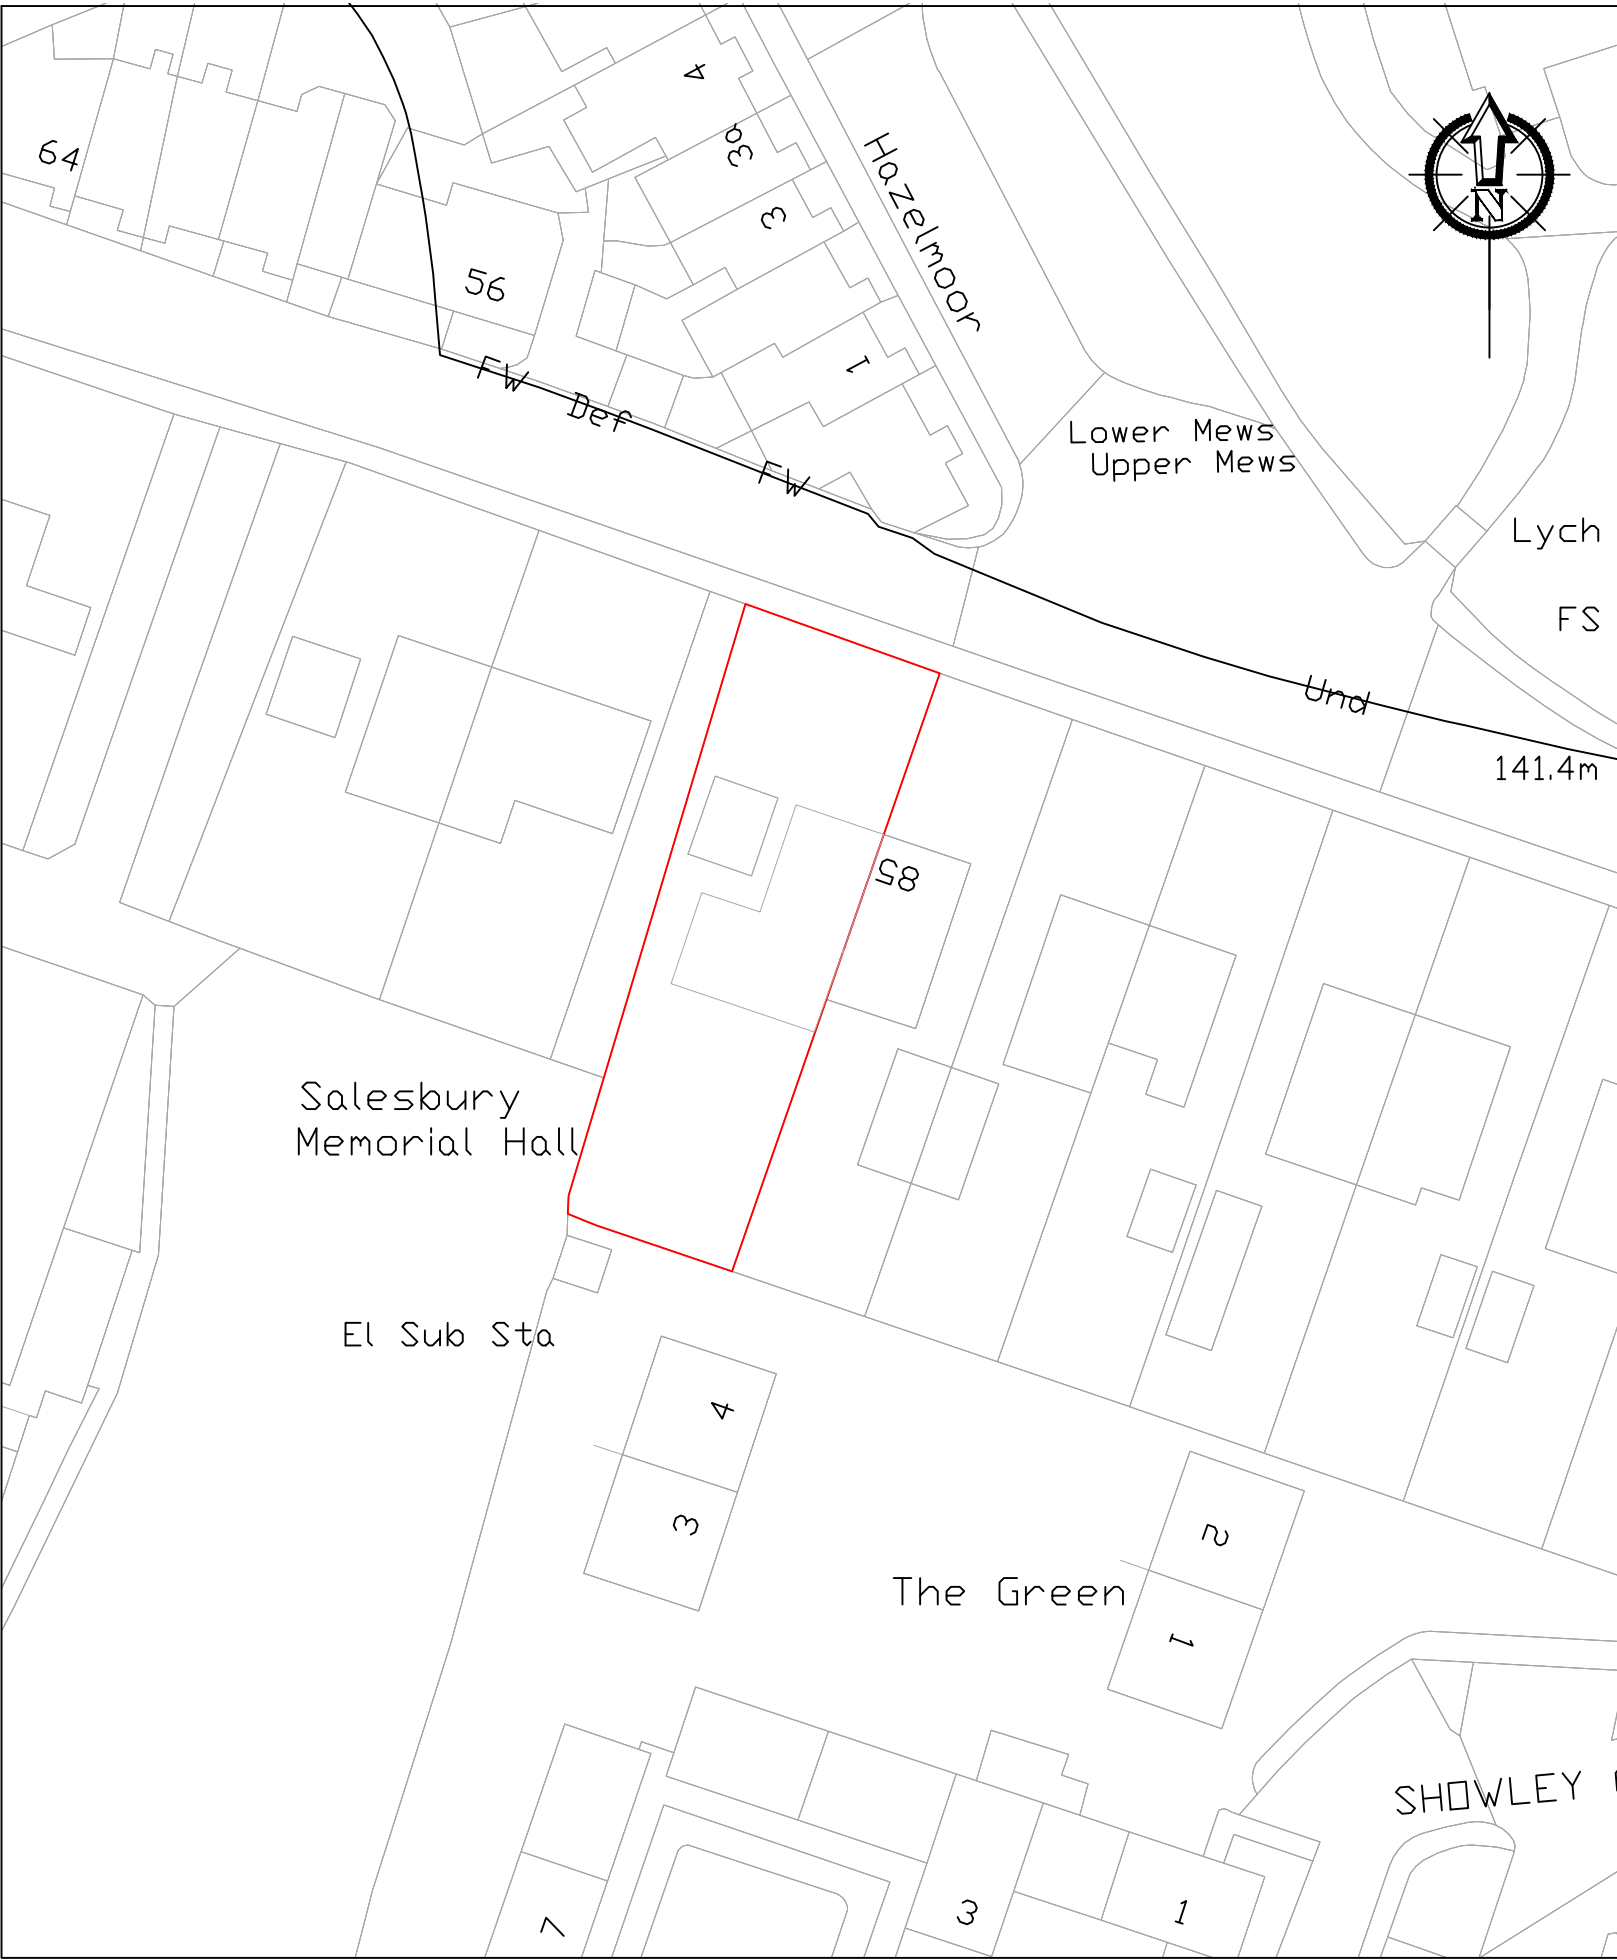

Block Plan As Proposed
Scale: 1:500

NOTES:-

REV	DESCRIPTION	DRAWN	CHK	APP	DATE
-----	-------------	-------	-----	-----	------

wmaconsulting
construction consultants

Chartered Quantity Surveyors
Chartered Building Surveyors
Project Managers
Principal Designers

info@wmaconsulting.co.uk
T: 01254 603310
M: 07894400616

status
PLANNING

client
Mr Safdar Saleh
87 Ribchester Road, Clayton Le Dale
Blackburn, BB1 9HT

project title
Proposed Rear Single Storey Extension

drawing title
Existing Block Plan
Proposed Block Plan

scale @ A2 1:500	designed by WM	drawn by WM	checked by WM	approved by
---------------------	-------------------	----------------	------------------	-------------

project no.

drawing no. SK 004	revision 0
------------------------------	----------------------

Do Not Scale From This Drawing