



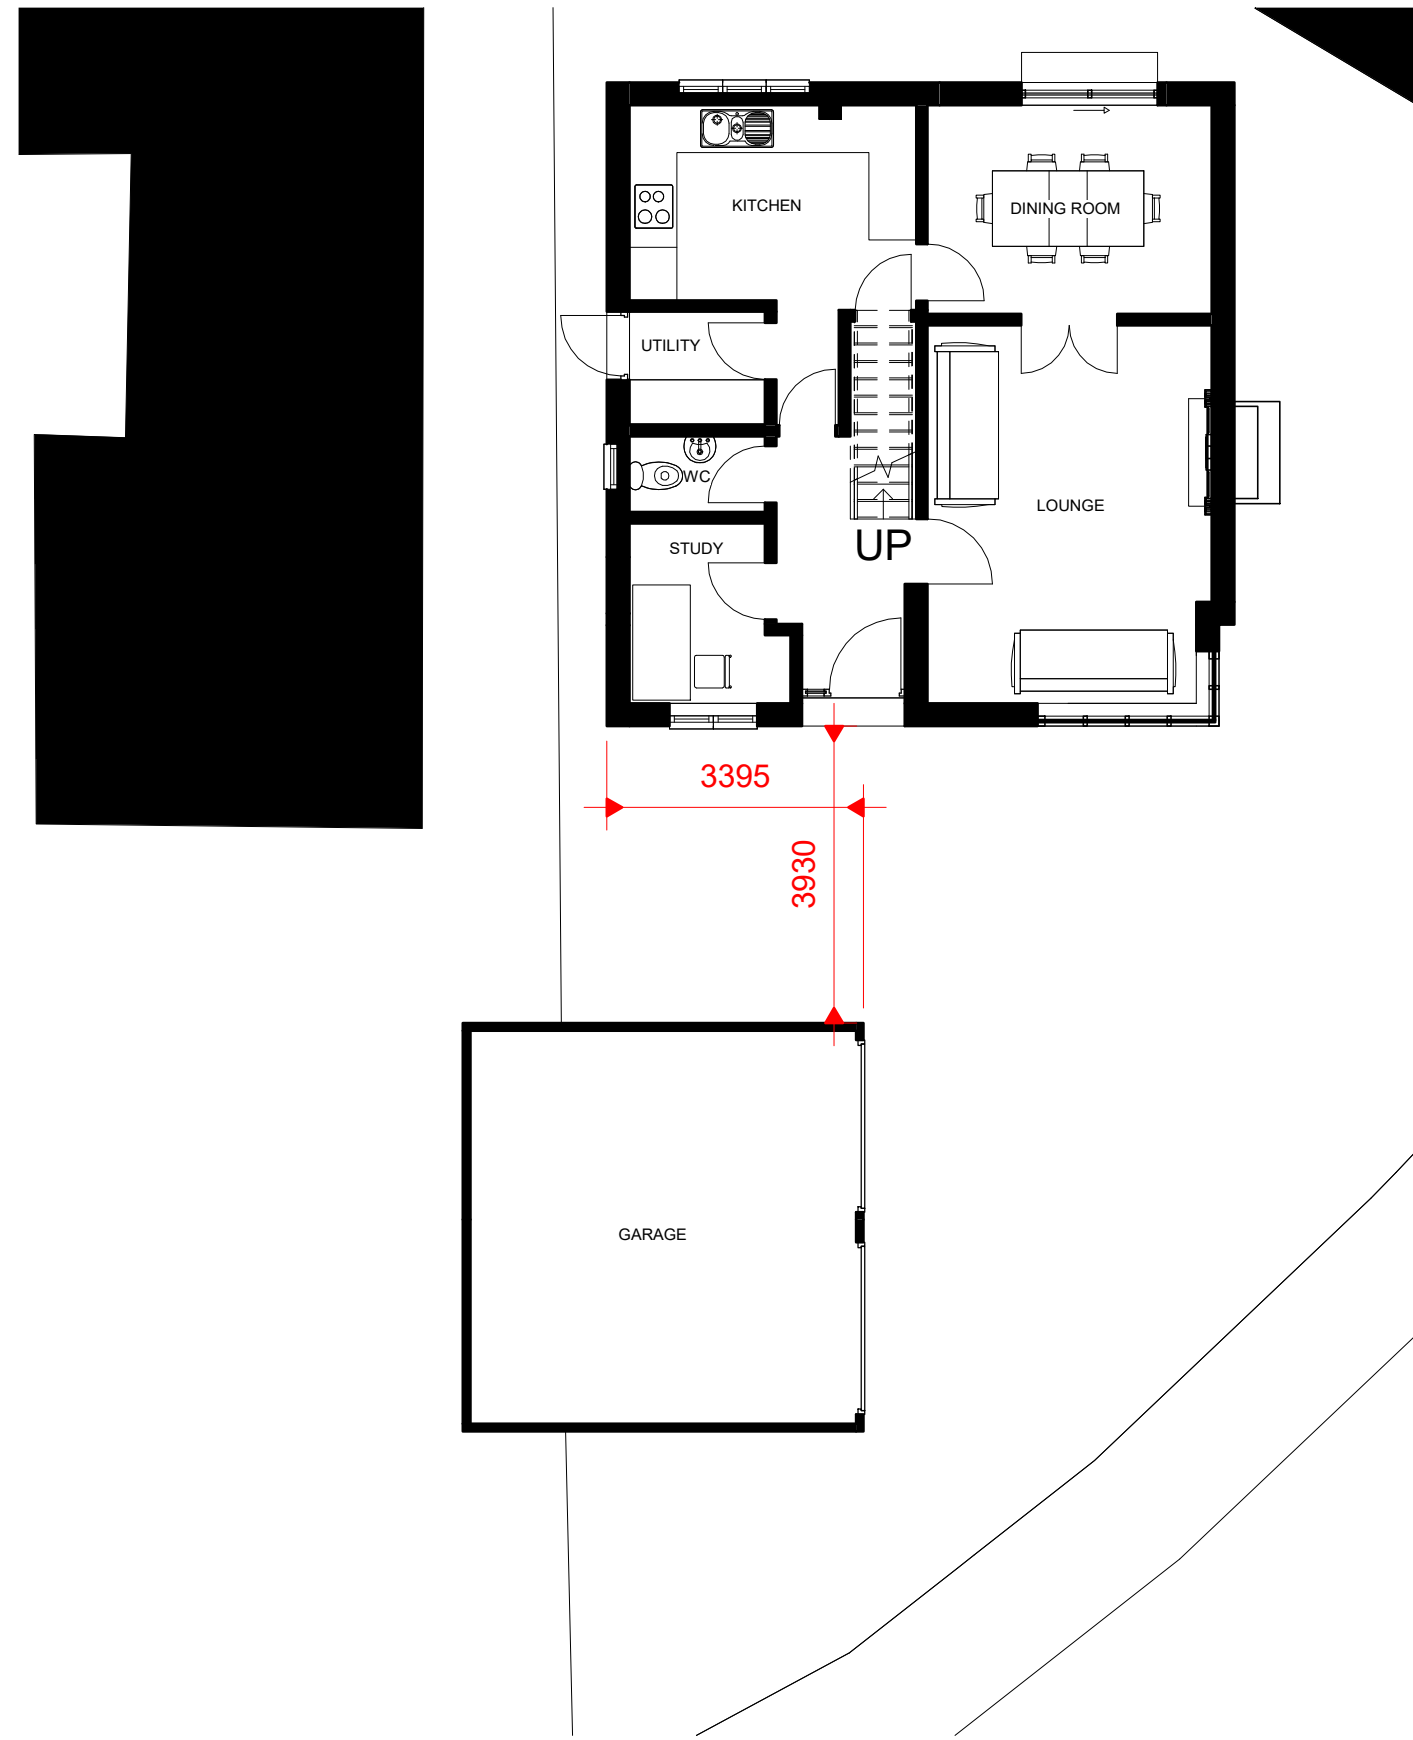


1 0 GROUND FLOOR
1 : 100

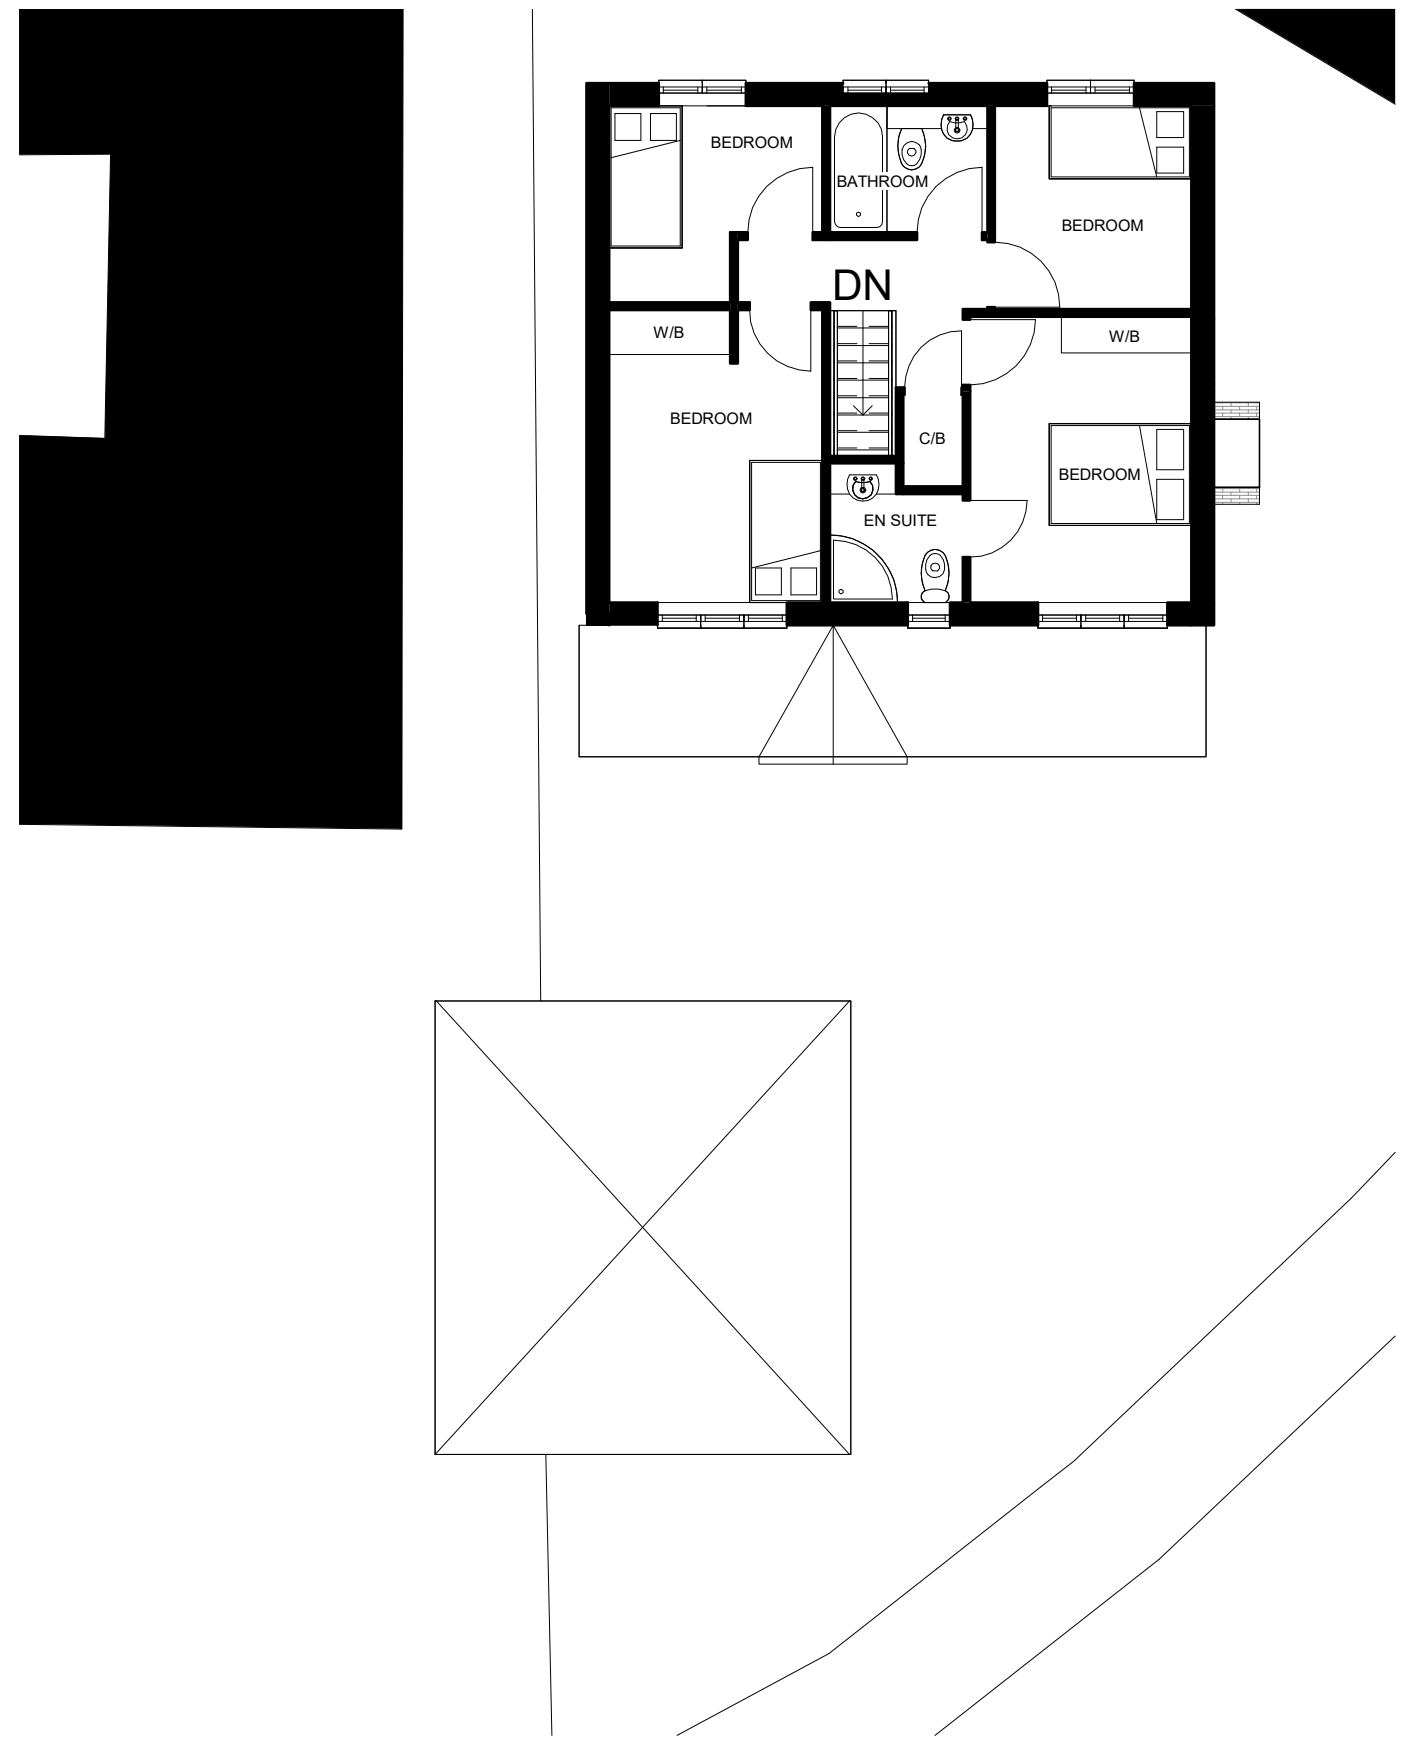


2 1 FIRST FLOOR
1 : 100




3 EXISTING NORTH
1 : 100

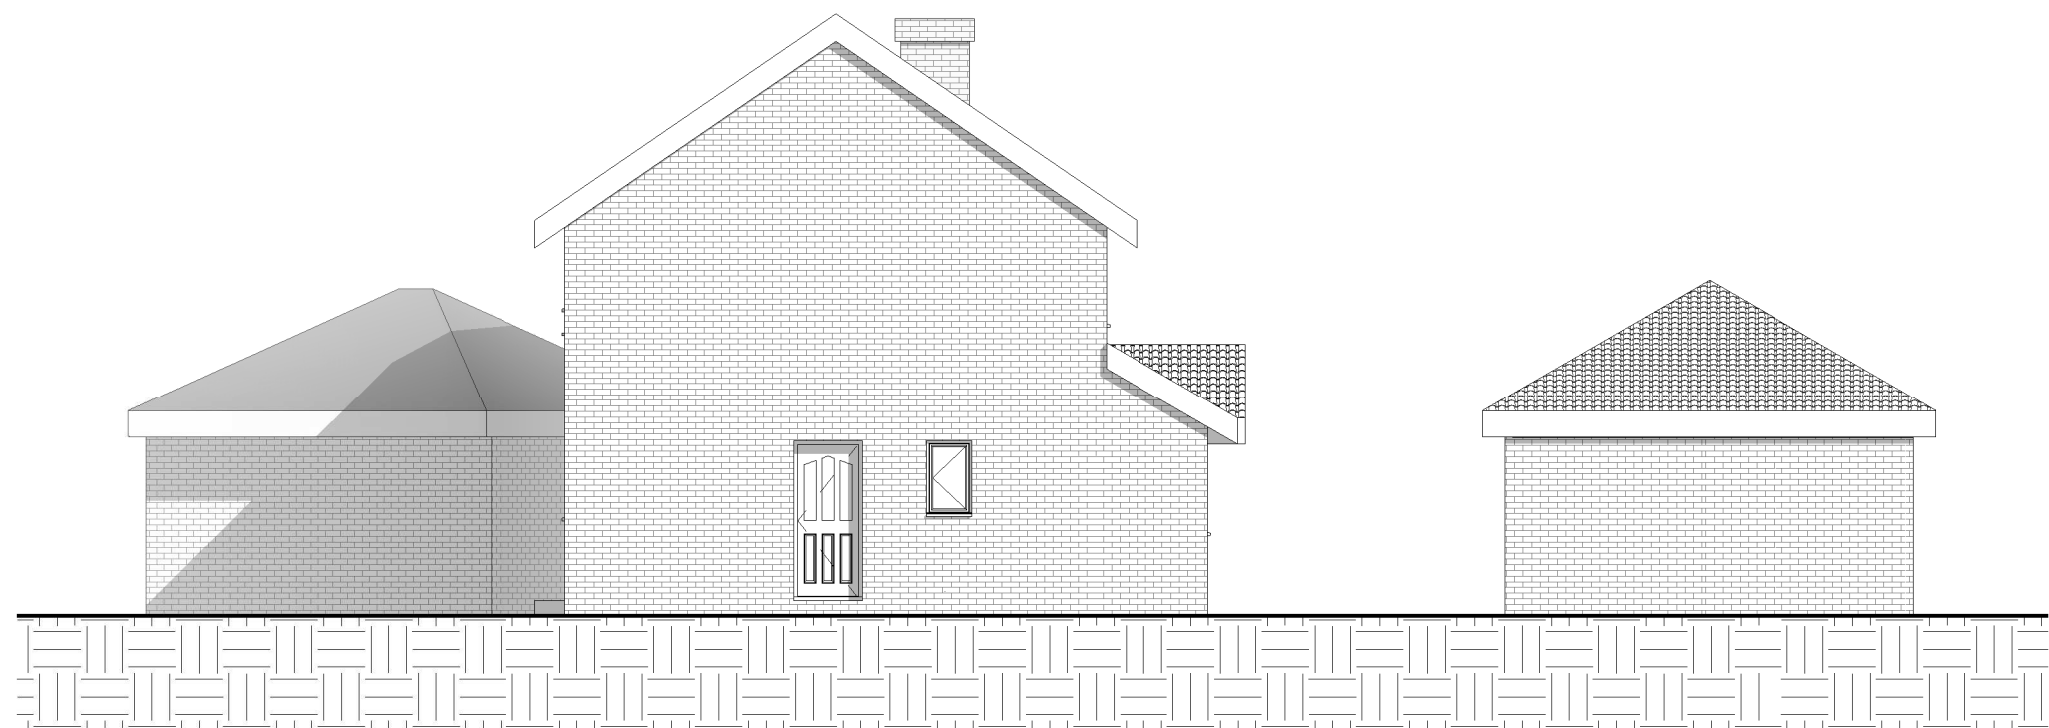

4 EXISTING EAST
1 : 100

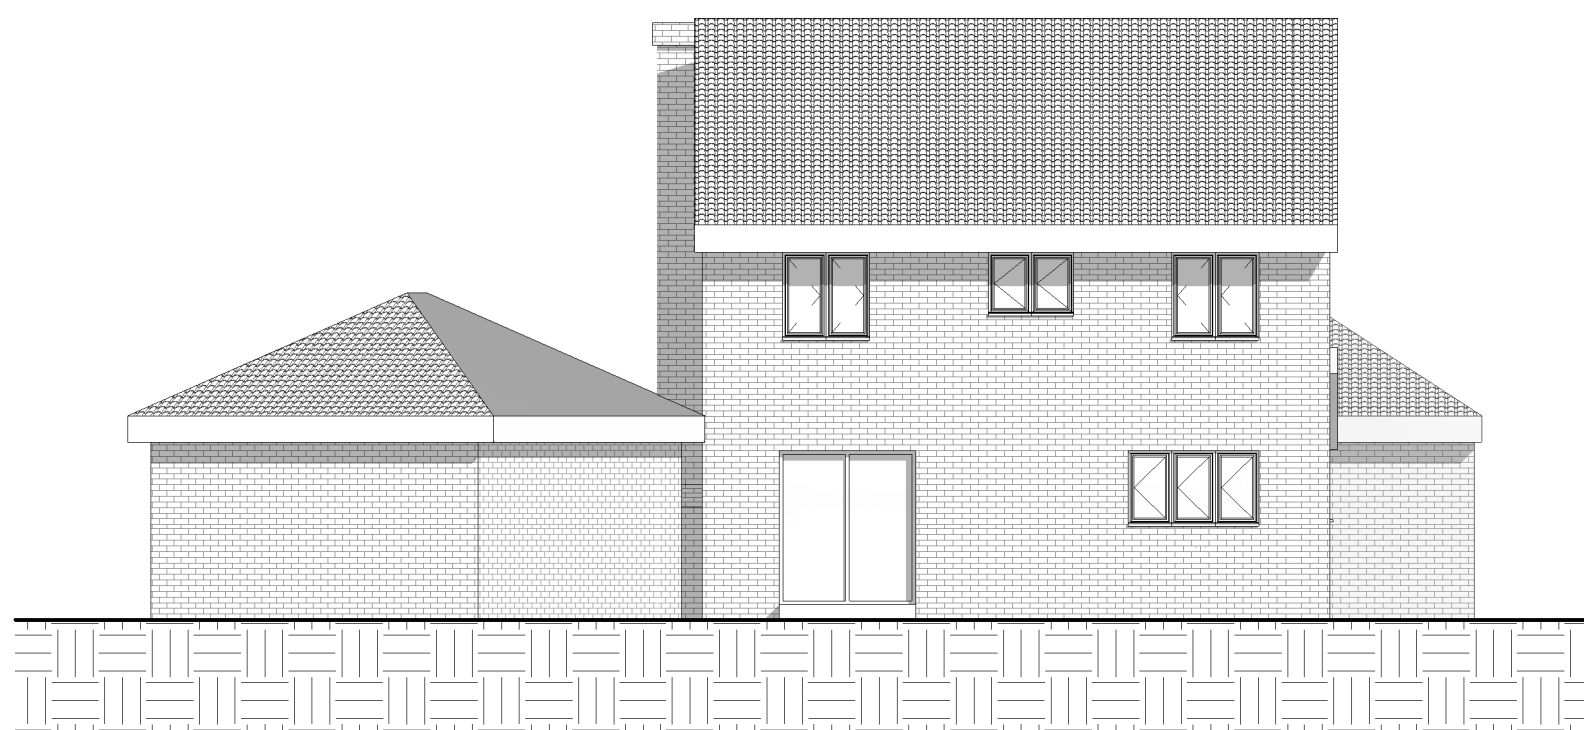

5 EXISTING SOUTH
1 : 100

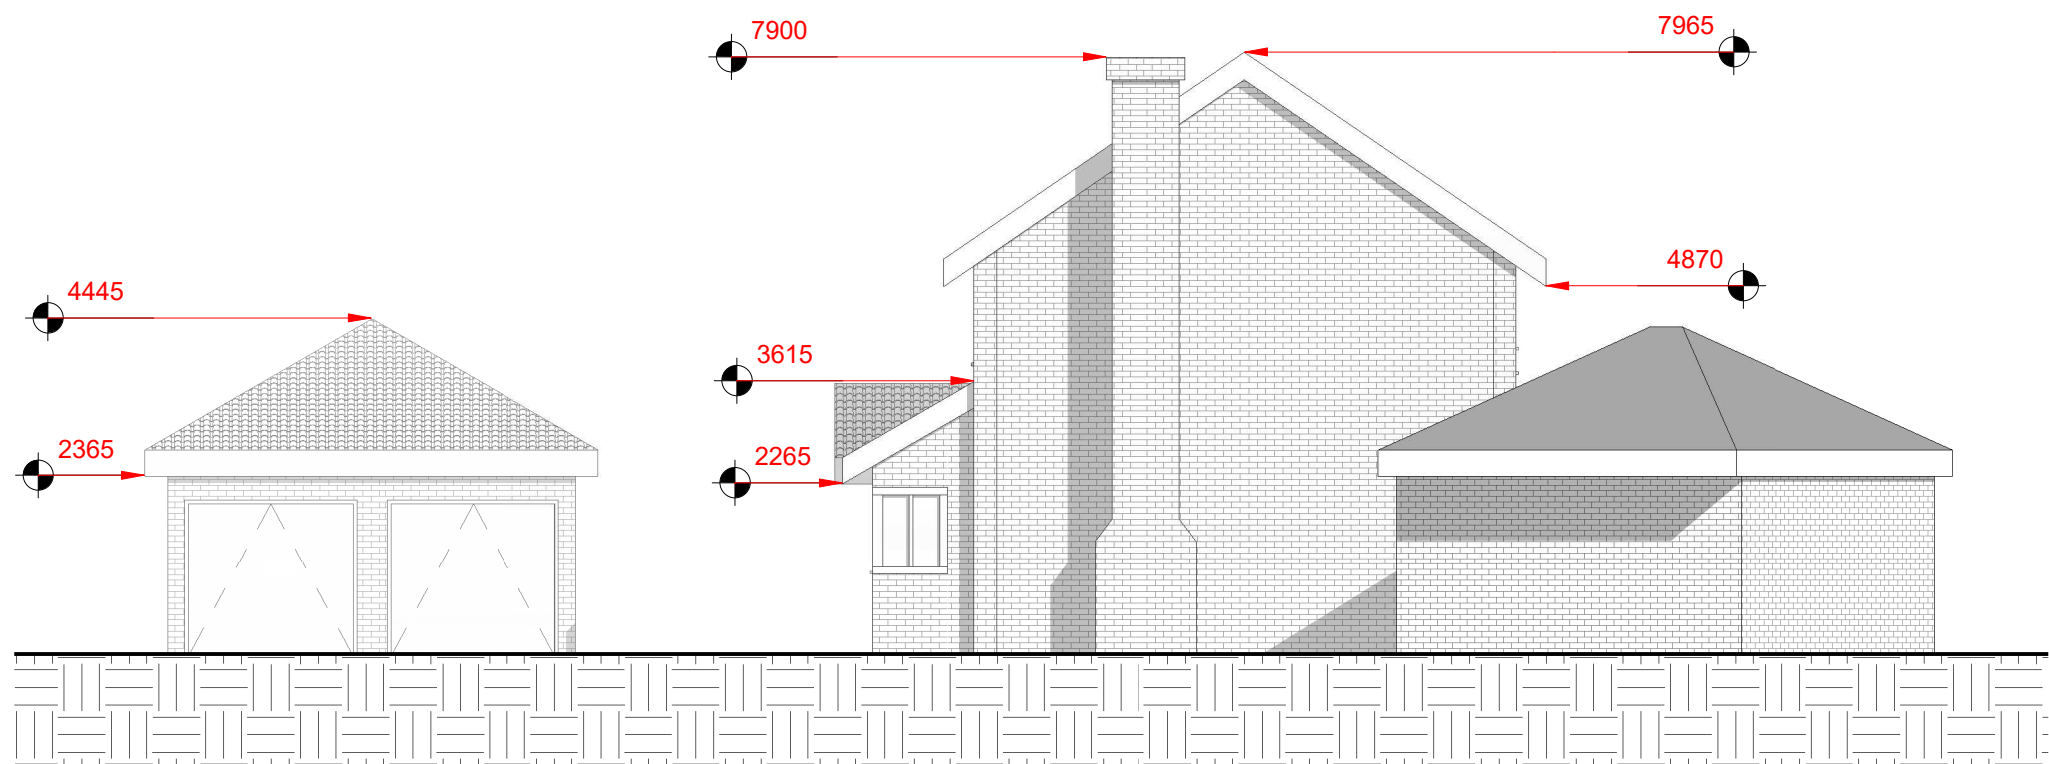

6 EXISTING WEST
1 : 100

Peter Hitchen
Architects

Marathon House
The Sidings Business Park
Whalley, BB7 9SE

01254 823 885

www.peterhitchenarchitects.co.uk

NOTES:

No.	Description	Date

CLIENT:
MR & MRS HOLLINRAKE

PROJECT:
3 HAYHURST ROAD
WHALLEY

SHEET:
EXISTING PLANS &
ELEVATIONS

Project number PHA/662

Date 12/05/2025

Drawn by DC

Checked by PH

A1.3

Scale 1 : 100

Sheet size A1