


N O R T H

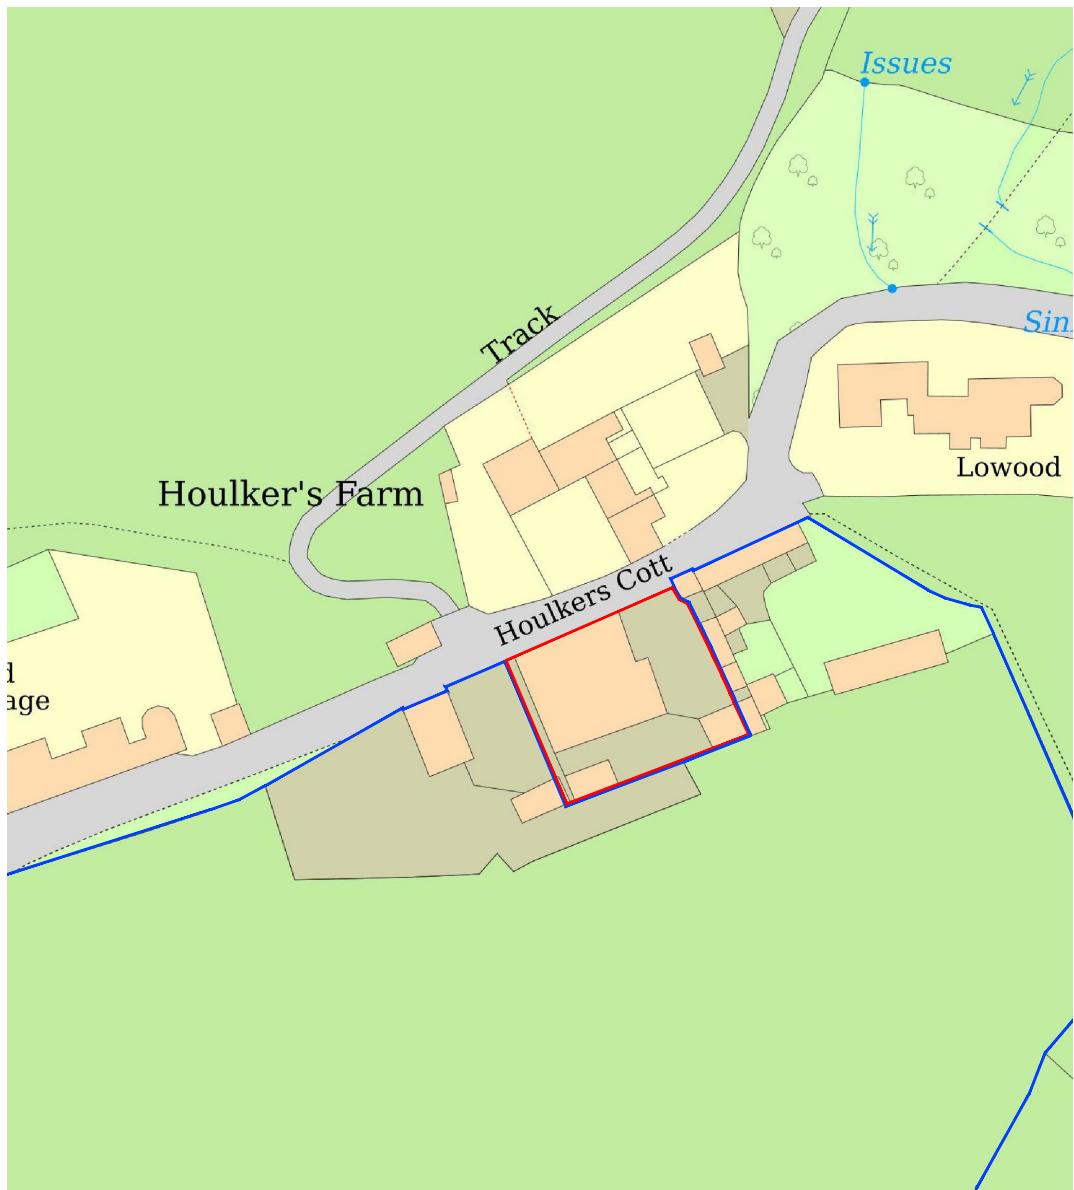

©aw+a architects Ltd 2020 | This Drawing is to be read in conjunction with all other project associated drawings and information. Do not scale from this drawing. Report all errors, omissions and discrepancies to drawing author prior to construction or manufacture. This drawing is copyright and is the property of aw+a architects Ltd

aw+a architects Private Residential Housing Commercial Conservation Domestic Tel: 01200 441269 Email: info@aw-aarchitects.com Web: www.aw-aarchitects.com Robinsons Barn, Worston, Clitheroe BB71QA	Project Title HOULKERS FARM CLASS Q BARN CONVERSION LOCATION PLAN	Scale 1:1250	Job Number 24-022	First Issue
	Sheet A4	Author	Drawing Number PL01	Revision B