


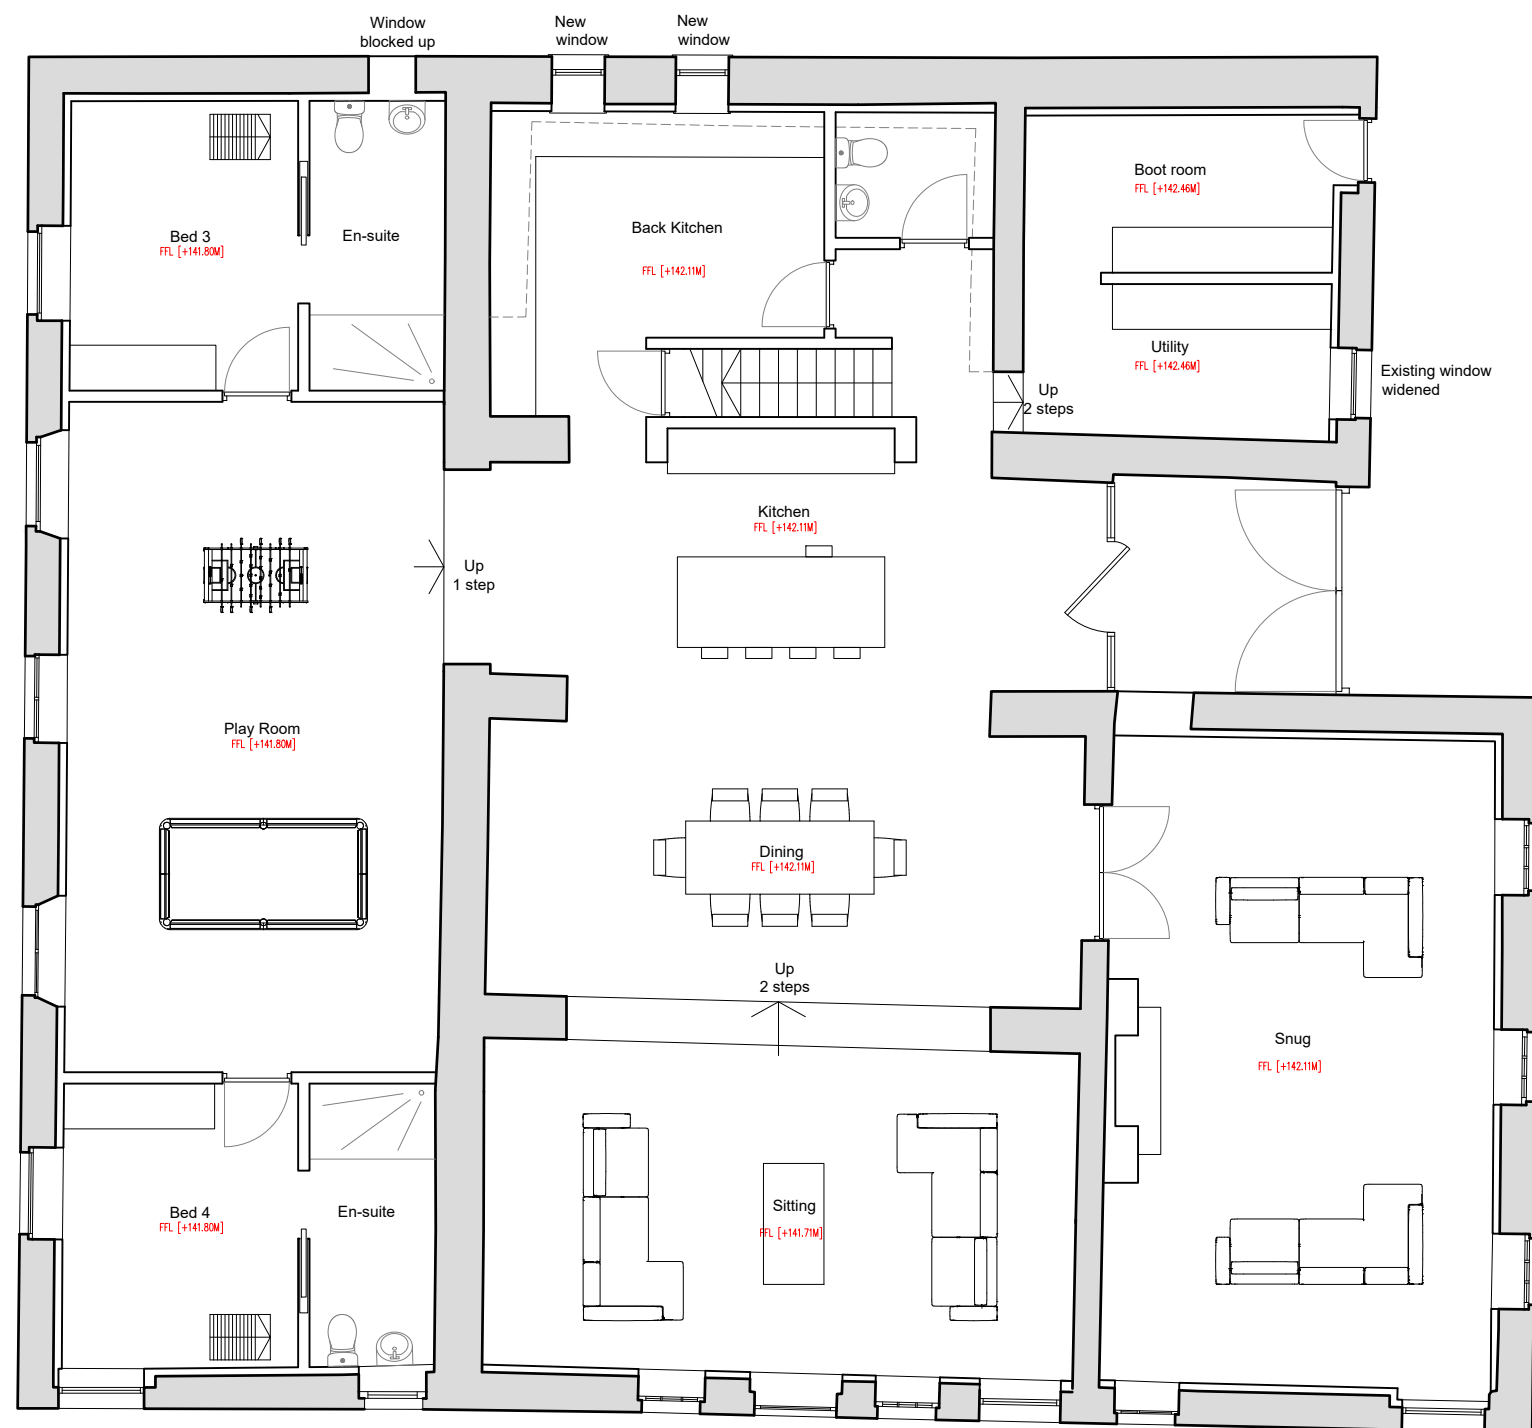

PROPOSED GROUND FLOOR PLAN



PROPOSED FIRST FLOOR PLAN