


Stanfords Planning Map Data

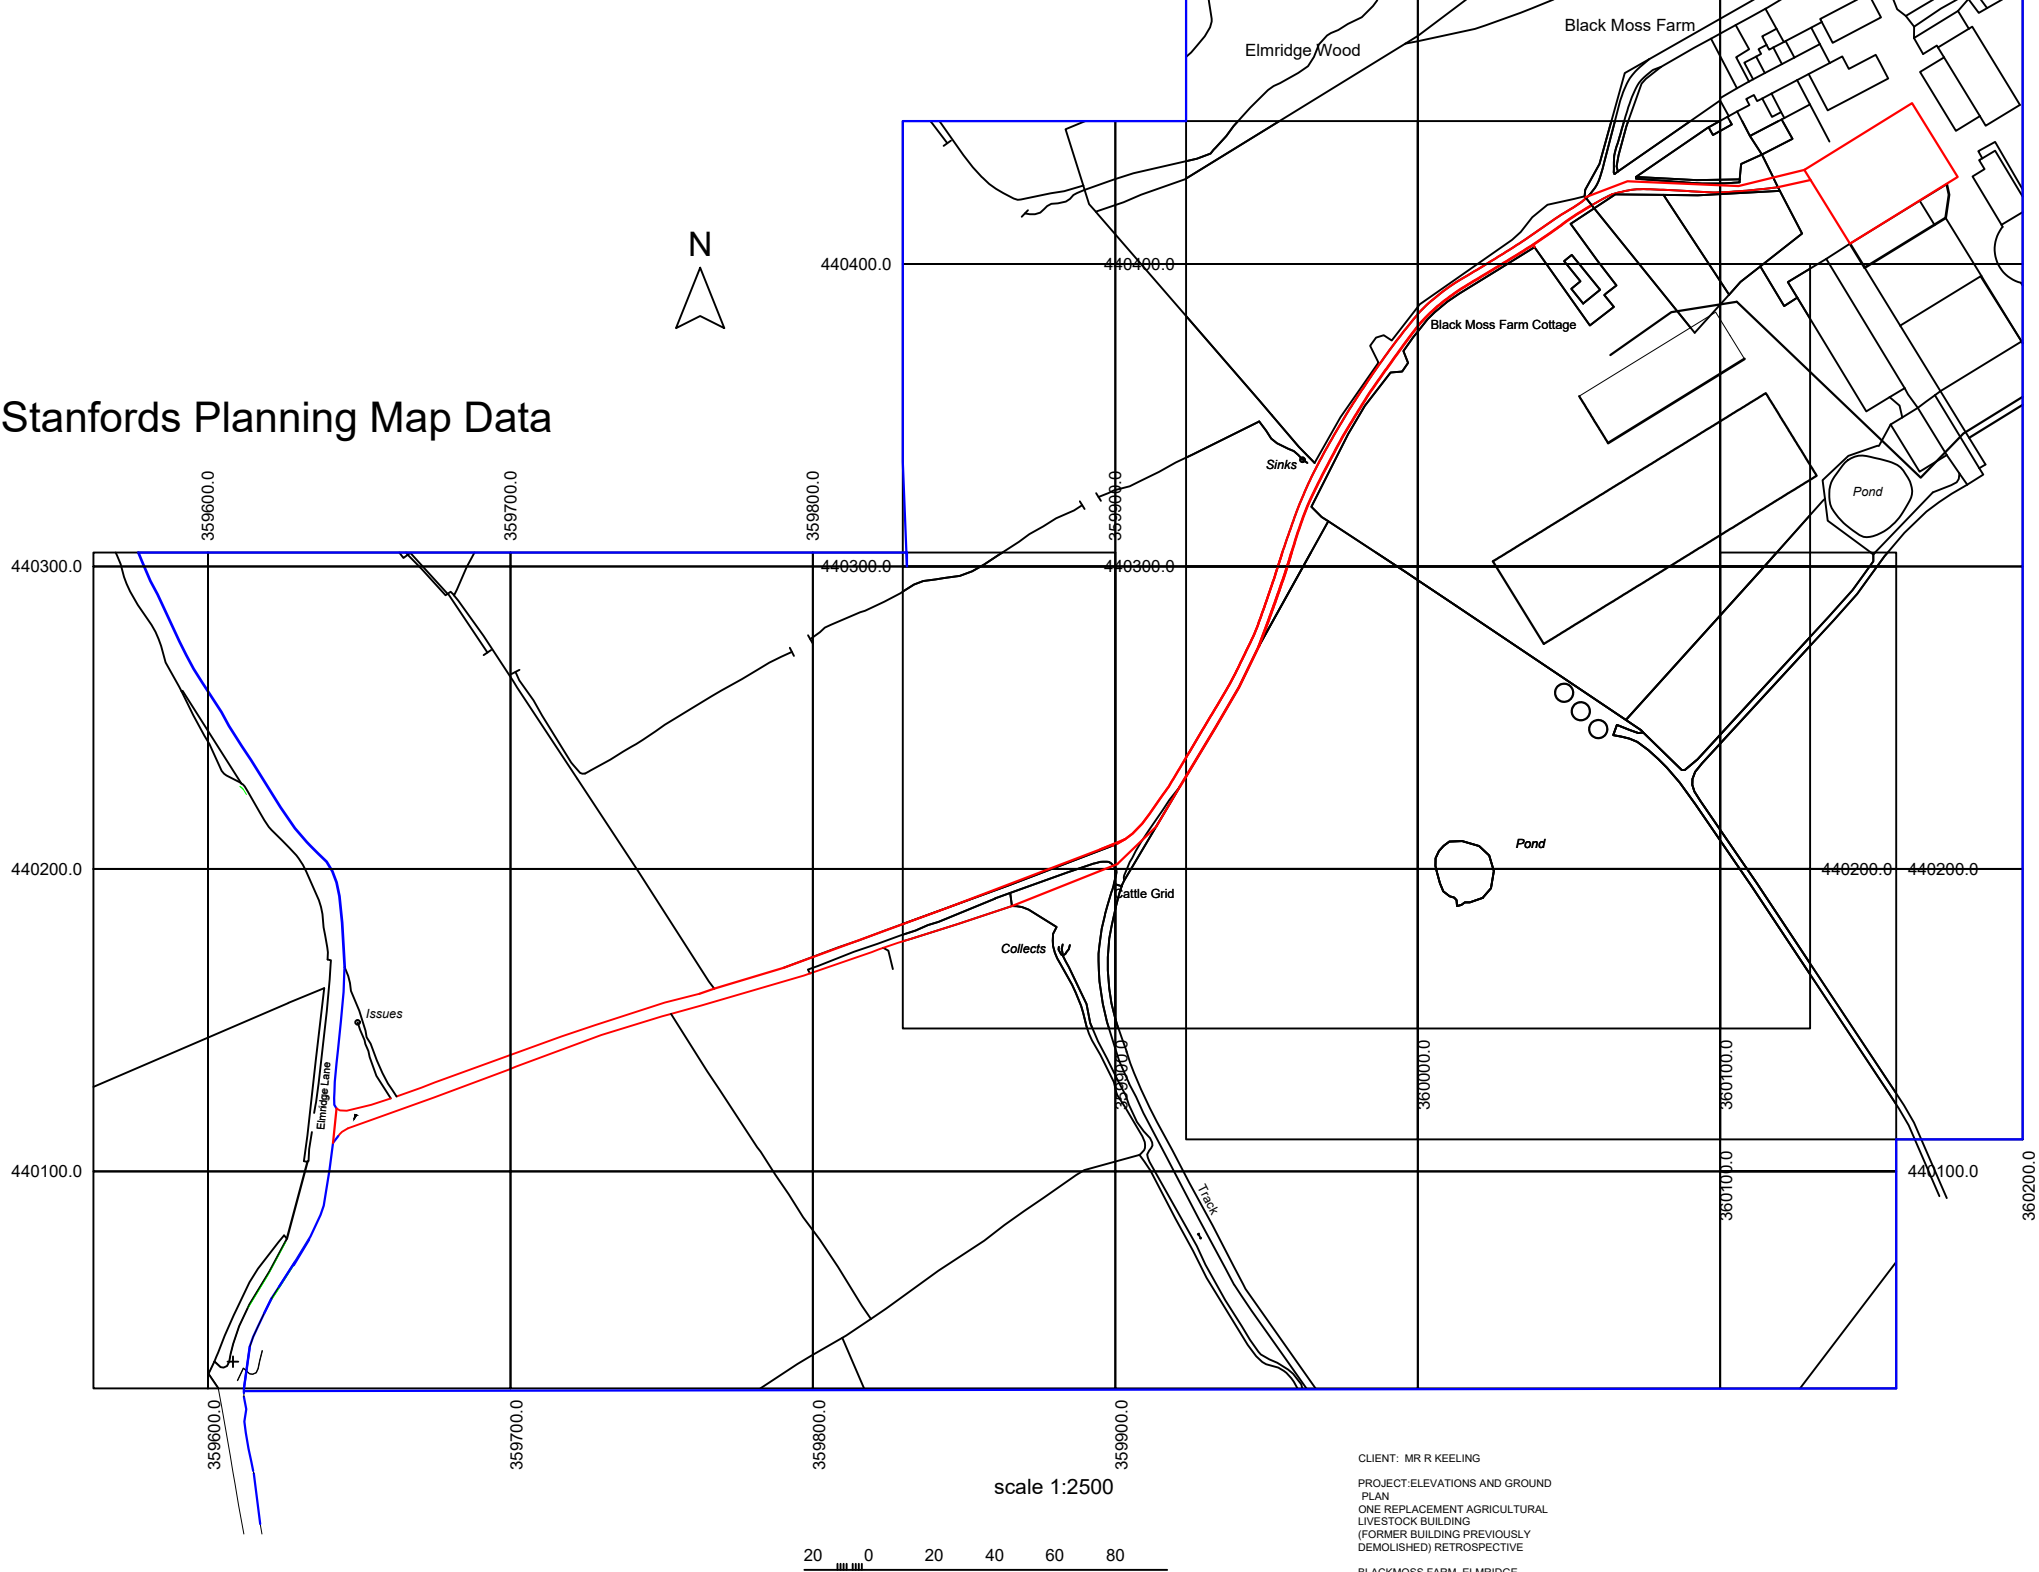

CLIENT: MR R KEELING
PROJECT: ELEVATIONS AND GROUND
PLAN
ONE REPLACEMENT AGRICULTURAL
LIVESTOCK BUILDING
(FORMER BUILDING PREVIOUSLY
DEMOLISHED) RETROSPECTIVE
BLACKMOSS FARM, ELMRIDGE
CHIPPING PR3 2NY