




north west elevation

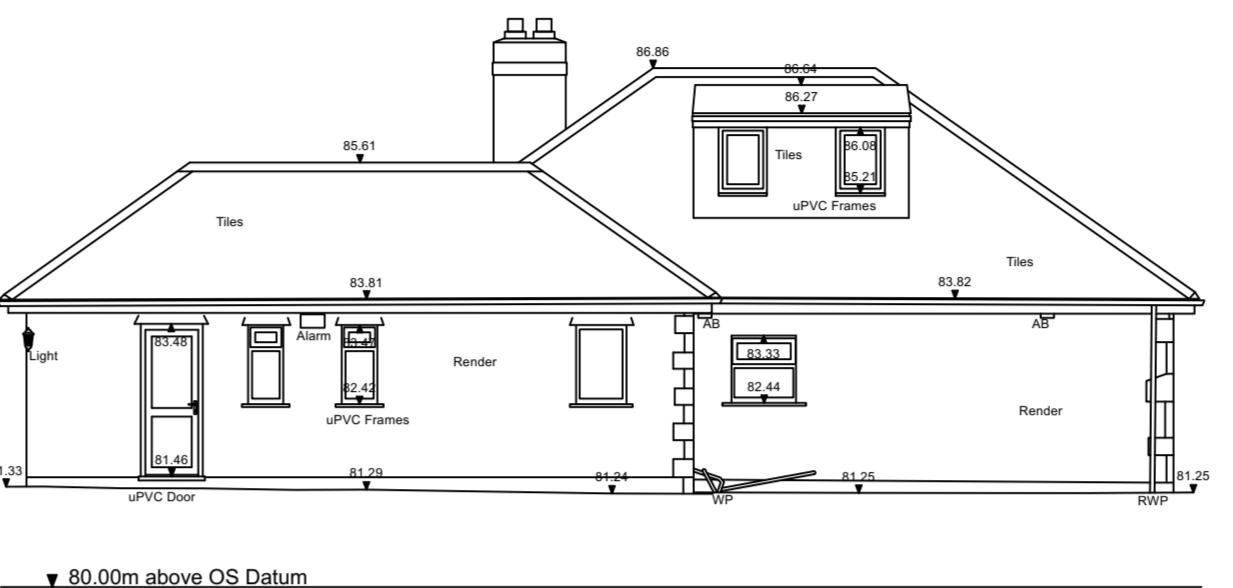


north east elevation

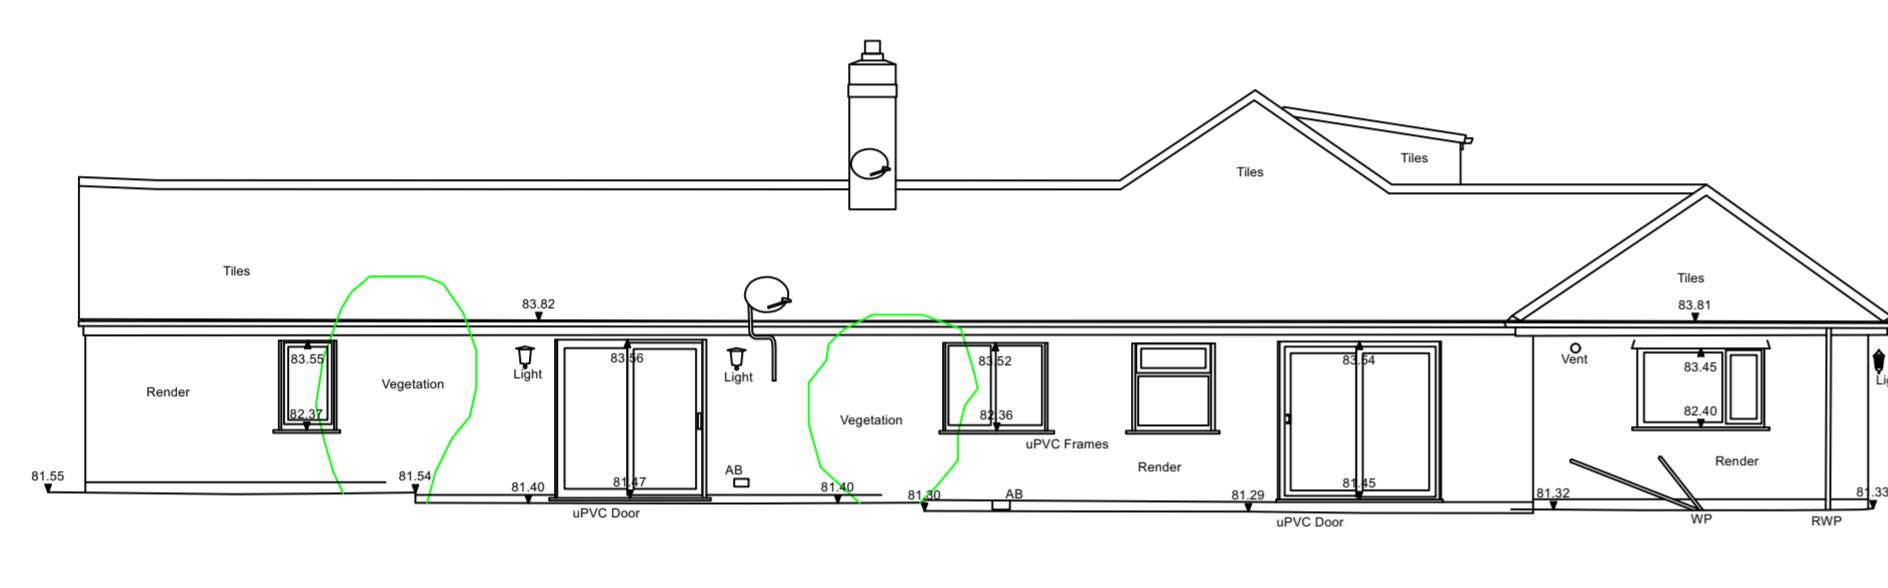


south east elevation

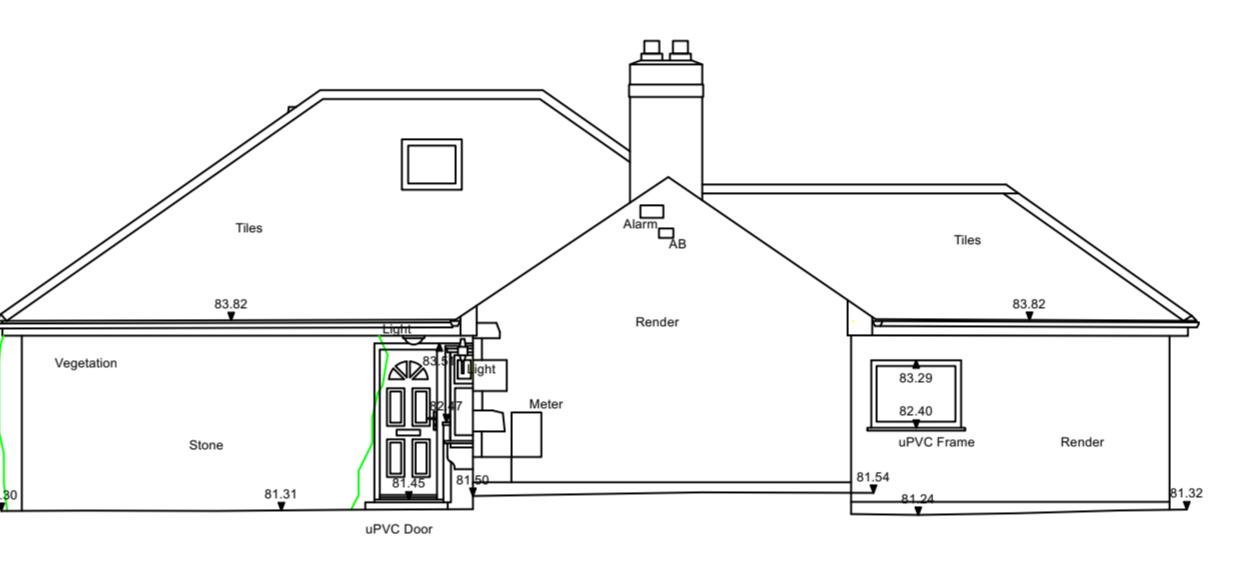


South west elevation

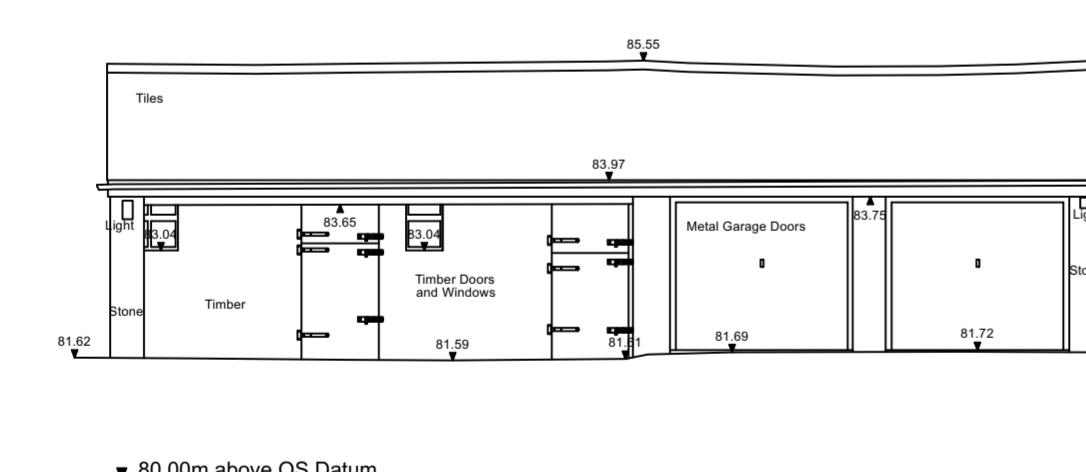


northeast elevation

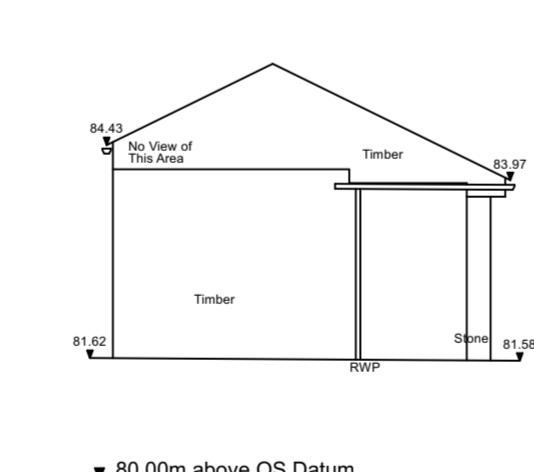

south east
elevation

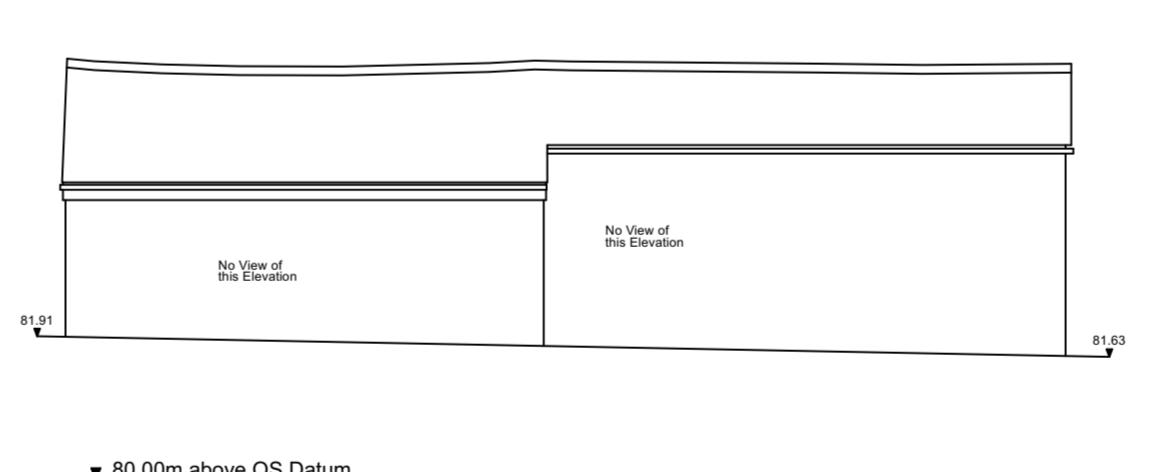

south west elevation

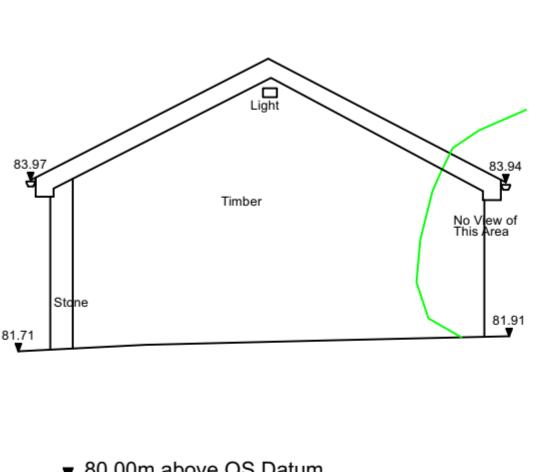

north west
elevation